



J:\PROJECTS\2025\251010400_ARTISTIC BUILDERS_ARVADA_2ND ADD\00 CAD\SHOTS\05 CIVIL\WTR250400_C-602-W01.DWG
 PLOTTED: Tuesday, March 17, 2026 @ 04:54PM

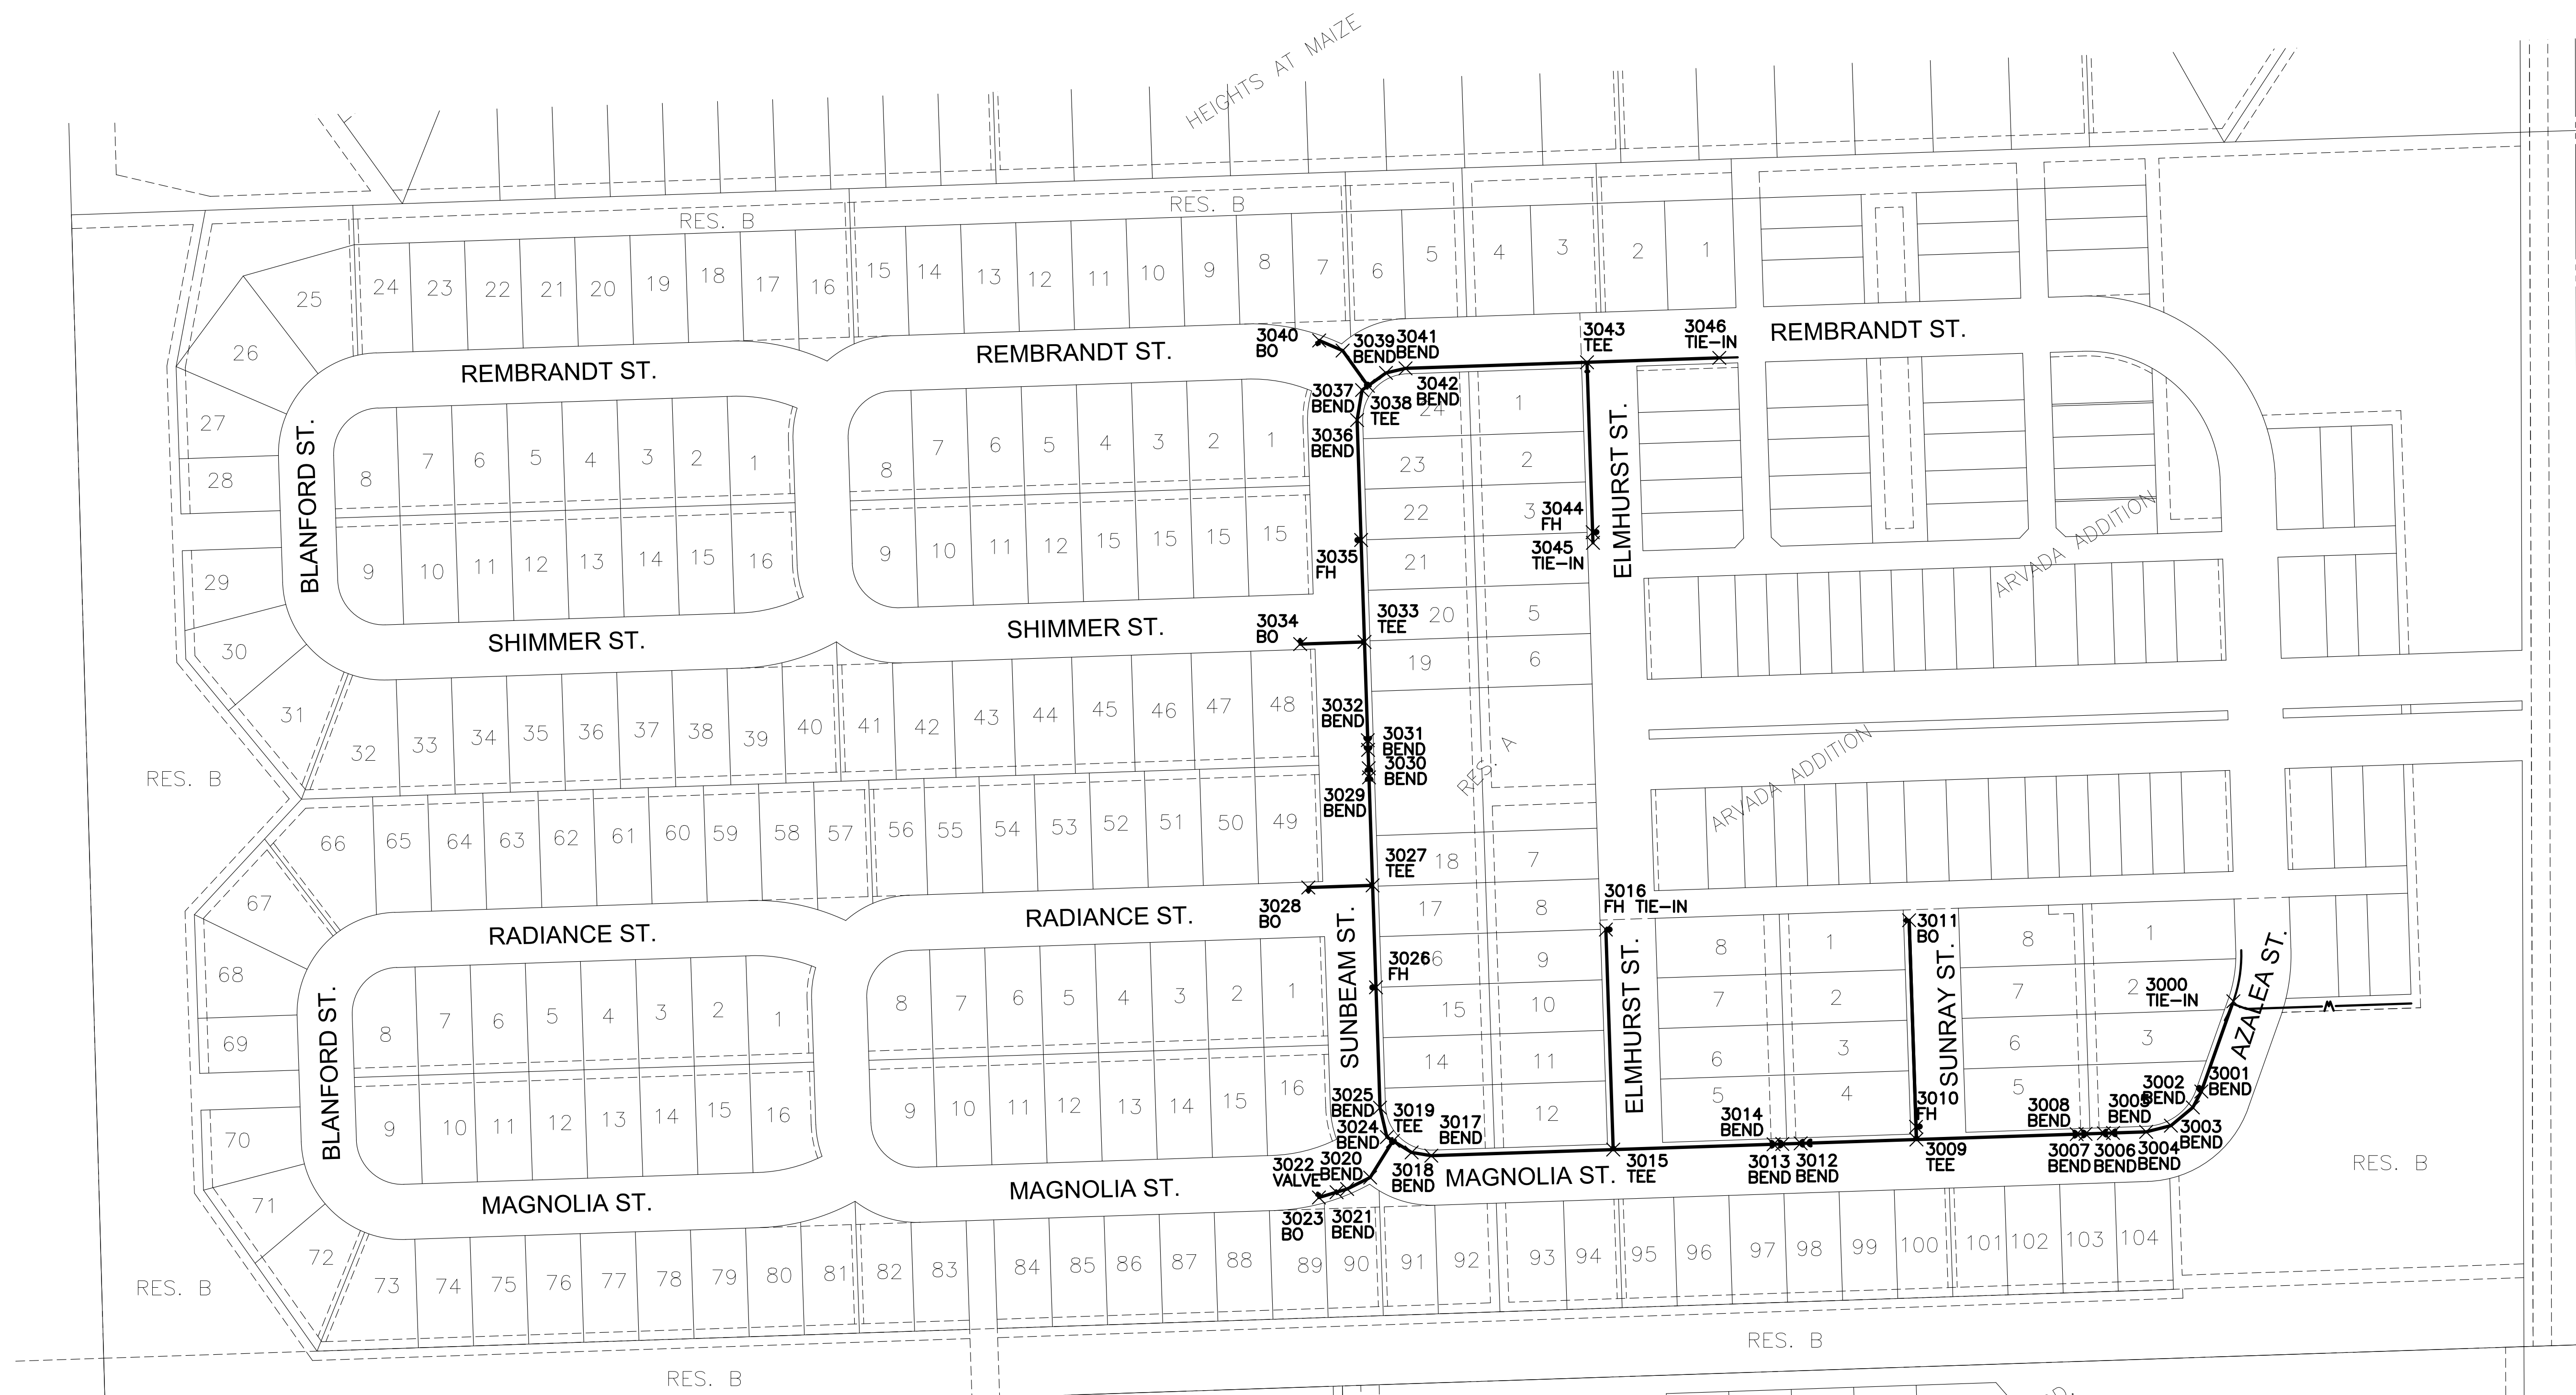

EVERY ATTEMPT HAS BEEN MADE TO ENSURE ALL COORDINATE VALUES SHOWN ARE AN ACCURATE AND TRUE REPRESENTATION OF THE CURRENT PLANS. ALL VALUES ARE TO BE CONFIRMED WITH THE FINAL SIGNED PLAN SET BEFORE USE.

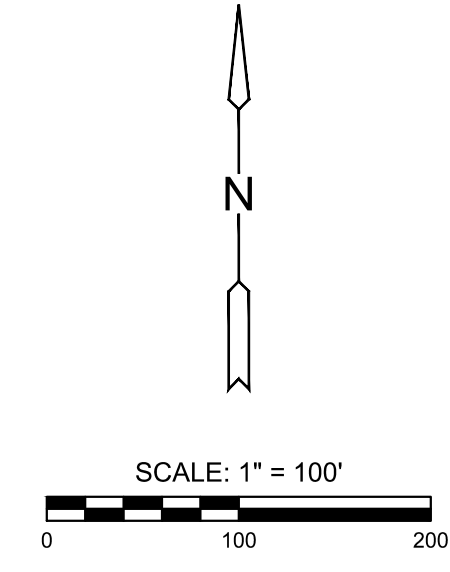

©2026 MKEC ENGINEERING, INC. ALL RIGHTS RESERVED WWW.MKEC.COM THESE DRAWINGS AND THEIR CONTENTS, INCLUDING, BUT NOT LIMITED TO, ALL CONCEPTS, DESIGNS, & DETAILS ARE THE EXCLUSIVE PROPERTY OF MKEC ENGINEERING, INC. (MKEC), AND MAY NOT BE USED OR REPRODUCED IN ANY WAY WITHOUT THE EXPRESS CONSENT OF MKEC.

WATER DISTRIBUTION SYSTEM FOR
ARVADA SECOND ADDITION
 PHASE 1

| | | |
|------------------------------------|-------------------------|----------|
| COORDINATE MAP WATER | | |
| PROJECT NO. 448-2026-001085 | | |
| SCALE | | 1"=100' |
| DRAWN | DESIGNED | CHECKED |
| RMH | DFL | SPE |
| NO. | REVISION | DATE |
| 0 | ISSUED FOR CONSTRUCTION | 03/17/26 |
| SHEET NO. C-602-W01 12 OF 22 | | |