


PLOTTED Wednesday, April 22, 2025 @ 12:12PM

J:\PROJECTS\2023\230110232_MERIDIAN 53 SECOND\00_230232_CADD\SH1505_CIVIL\DWG\PH2\230232_C-601-D02.DWG

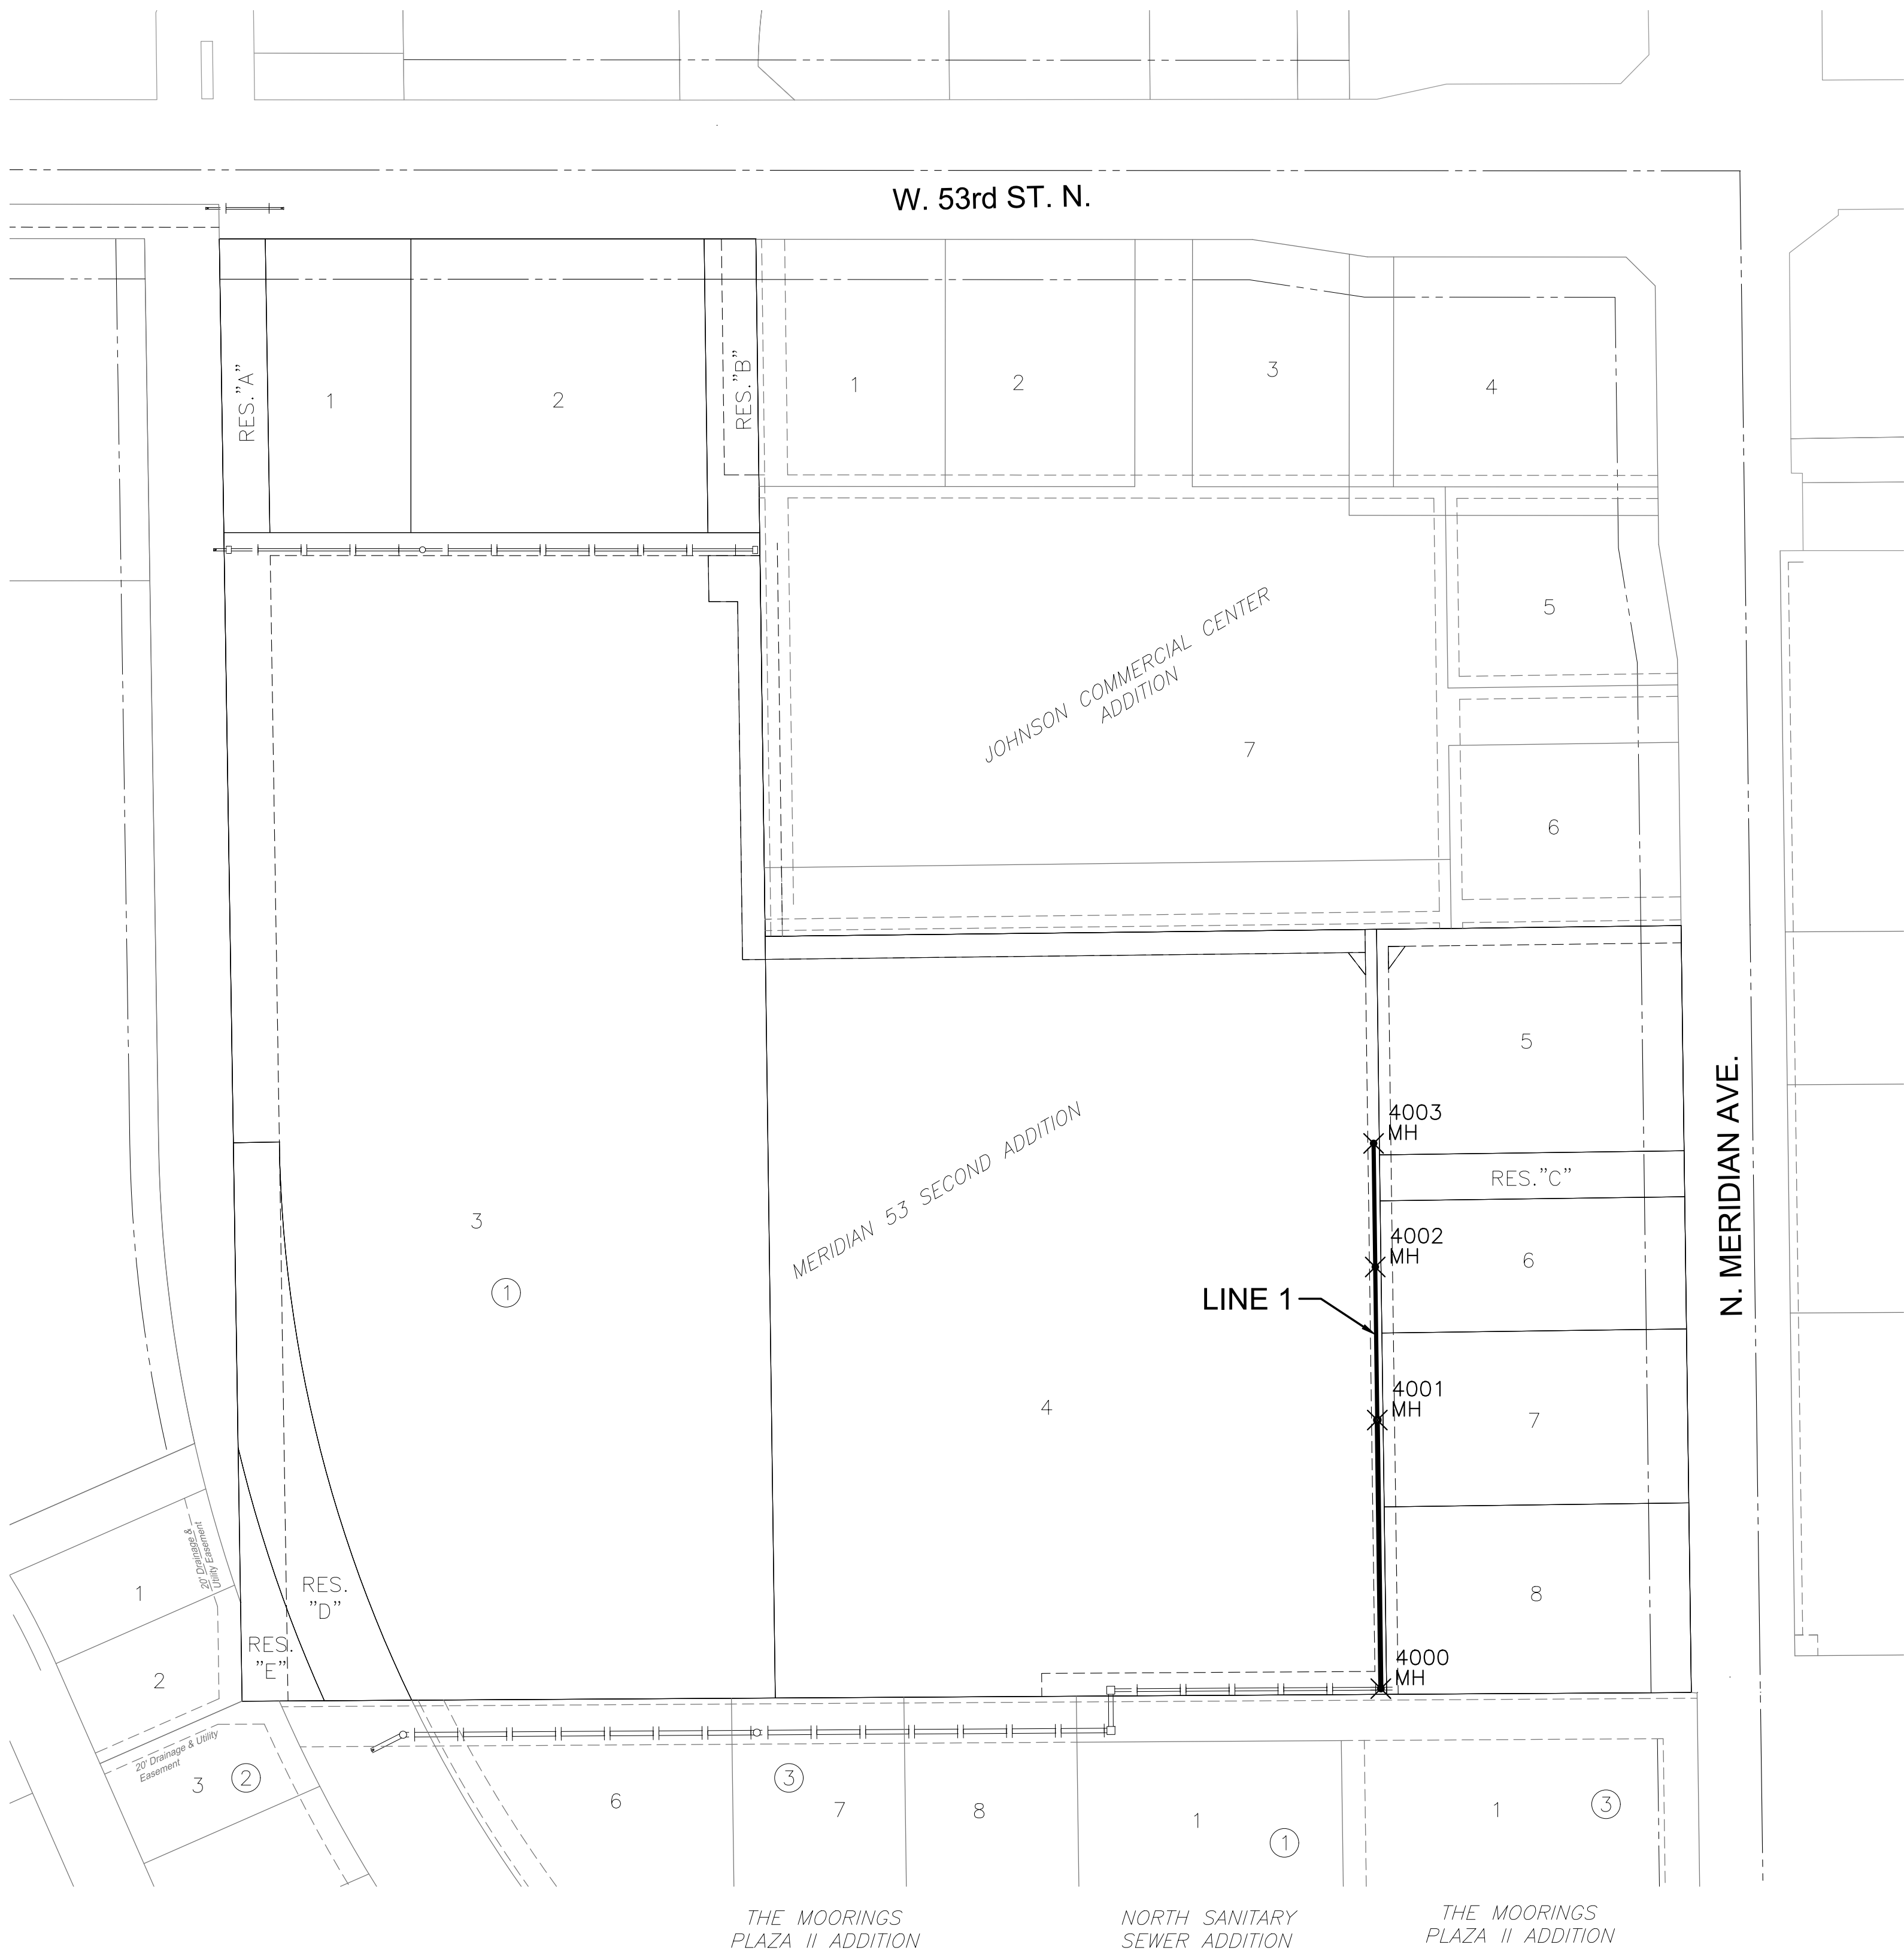

STORM WATER SEWER POINTS			
Point #	Northing	Easting	Desc.
4000	1719098.43	1638239.94	MH
4001	1719332.09	1638236.83	MH
4002	1719465.24	1638235.06	MH
4003	1719572.73	1638233.62	MH



STORM WATER SEWER PLANS
MERIDIAN 53 SECOND ADDITION
 PHASE 2

COORDINATE
MAP & TABLE

PROJECT NO.
458-2024-085568

SCALE
1"=100'

DRAWN	DESIGNED	CHECKED
RMH	DFL	SPE

NO.	REVISION	DATE
0	ISSUED FOR CONSTRUCTION	04/22/25

SHEET NO.
C-602-D02
05 OF 12

©2025 MKEC ENGINEERING, INC. ALL RIGHTS RESERVED WWW.MKEC.COM THESE DRAWINGS AND THEIR CONTENTS, INCLUDING, BUT NOT LIMITED TO, ALL CONCEPTS, DESIGNS, & IDEAS ARE THE EXCLUSIVE PROPERTY OF MKEC ENGINEERING, INC. (MKEC), AND MAY NOT BE USED OR REPRODUCED IN ANY WAY WITHOUT THE EXPRESS CONSENT OF MKEC.