



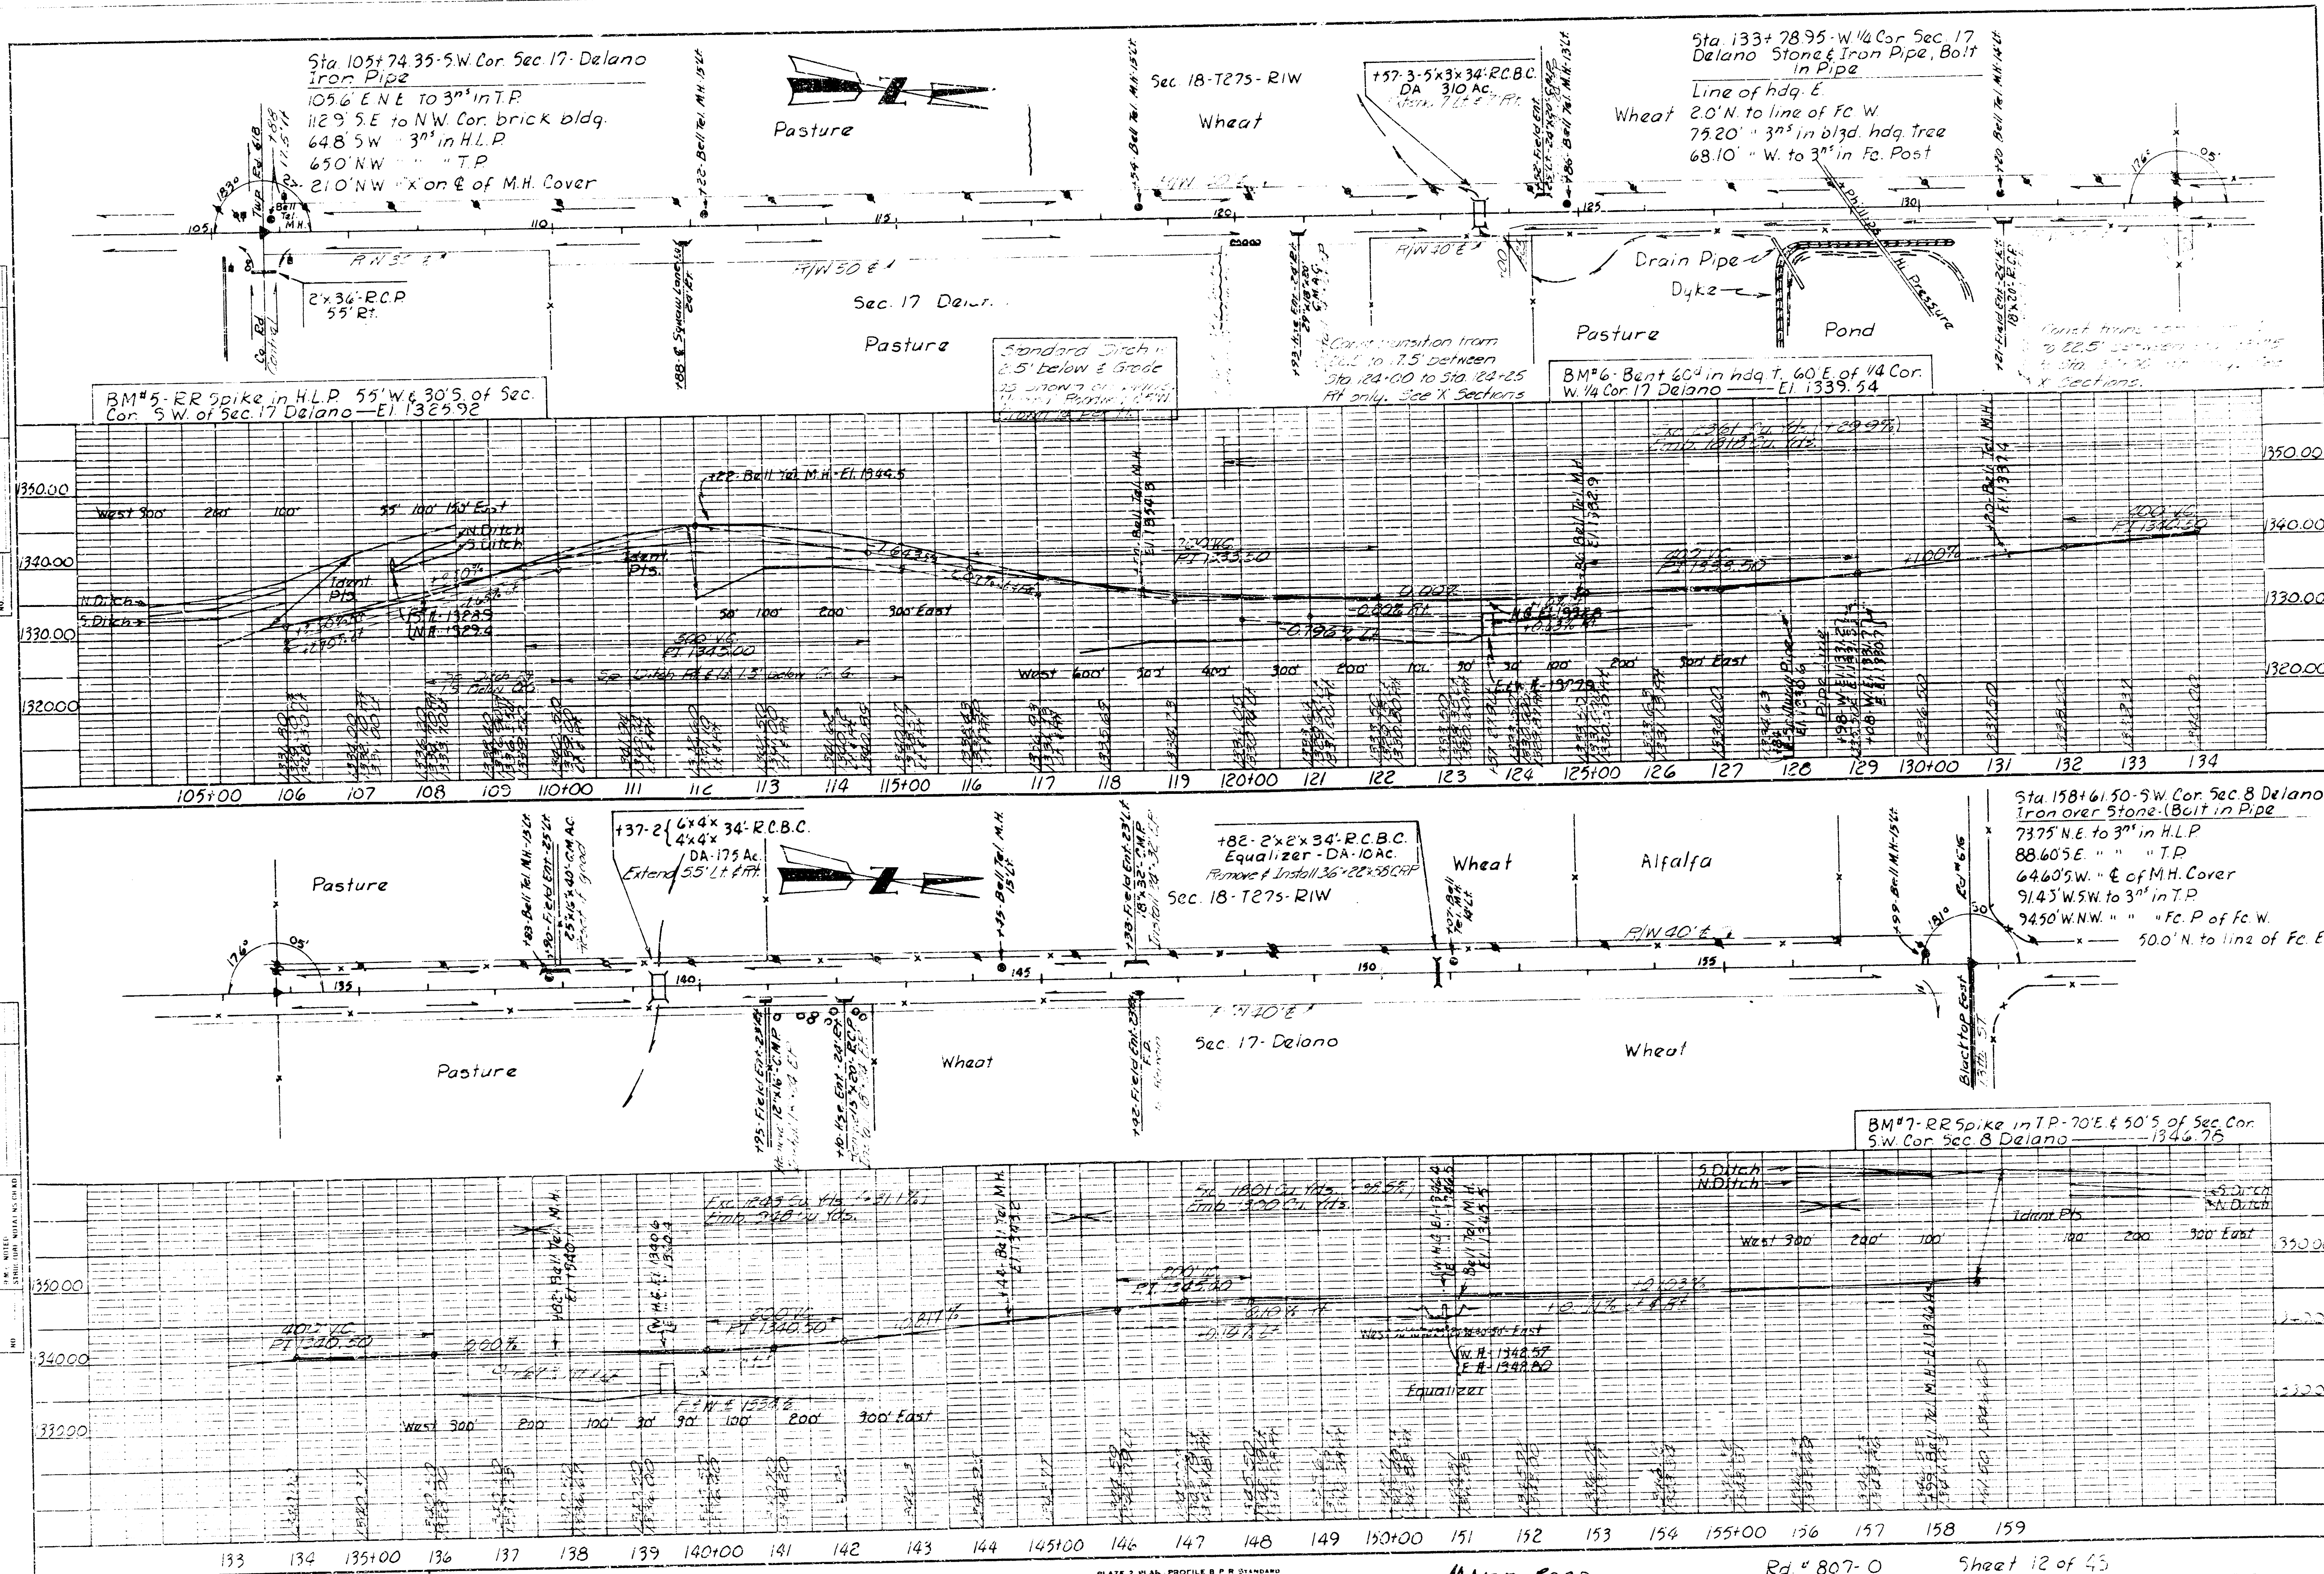


PLATE 2 PLAN, PROFILE & P.R. STANDARD
 SCALE OF 1" = 10' HORIZ. 1" = 10' VERT.

MAIZE ROAD
 CENTRAL to 13th ST.

Rd # 807-0 Sheet 12 of 43