


B.M. 128.99 N.W. CORNER PARCH HOUSE N.E. CORNER HALSTEAD & 25TH
 B.M. 127.11 R.R. SPIKE E.S. 40' COTTONWOOD TREE S.E. COR. 24TH & AMIDON
 CHAINING EAST ON SOUTH PEOP LINE.

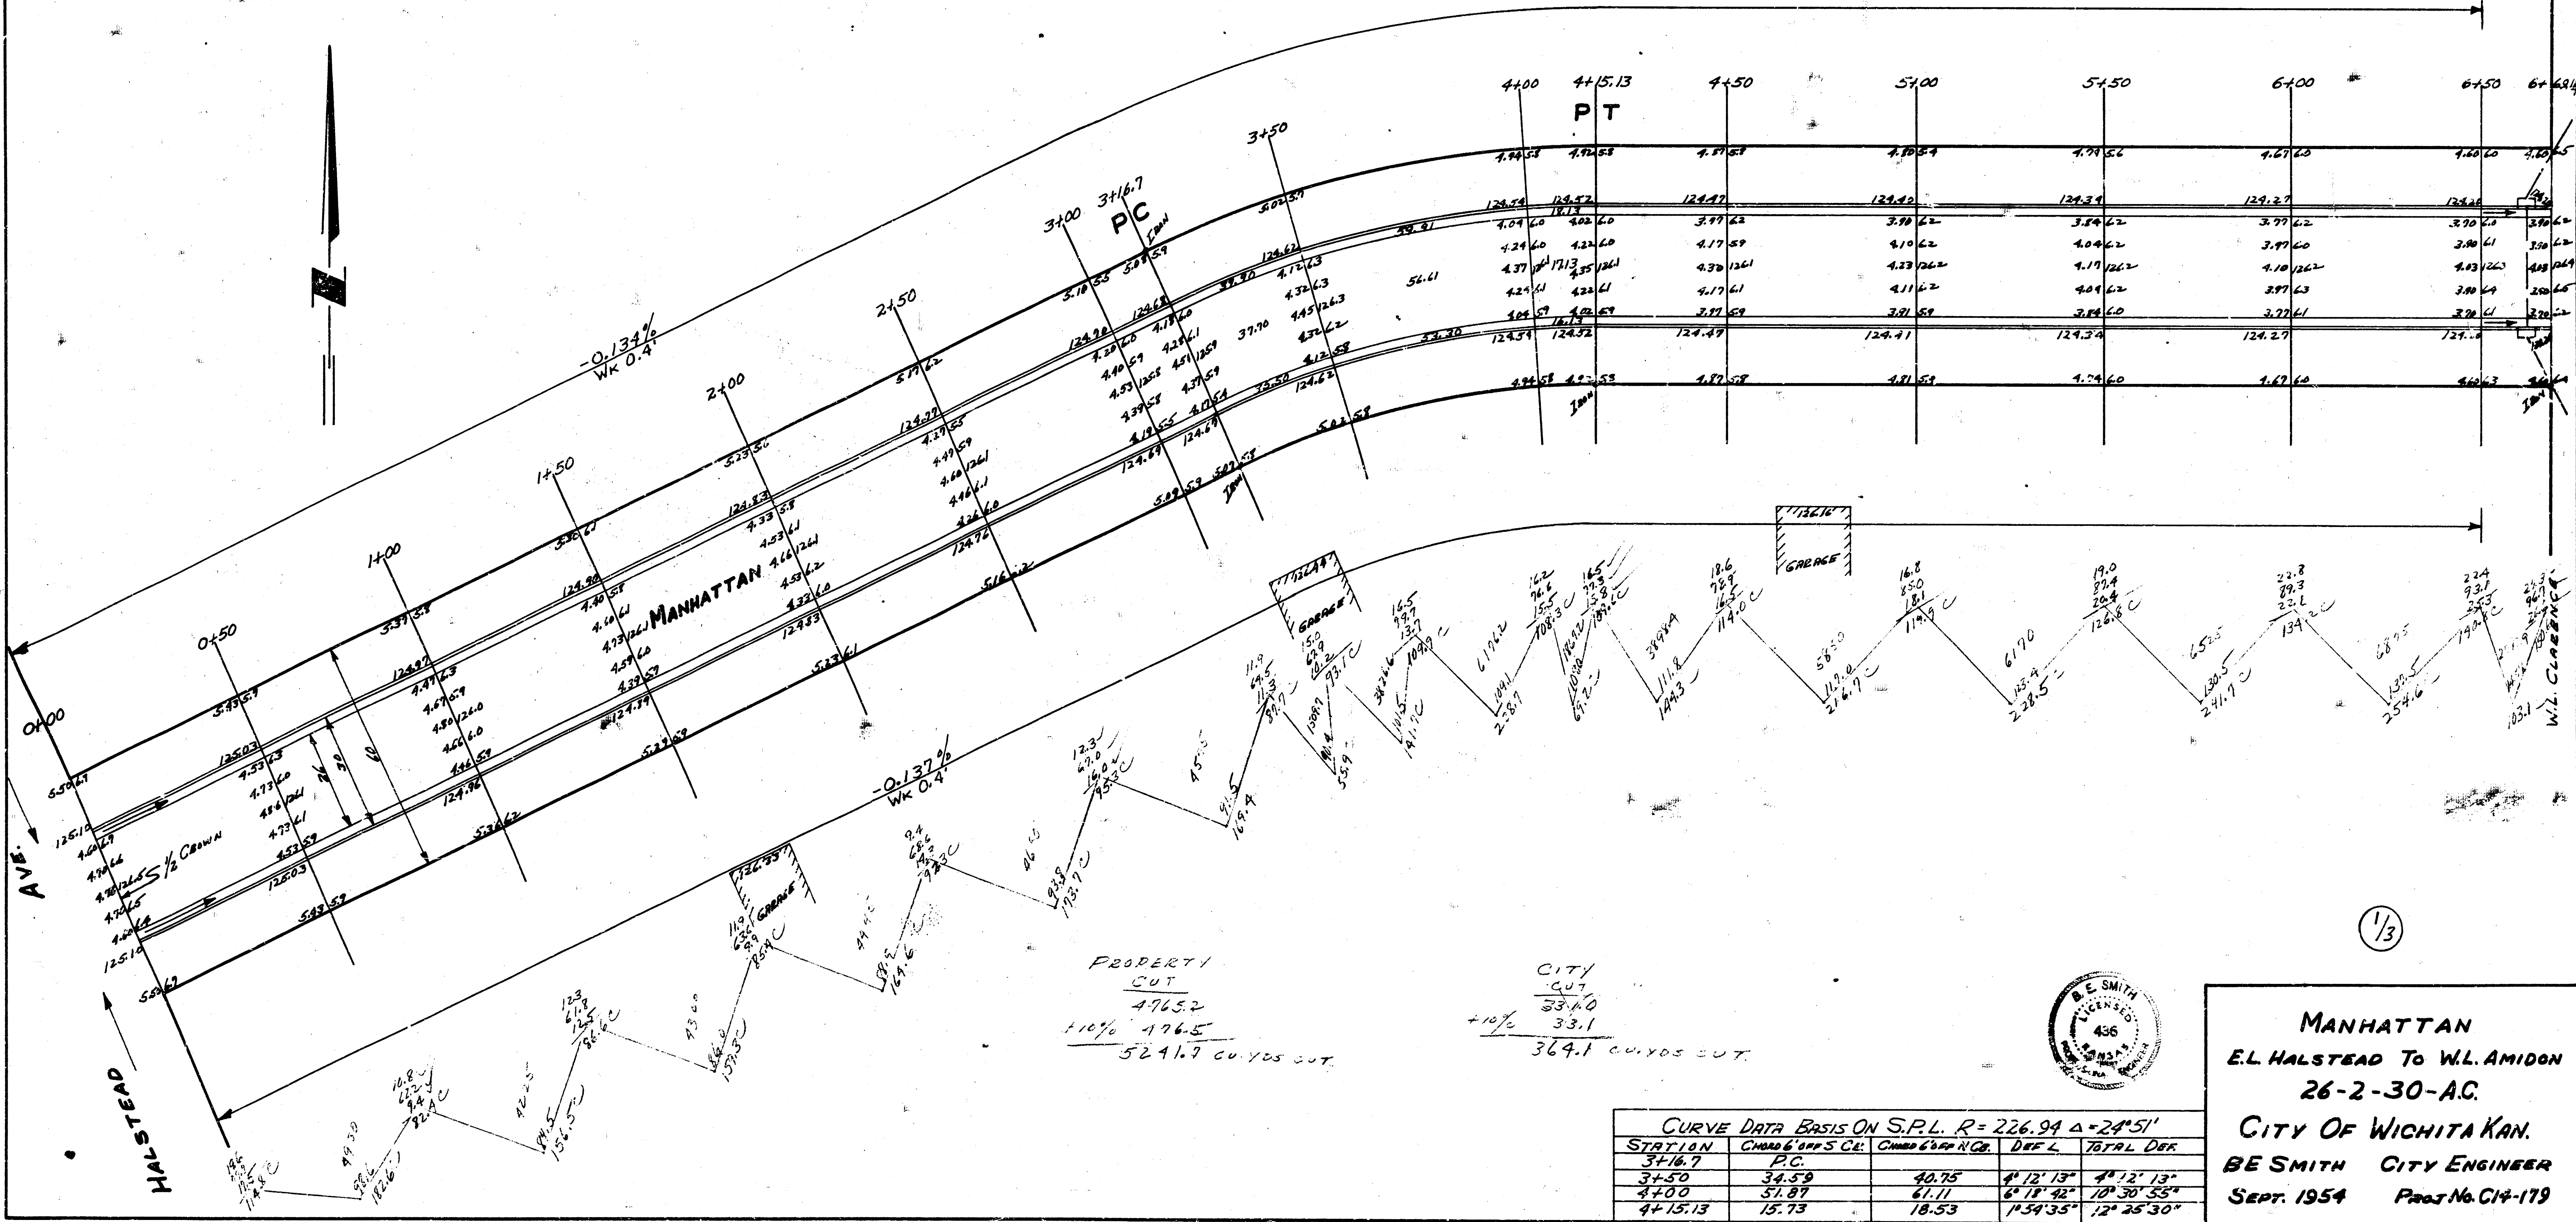

PROPERTY
 CUT
 476.52
 110% 476.5
 524.19 CUYD CUT.


CITY
 CUT
 53.10
 10% 33.1
 364.1 CUYD CUT.




MANHATTAN
 E.L. HALSTEAD TO W.L. AMIDON
 26-2-30-AC.
 CITY OF WICHITA KAN.
 BE SMITH CITY ENGINEER
 SEPT. 1954 Proj No. CH-179

CURVE DATA BASIS ON S.P.L. R=226.94 Δ=24°51'				
STATION	CHORD BEARS CR.	CHORD BEARS CR.	DEFL.	TOTAL DEF.
3+16.7	P.C.			
3+50	34.59	40.75	4°13'13"	4°13'13"
4+00	51.87	61.11	6°18'42"	10°31'55"
4+15.13	15.73	18.33	1°59'35"	12°31'30"

1/3

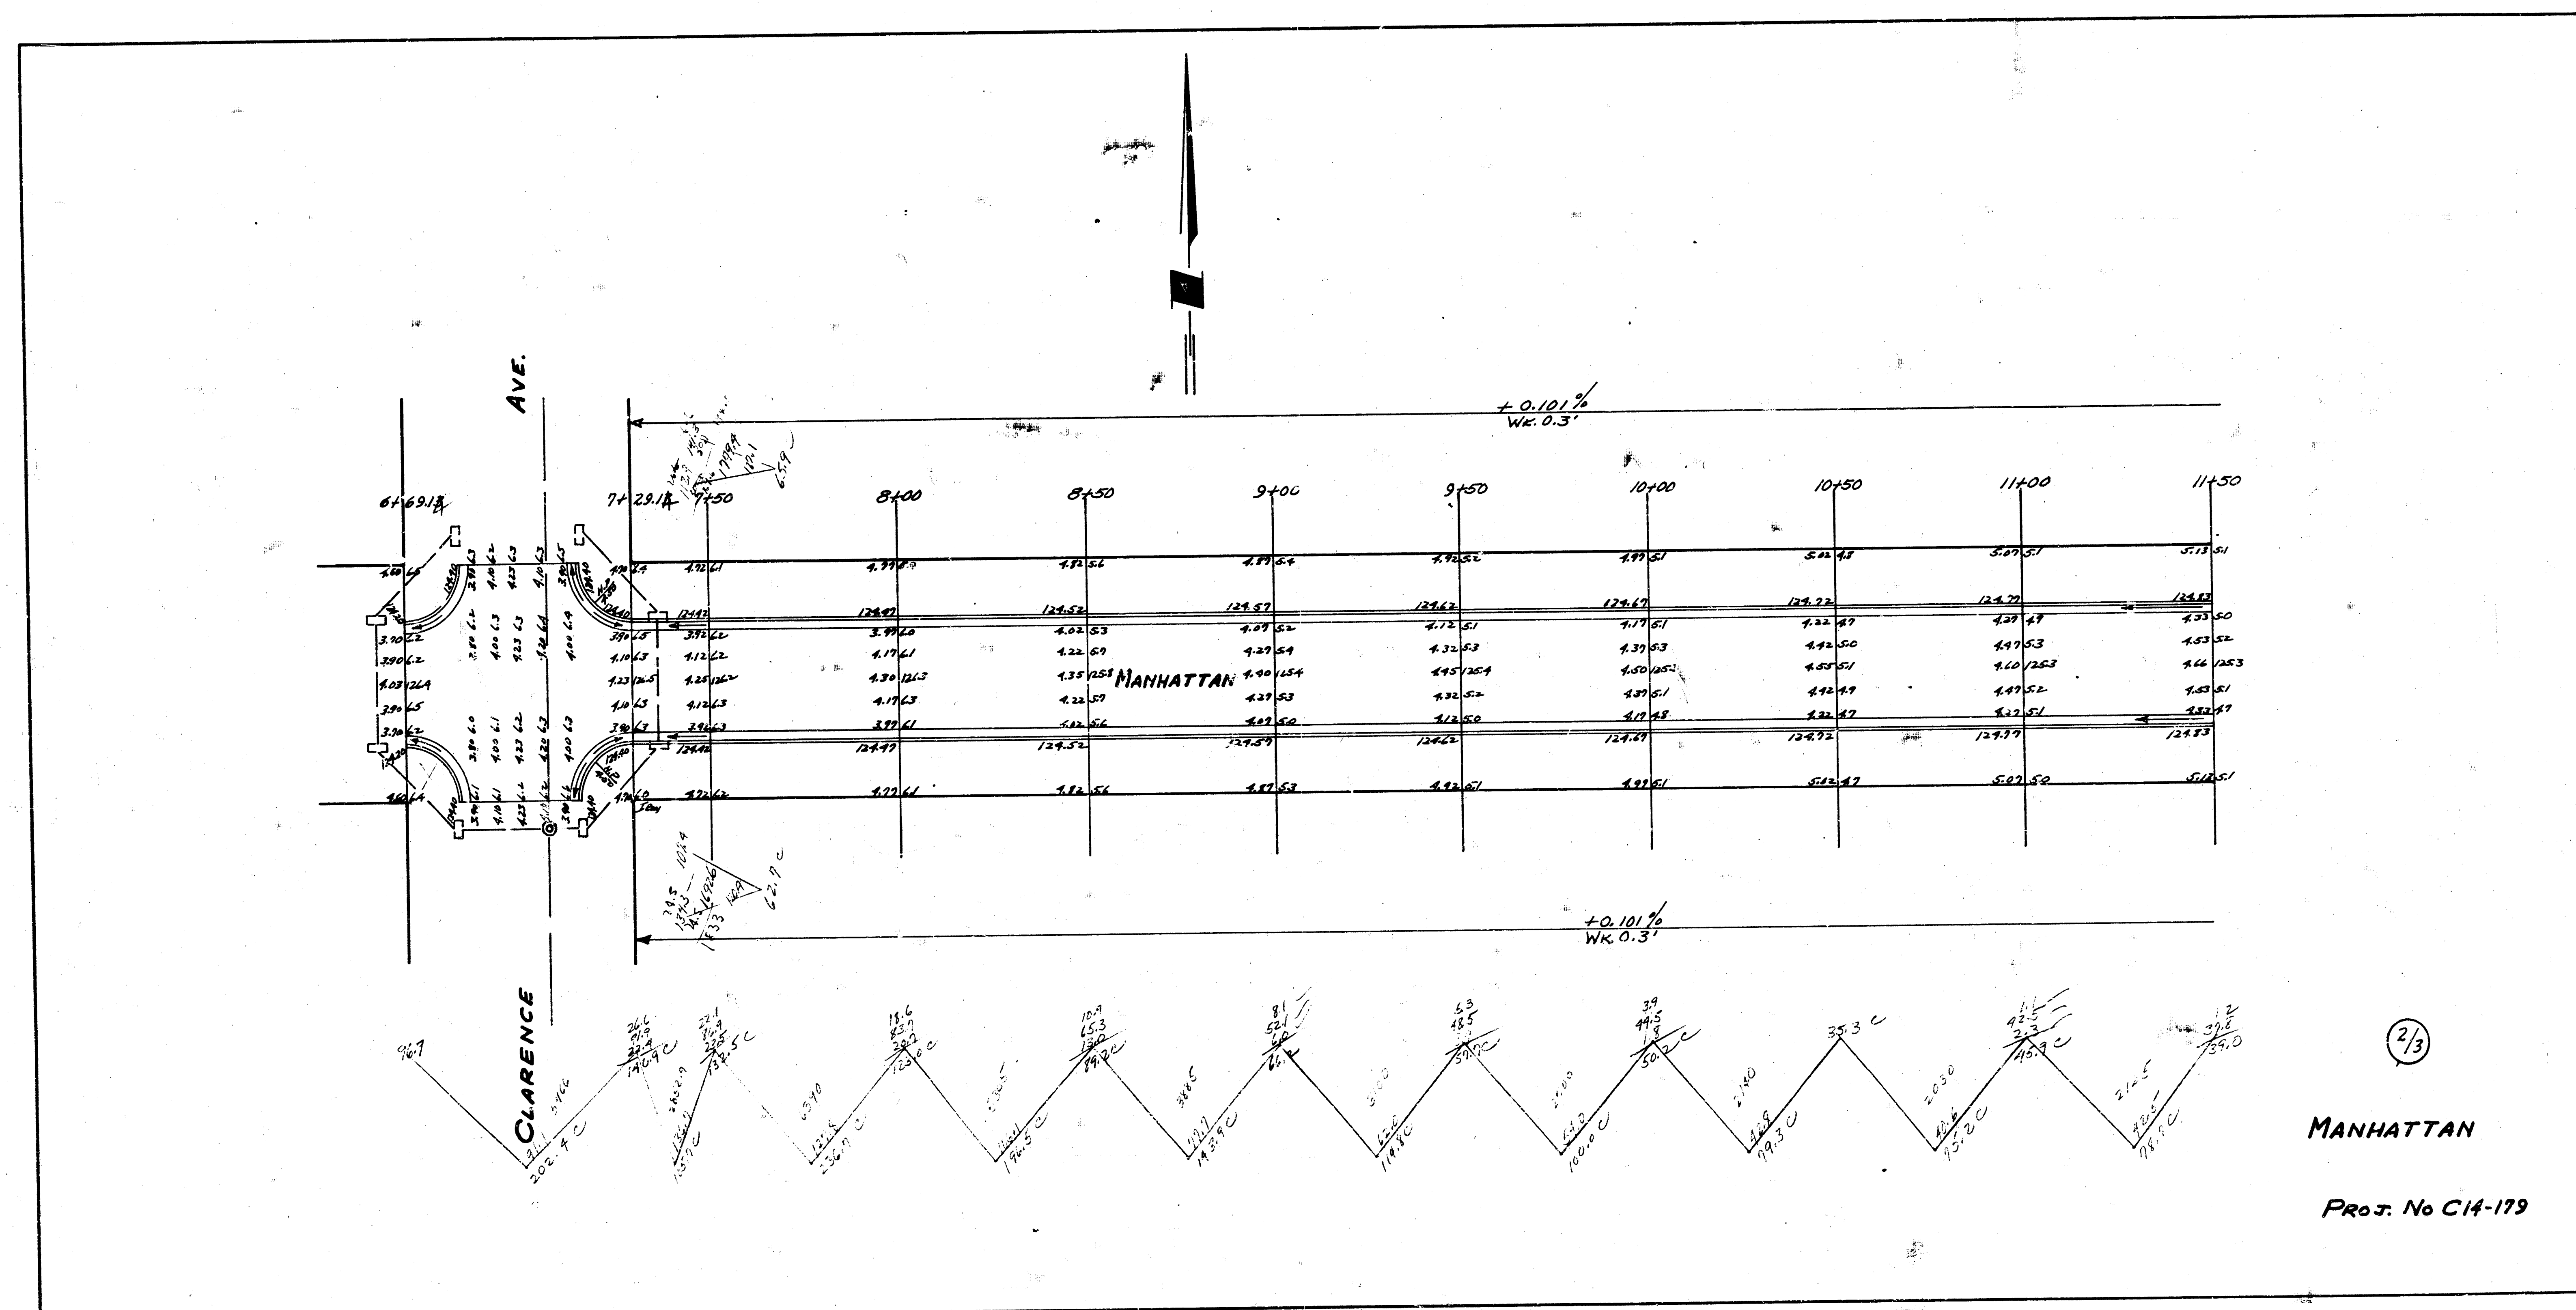

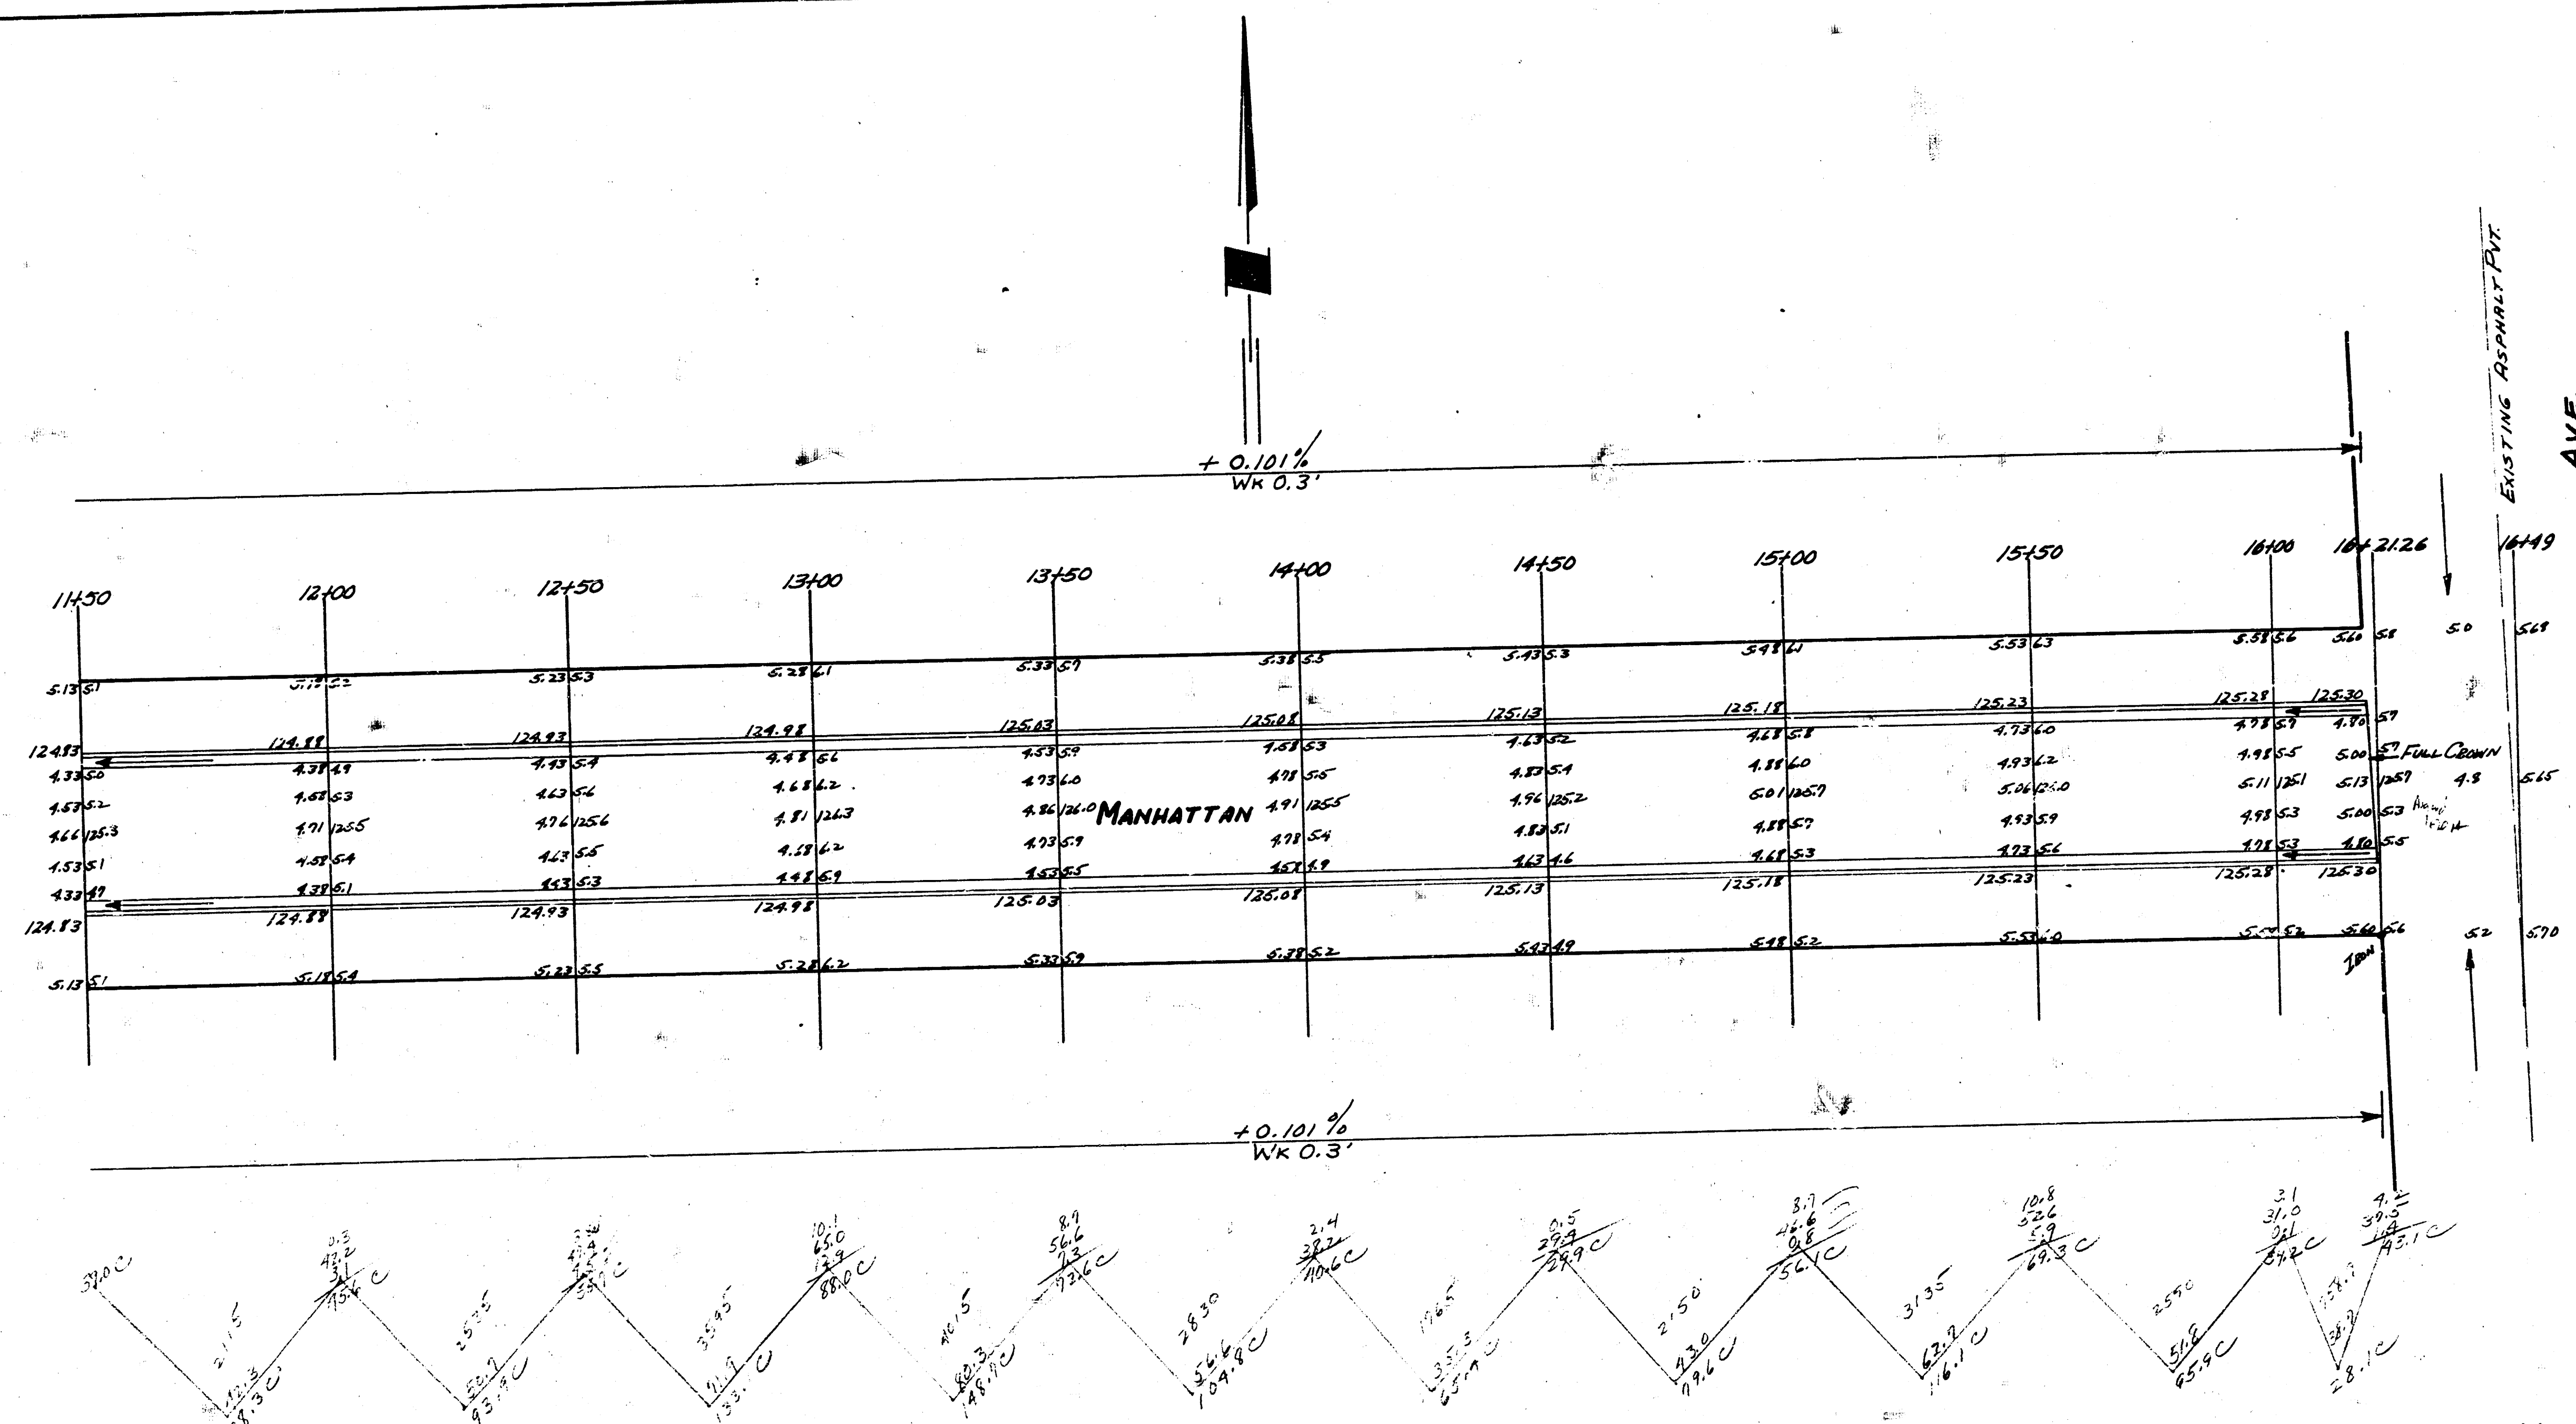

MANHATTAN
Proj. No. C14-179