


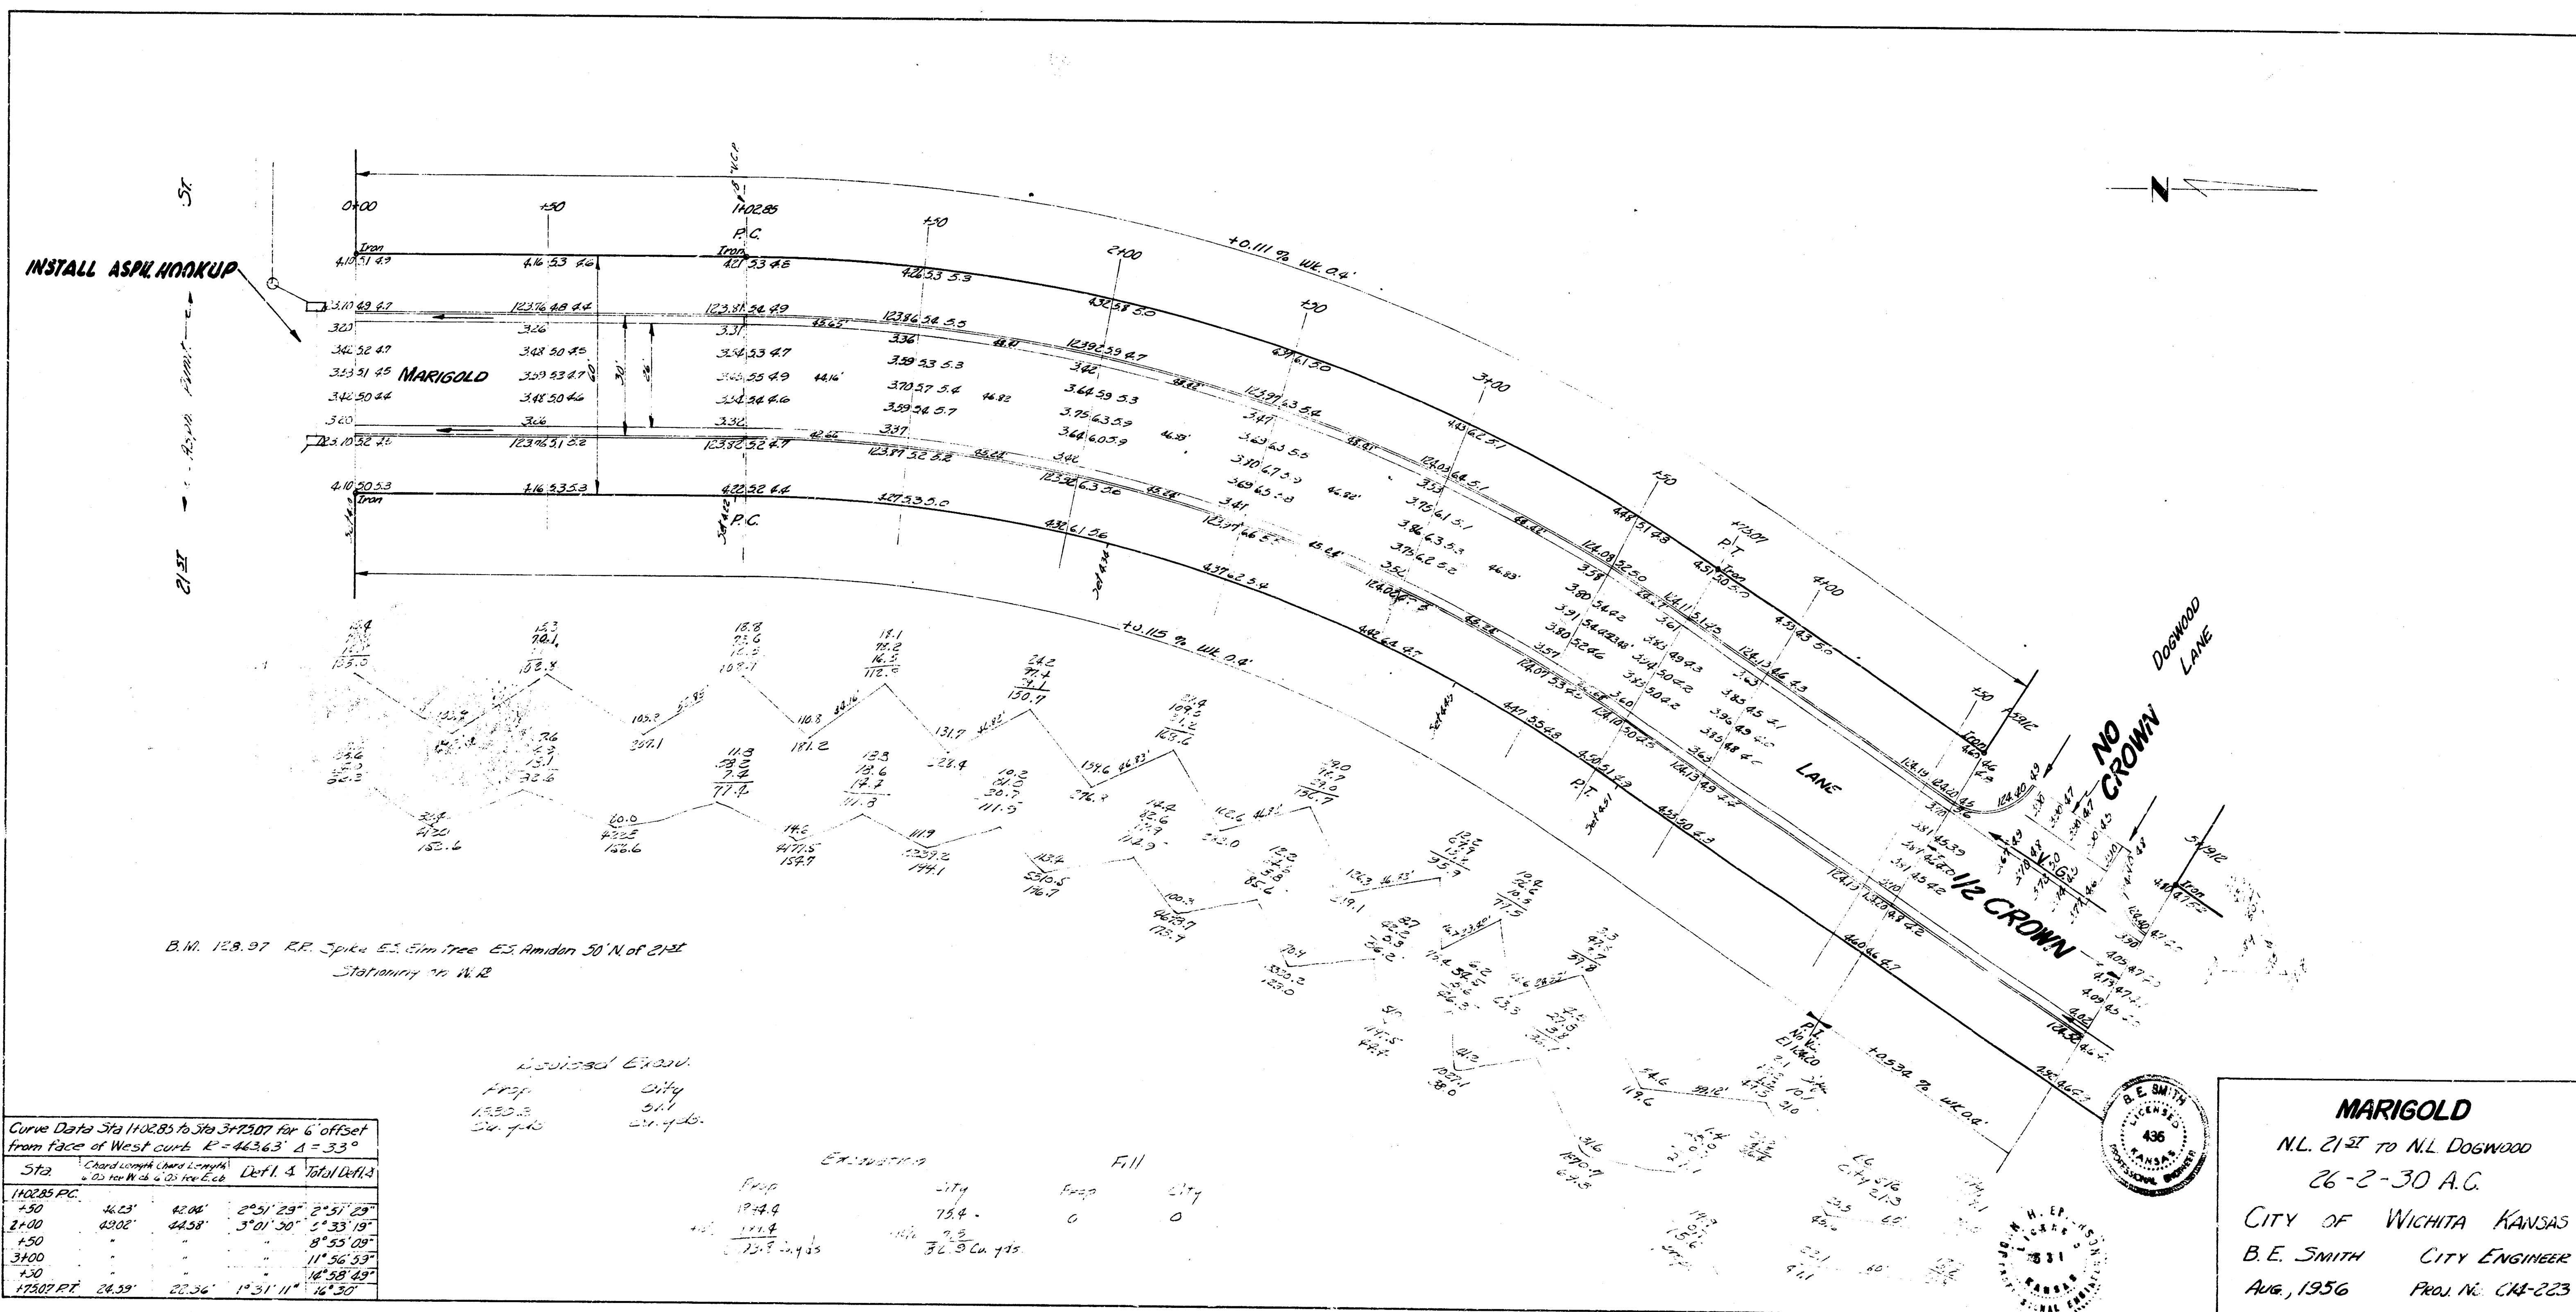

Curve Data Sta 1402.85 to Sta 3172.07 for 6' Offset from face of West curb.  $E = 44.363^\circ$   $A = 33^\circ$

| Sta        | Chord Length (feet) | Chord Bearing | Def. Ang. (Degrees) | Total Length (feet) |
|------------|---------------------|---------------|---------------------|---------------------|
| 1402.85 PC | 46.25               | 82.04         | 2° 51' 23"          | 2° 51' 23"          |
| 1500       | 49.02               | 64.58         | 3° 01' 30"          | 3° 33' 18"          |
| 1550       | -                   | -             | 9° 55' 09"          | -                   |
| 3100       | -                   | -             | 11° 56' 53"         | -                   |
| 150        | -                   | -             | 14° 58' 49"         | -                   |
| 17307 RT   | 26.59               | 62.36         | 1° 31' 11"          | 14° 30'             |

EX. 1402.85


Fill

City

154

0

0

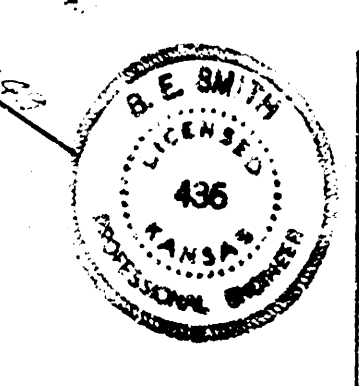

**MARIGOLD**  
 N.L. 21<sup>st</sup> to N.L. Dogwood  
 26-2-30 A.C.  
 CITY OF WICHITA KANSAS  
 B.E. SMITH CITY ENGINEER  
 Aug., 1956 Proj. No. CM-223