



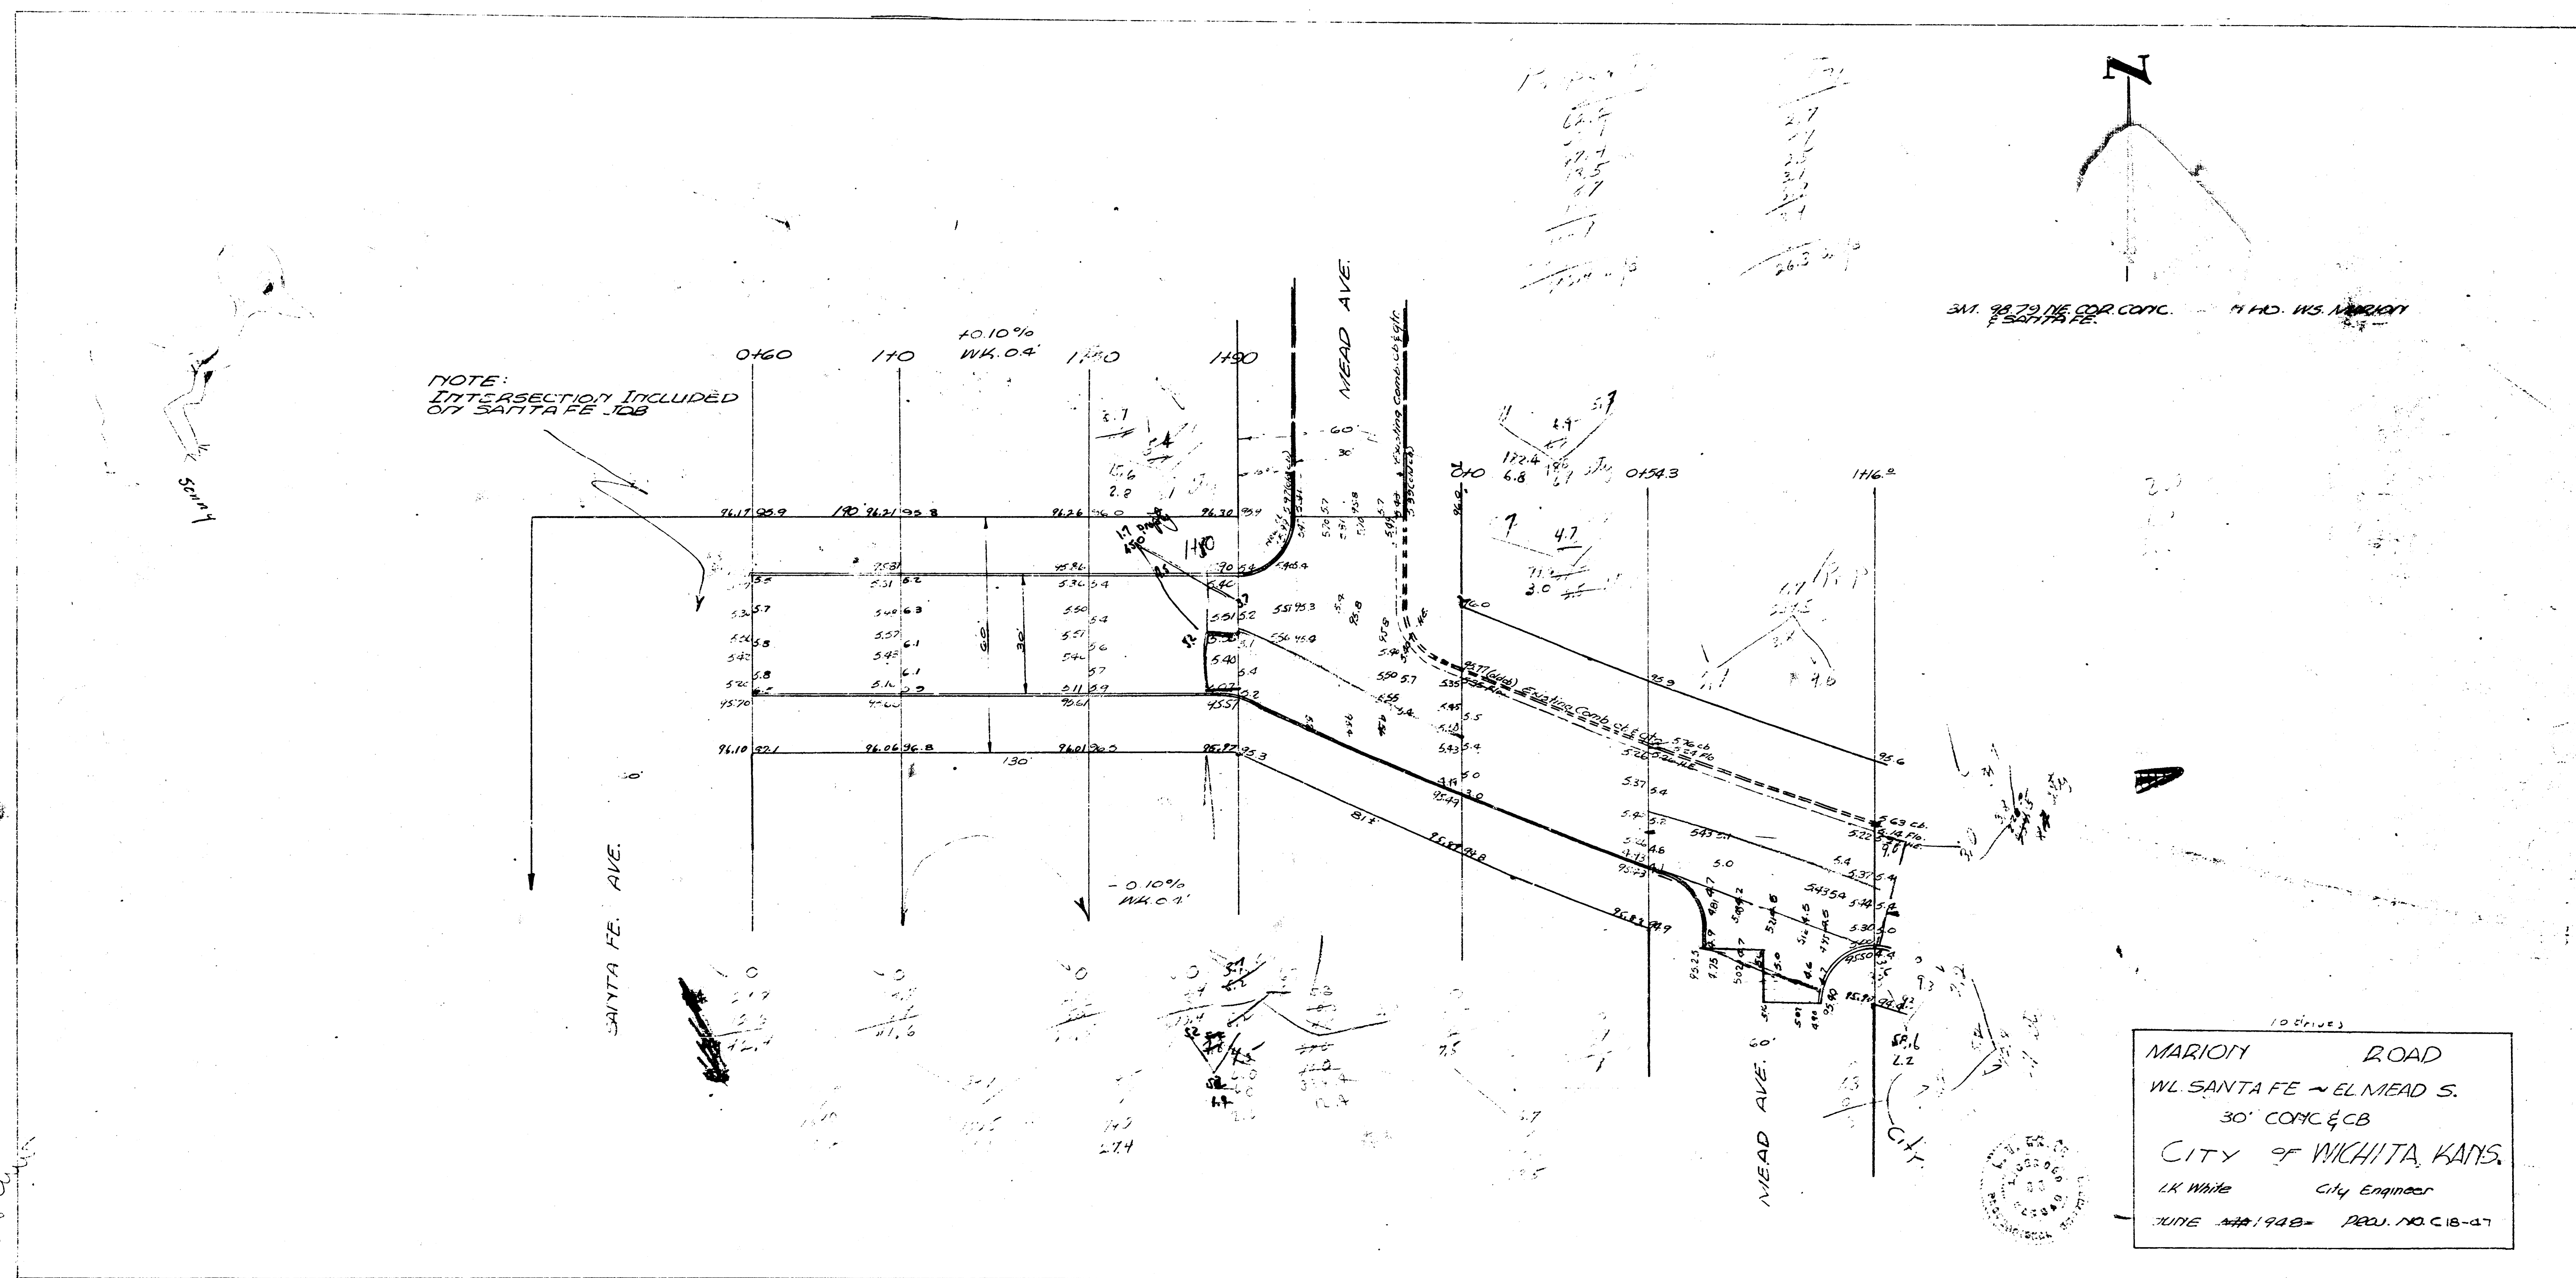


Property	City
62.2	2.7
53.4	8.7
17.4	2.5
13.5	3.7
8.7	6.2
10.2	53.7
184.9	133.2
103.4	26.3
	26.3

Sta. 88.29 ME COR CONC. PORCH HD. WLS. MARION
 522.175 FE.

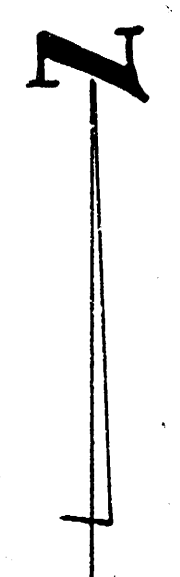

NOTE:
 INTERSECTION INCLUDED
 ON SANTA FE JOB

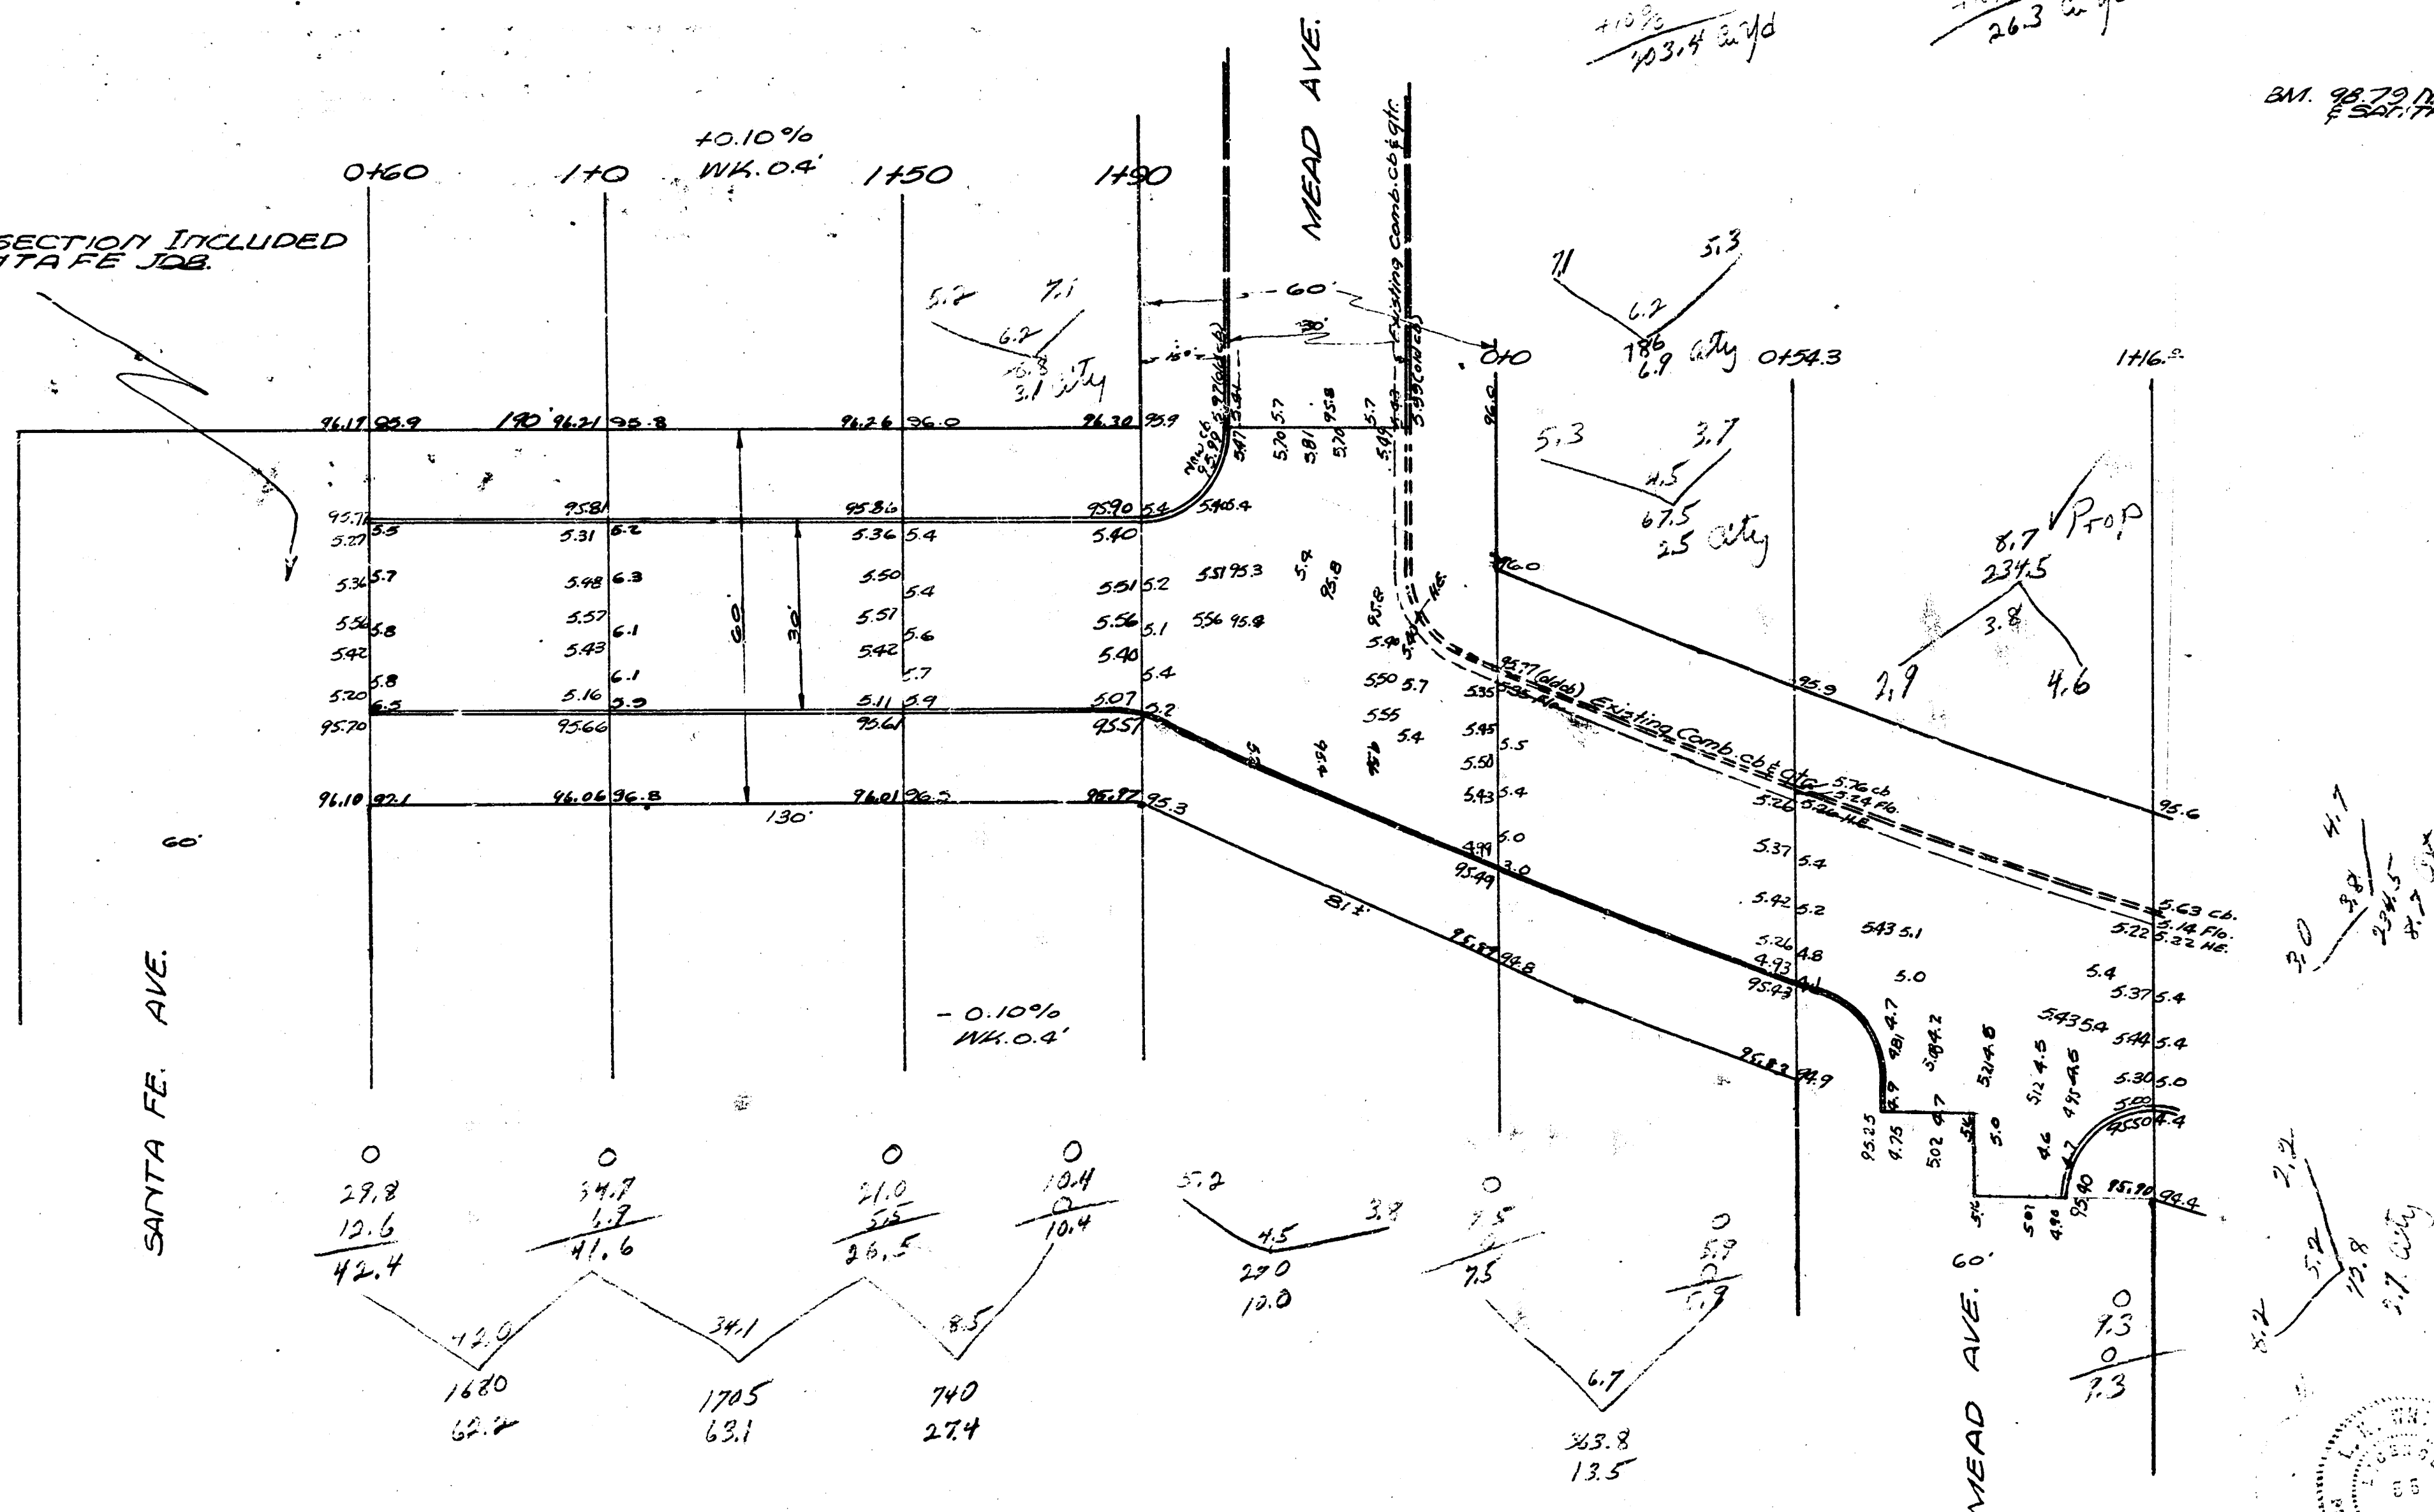

MARION ROAD
 WL. SANTA FE ~ EL MEAD S.
 30' CONC & CB
 CITY OF WICHITA, KANS.
 LK. White City Engineer
 JUNE 1948 PROJ. NO. C-18-47