


B.T. 96.83 A.W. Cor. Conc. Pch. H^o 1001 Marion Rd



NOTE: Field Engr. & Contractor
Saw off pavement 1' from back
of curb and replace its grade
and location as shown.

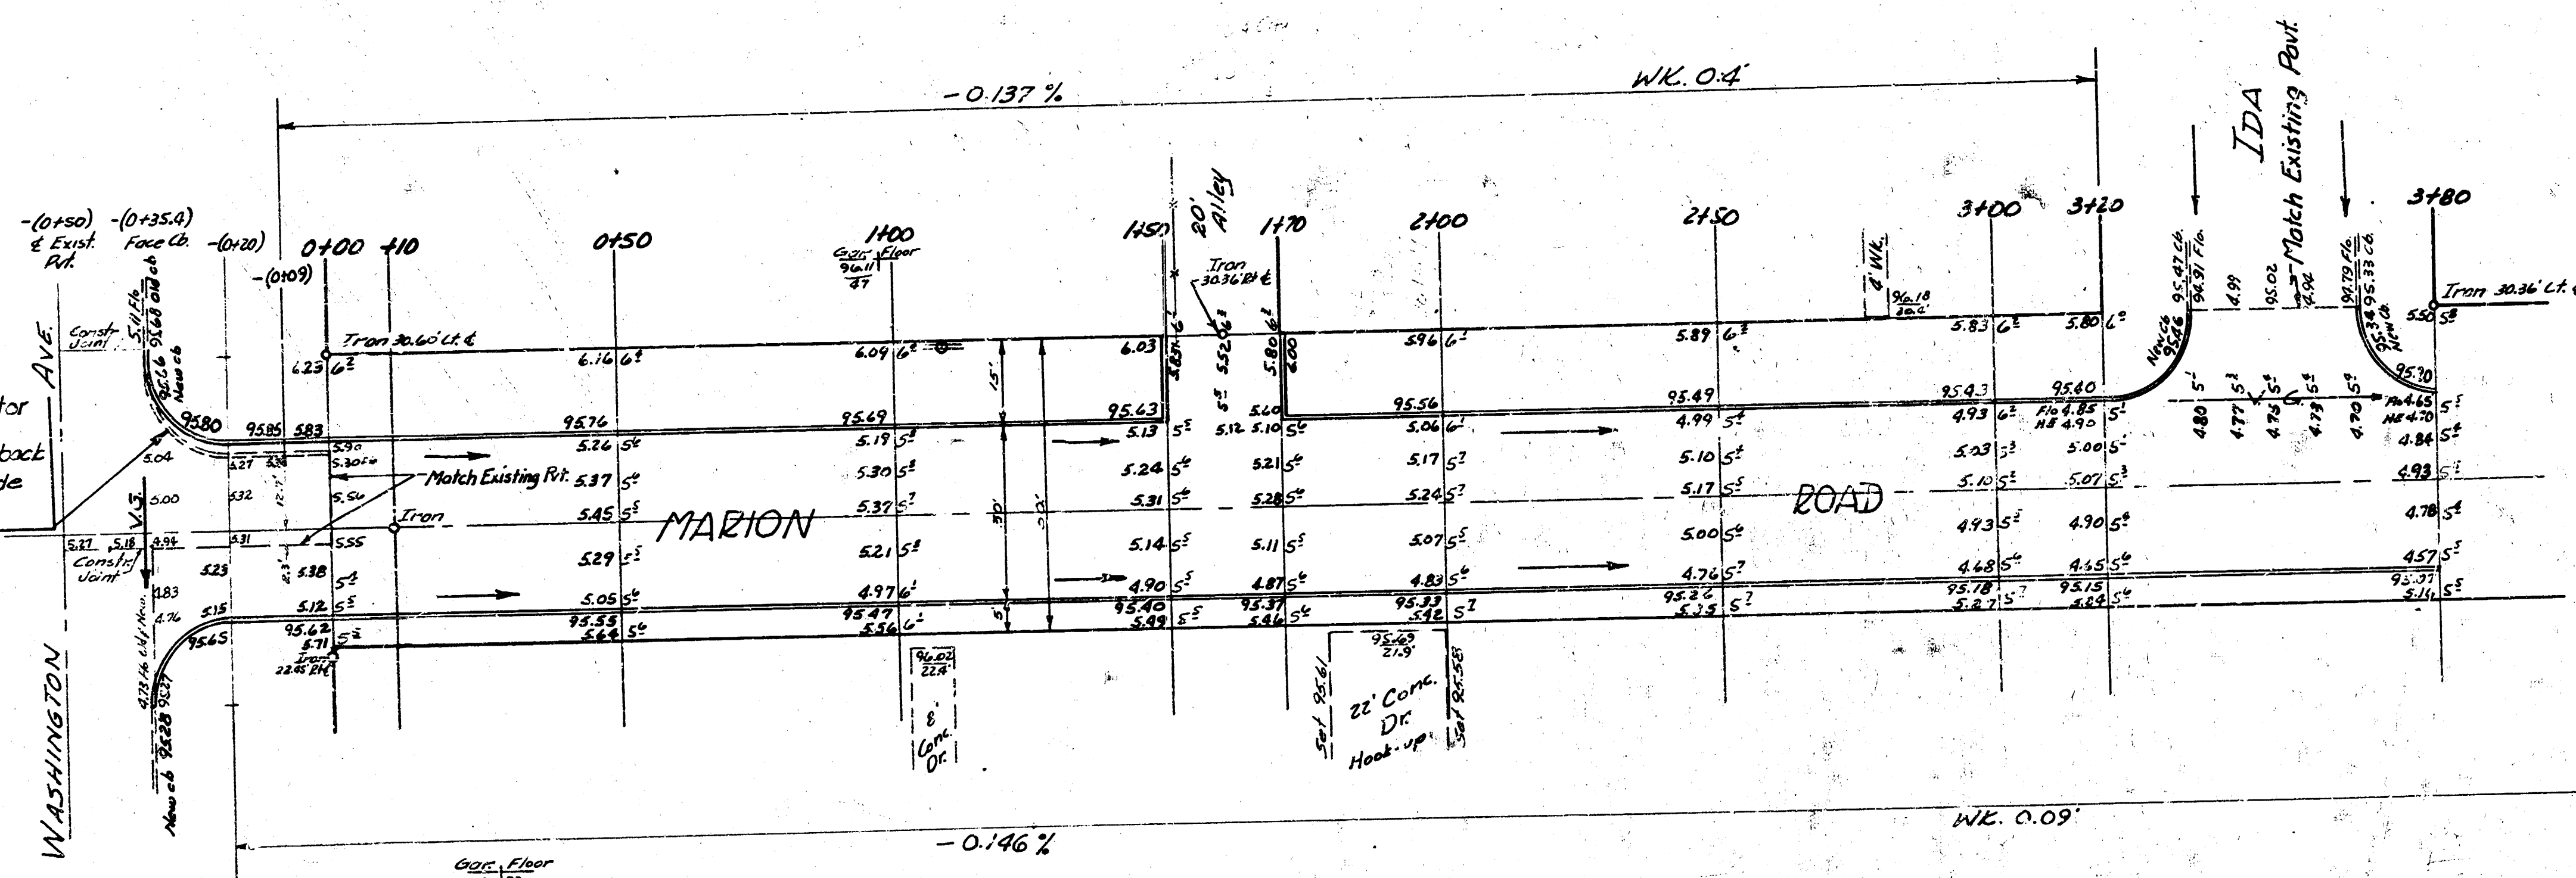

MARION ROAD
E.L. WASHINGTON TO E.L. IDA
30' CONC. & CO.
CITY OF WICHITA, KANSAS
B.E. SMITH CITY ENGINEER
JUNE 1954 PROJ. NO. C16-56