


Baseline = No. R

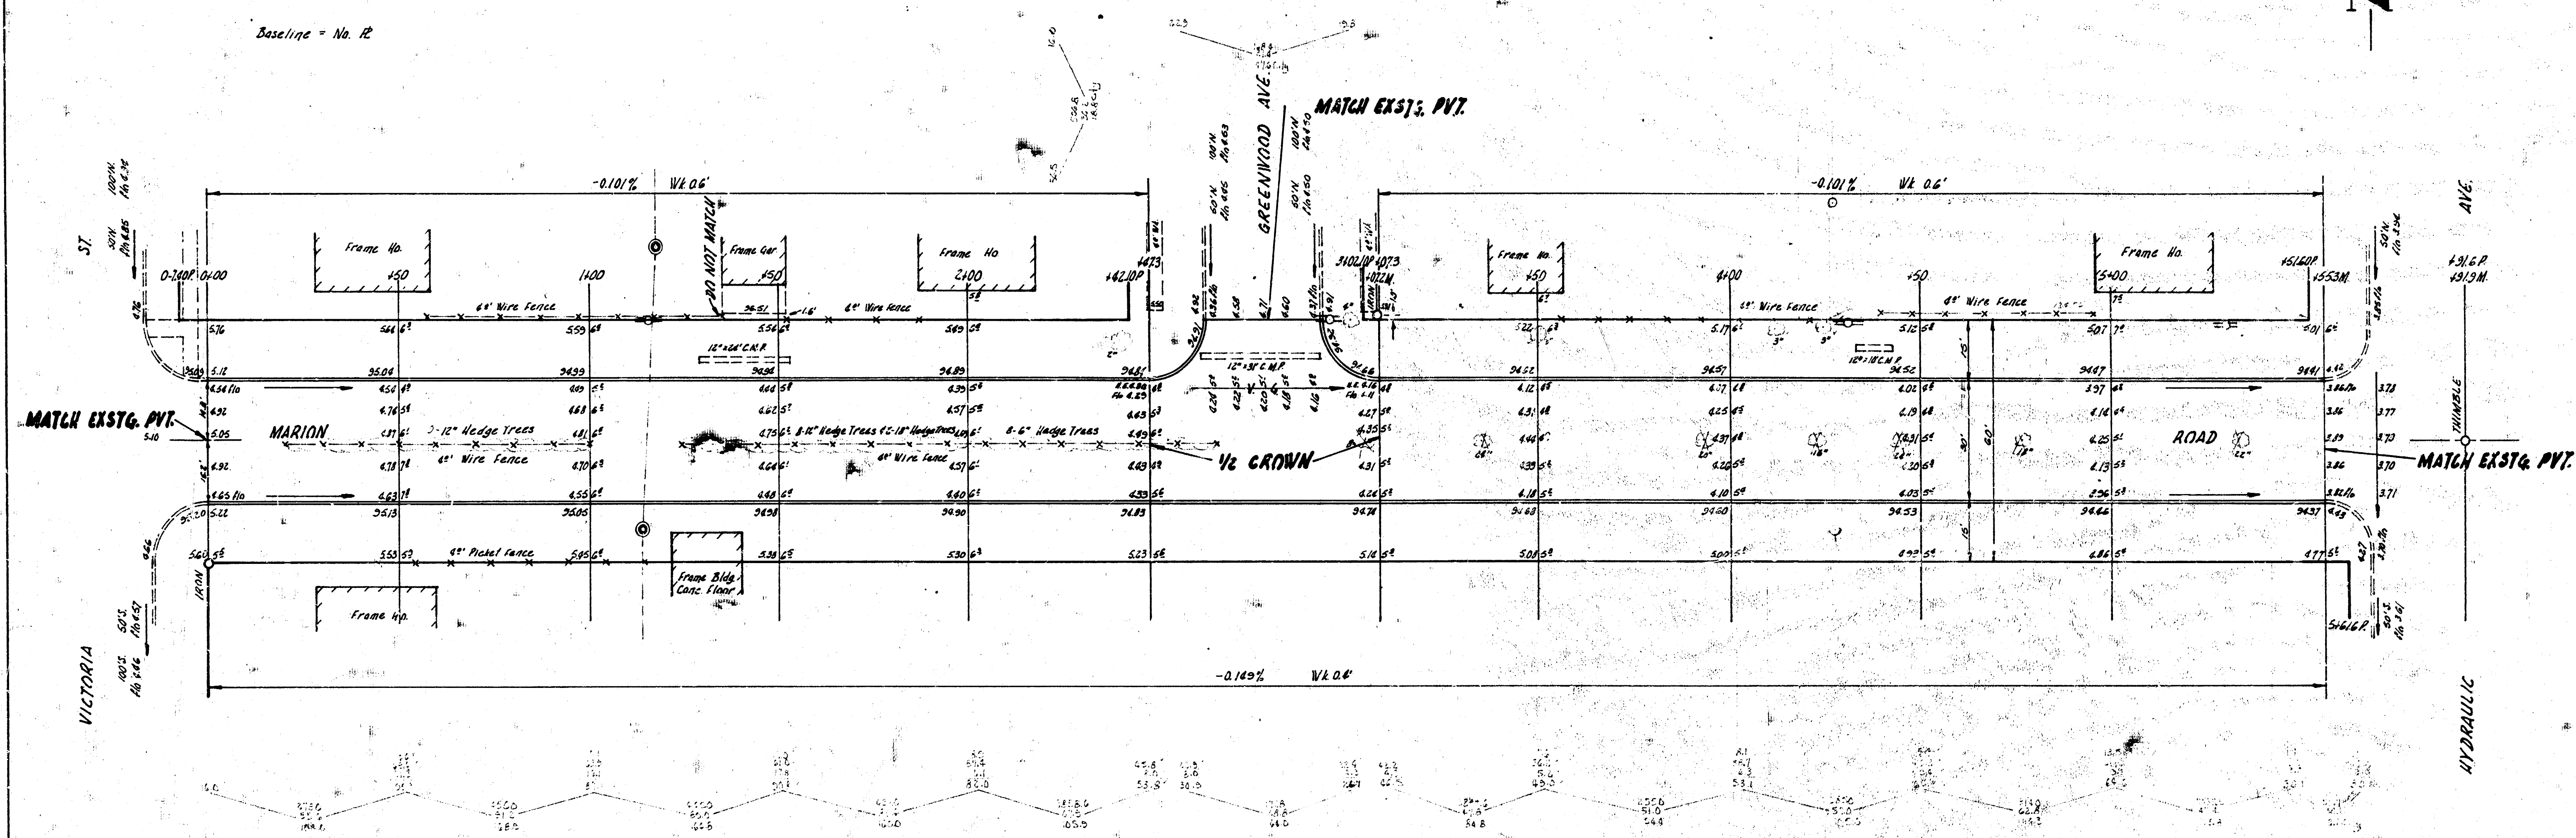

TOTAL EXCAV.	
Per sq.	CU YD
1241.5	124.15
+ 10% 124.15	+ 10% 12.415
1365.65 CU YDS.	136.565 CU YDS.

MARION ROAD
E.L. VICTORIA - W.L. HYDRAULIC
30' CONC. & CB
CITY OF WICHITA, KANS.
B.E. SMITH CITY ENGINEER
JUNE 1956 PROJ. C15-50