



MARKET STREET
 N.L. WATERMAN - S.L. ENGLISH
 WIDENING AND RESURFACING

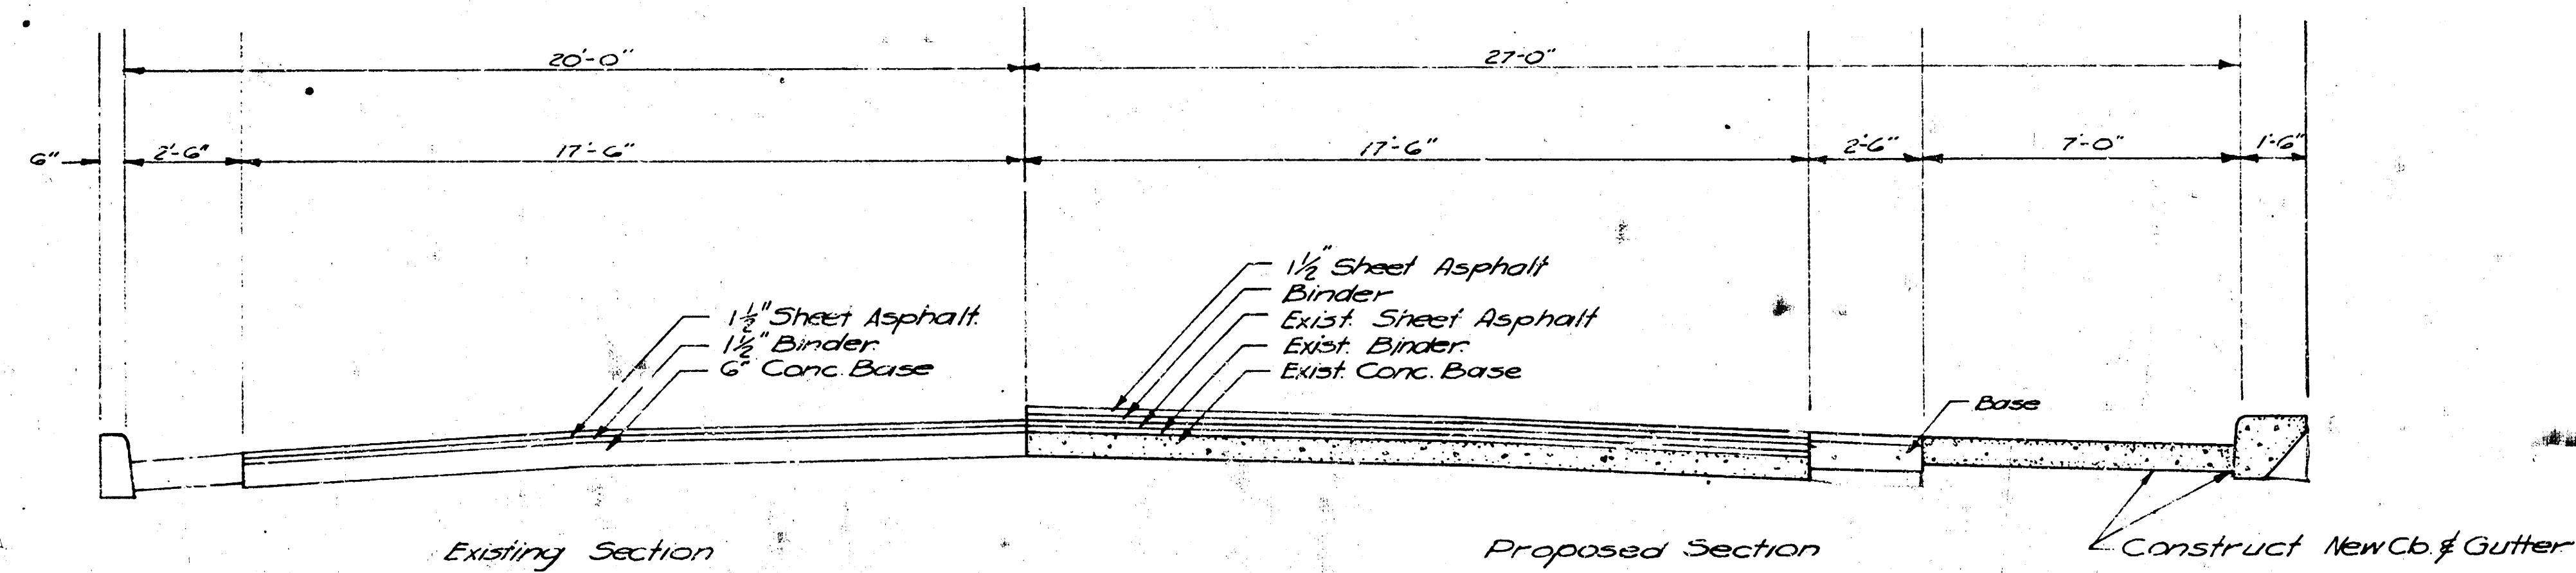

Scale: 3/8"=1'-0"

TYPICAL SECTION
 N.L. WATERMAN - S.L. ENGLISH

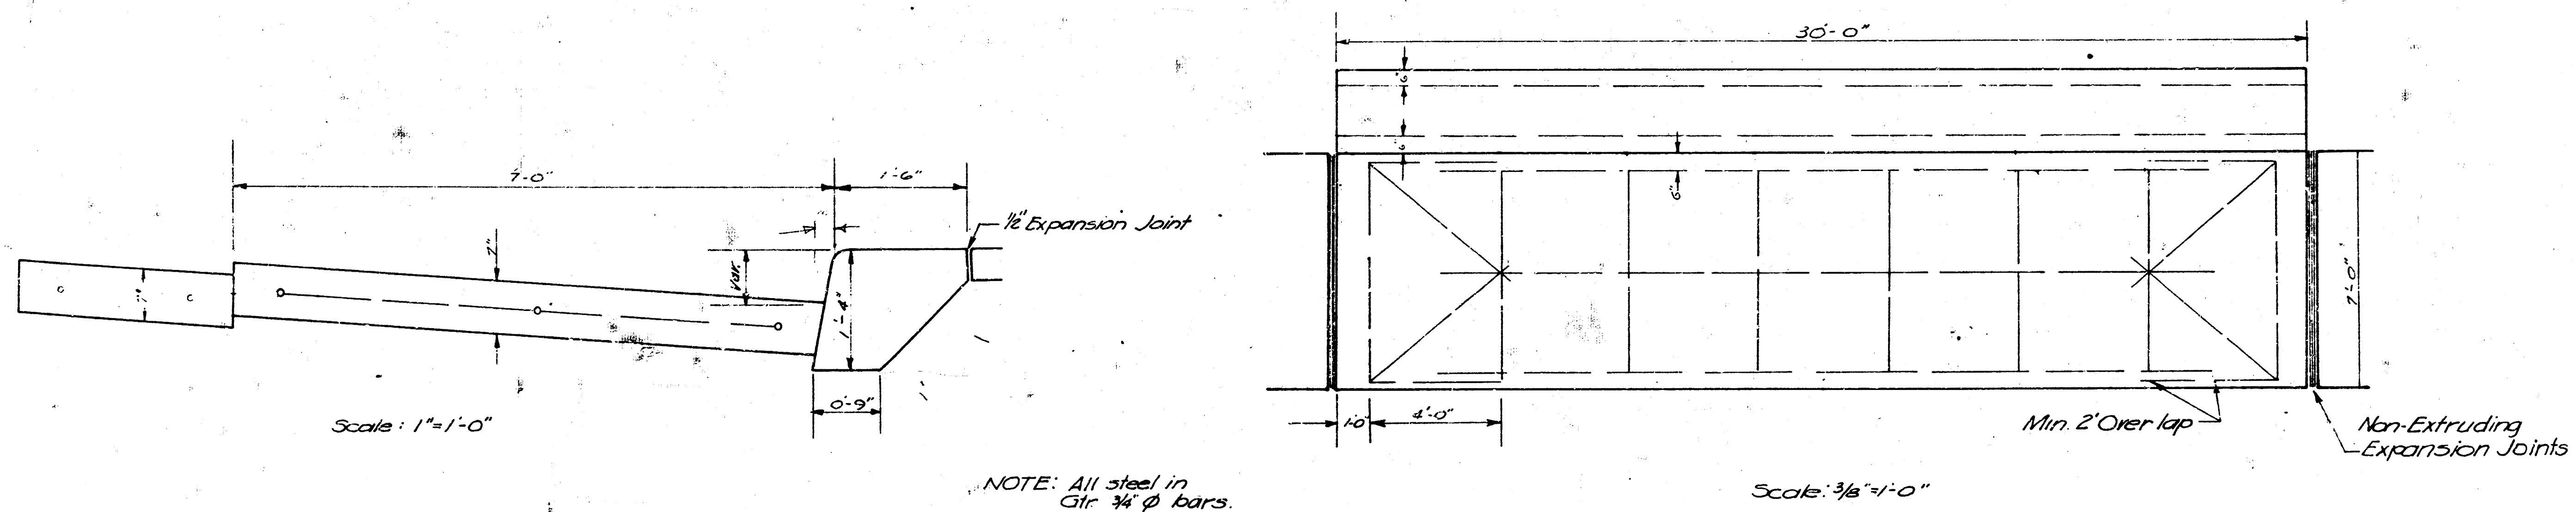

Scale: 3/8"=1'-0"

DETAIL CURB & GUTTER

• LEGEND •
 STOP SIGN
 FIRE HYDRANT
 WATER METER
 WATER VALVE
 FLOW HOLE
 TRAFFIC LIGHT
 HOVING WATER
 TO BE REMOVED
 TO REBUILD

PLAN
 N. L. WATERMAN TO N. L. ENGLISH
 WIDENING & RESURFACING
 CITY OF WICHITA, KANSAS
 L. K. WHITE CITY ENGINEER
 SEPT. 1949
 PROJ. C-19-46

PROFILE
 N. L. WATERMAN TO N. L. ENGLISH
 WIDENING & RESURFACING
 CITY OF WICHITA, KANSAS
 L. K. WHITE CITY ENGINEER
 SEPT. 1949
 PROJ. C-19-46


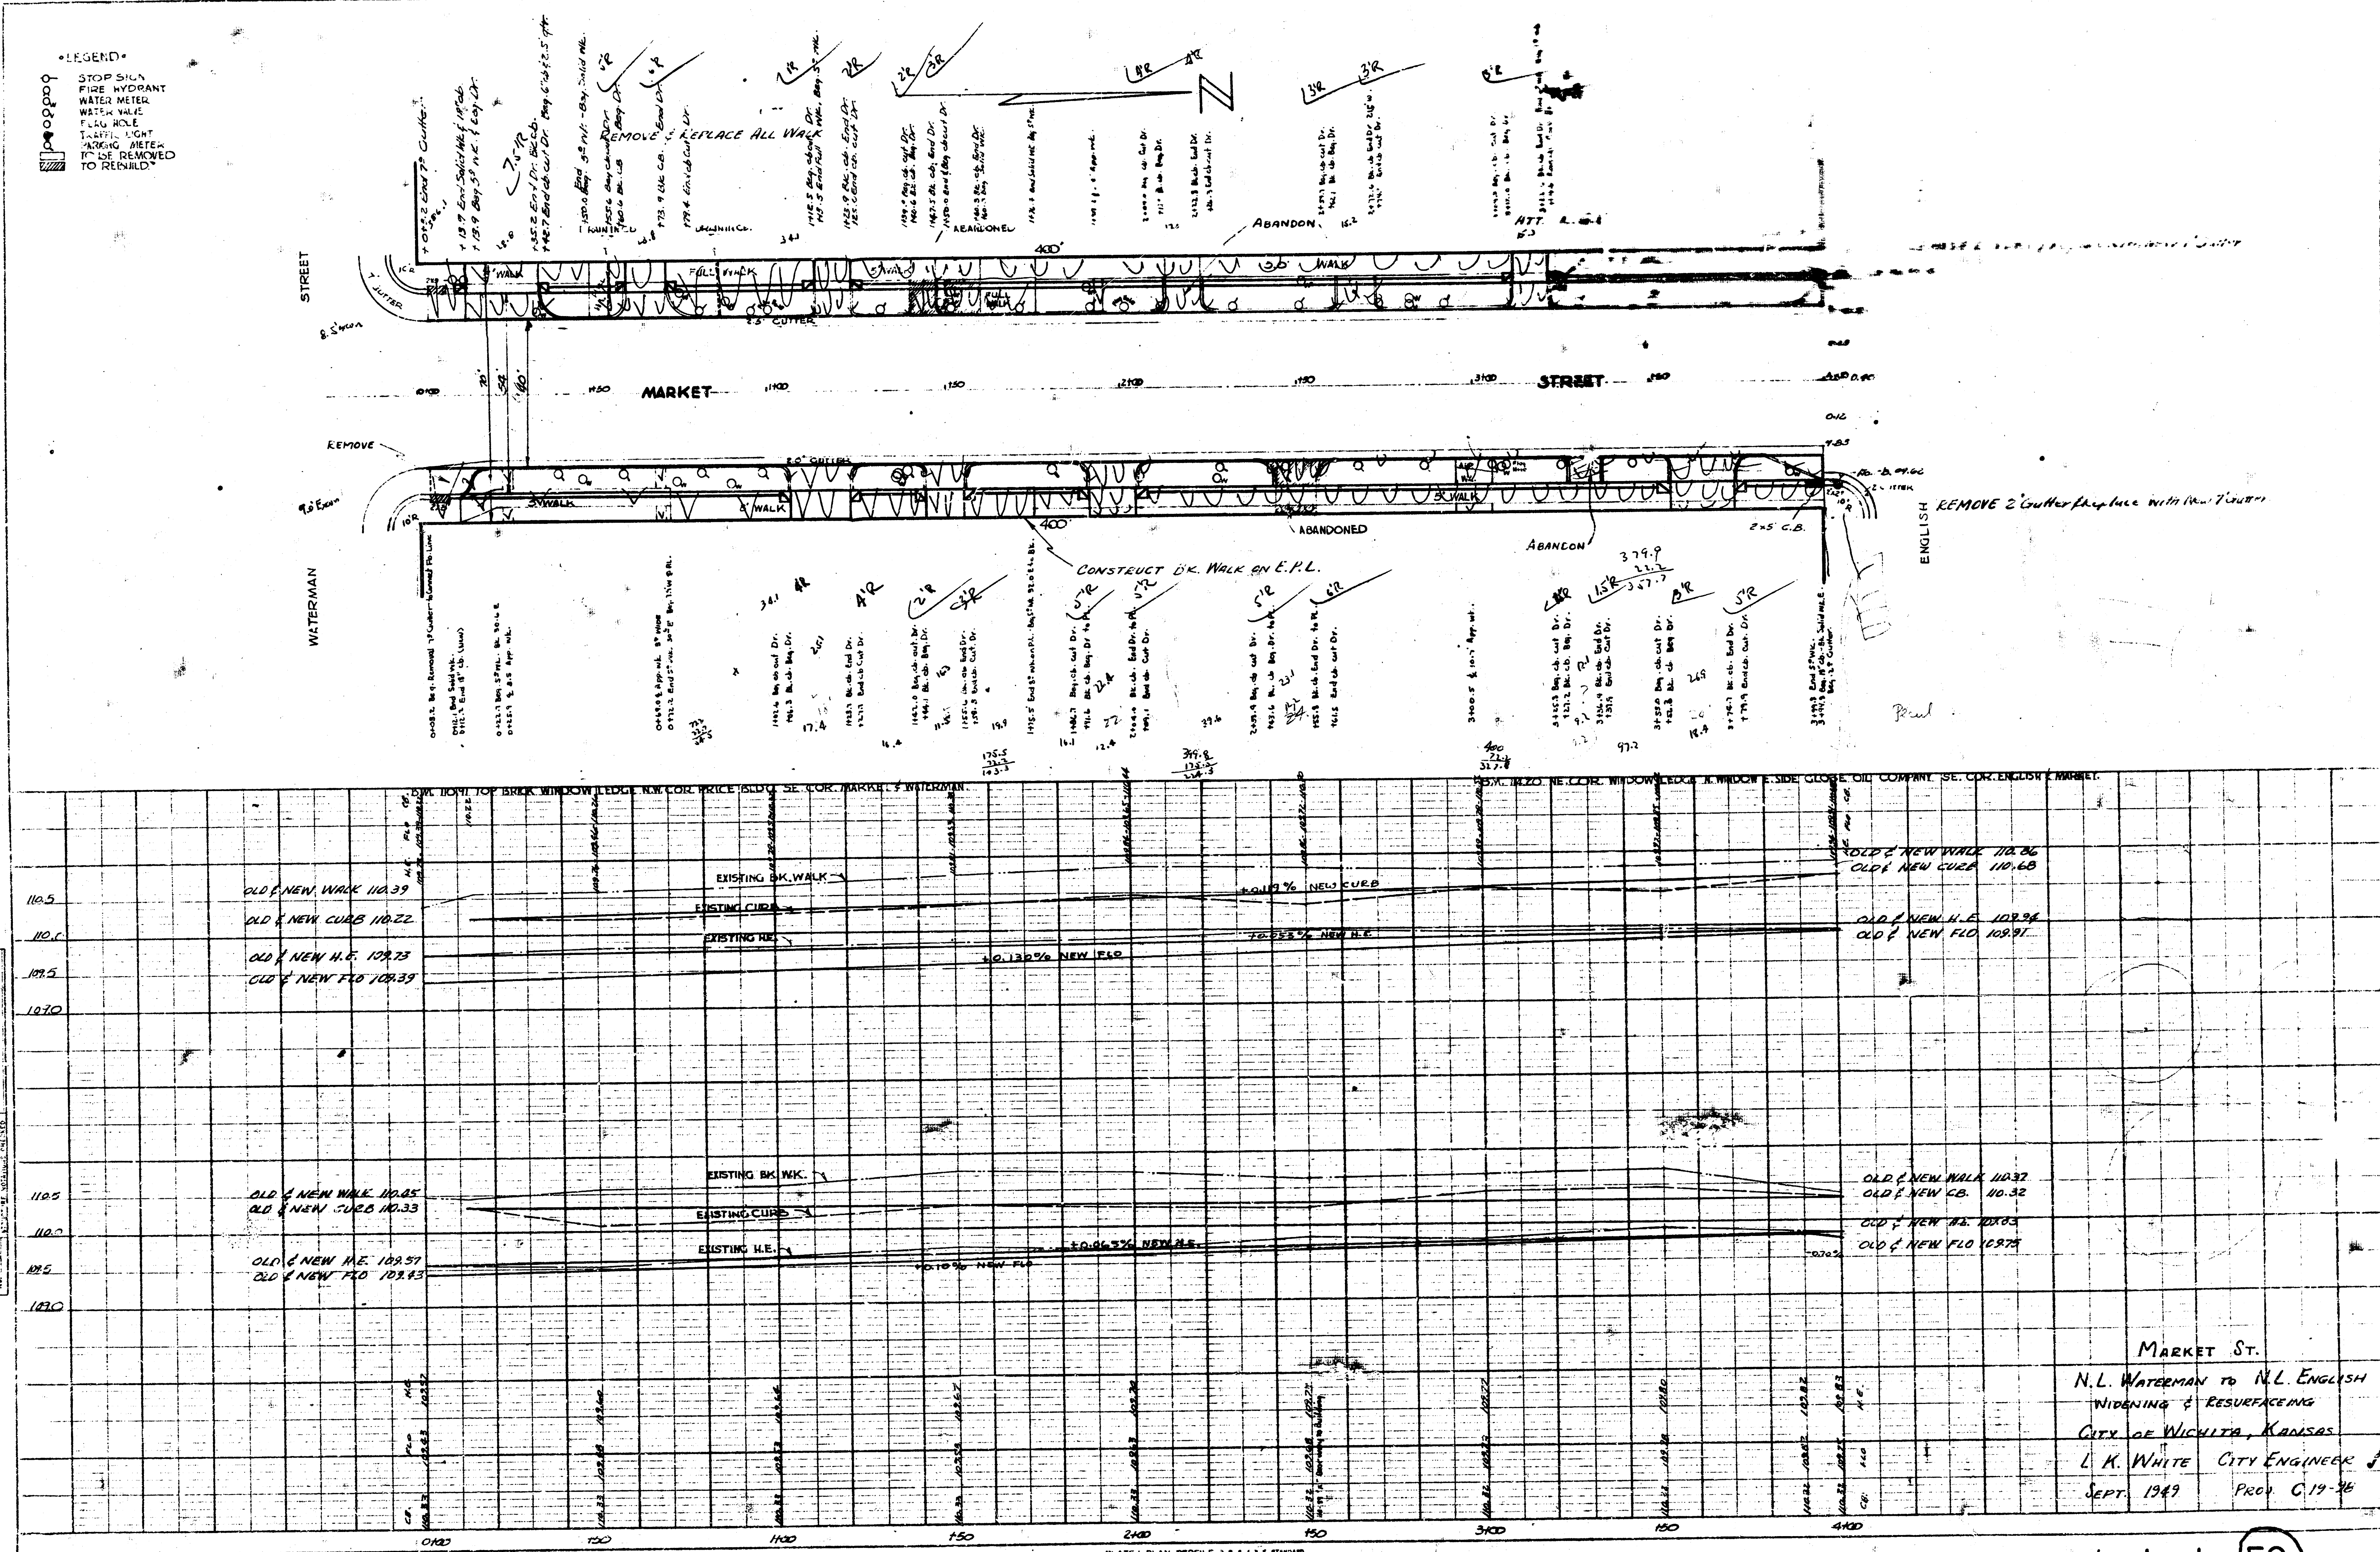


PLATE 1 PLAN-PROFILE OF P.A.A.E. STATION
 THE PRELIMINARY POST CO. CHGO.


4 1 4 (50)

MARKET STREET
 N.L. WATERMAN - S.L. ENGLISH
 WIDENING AND RESURFACING

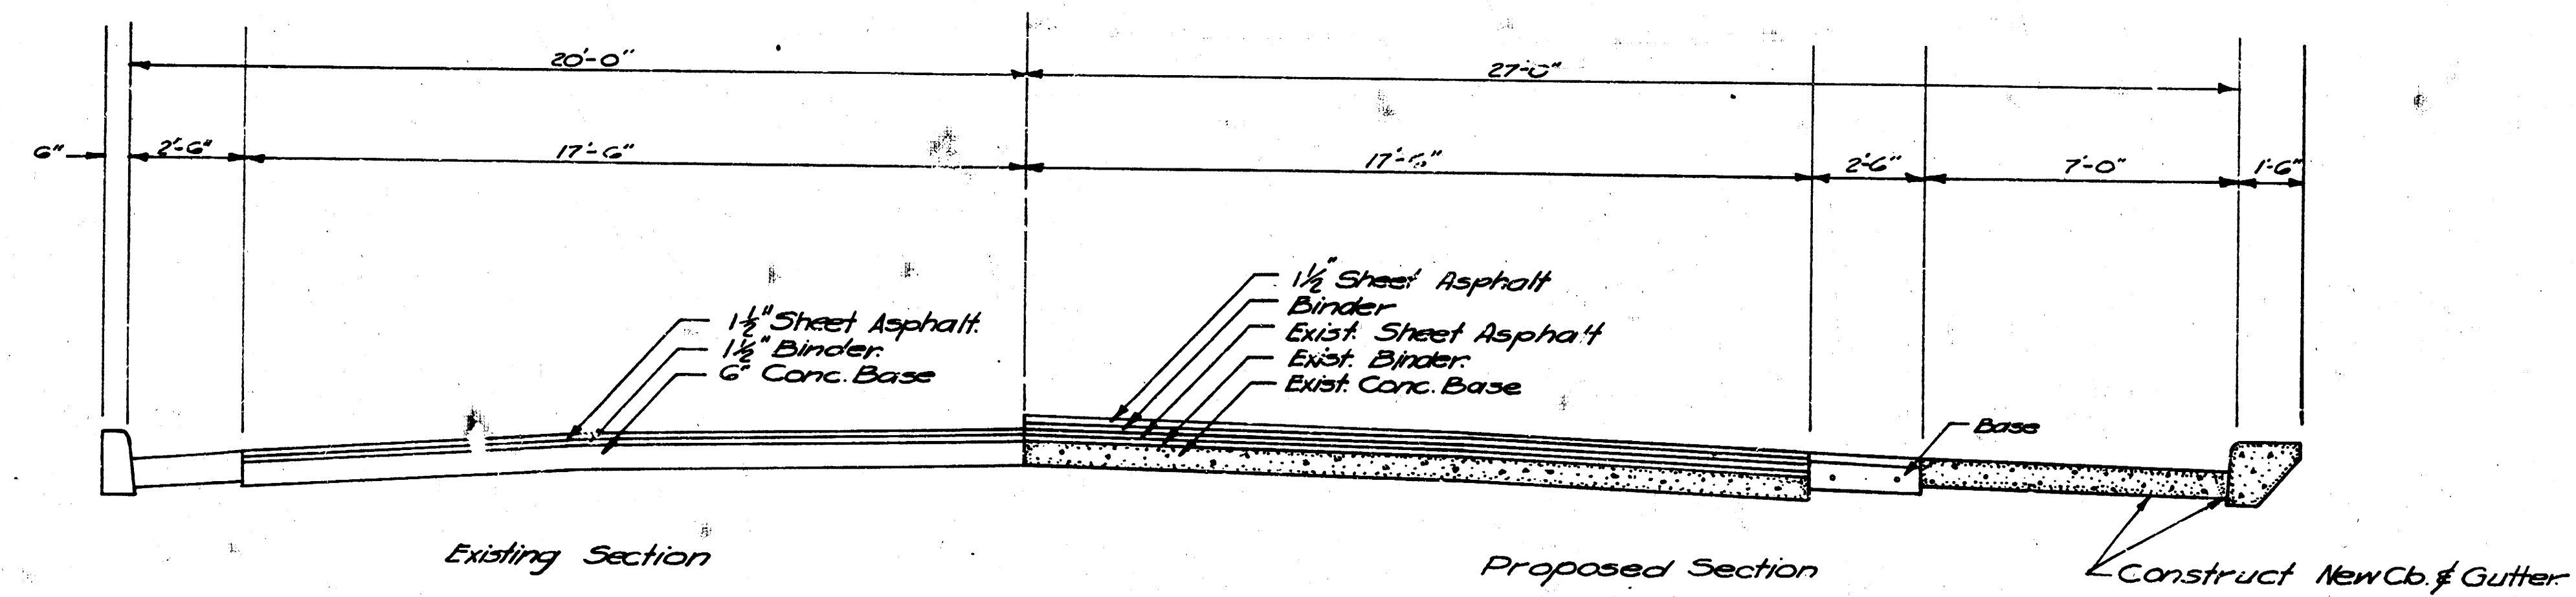

Scale: 3/8"=1'-0"

TYPICAL SECTION
 N.L. WATERMAN - S.L. ENGLISH

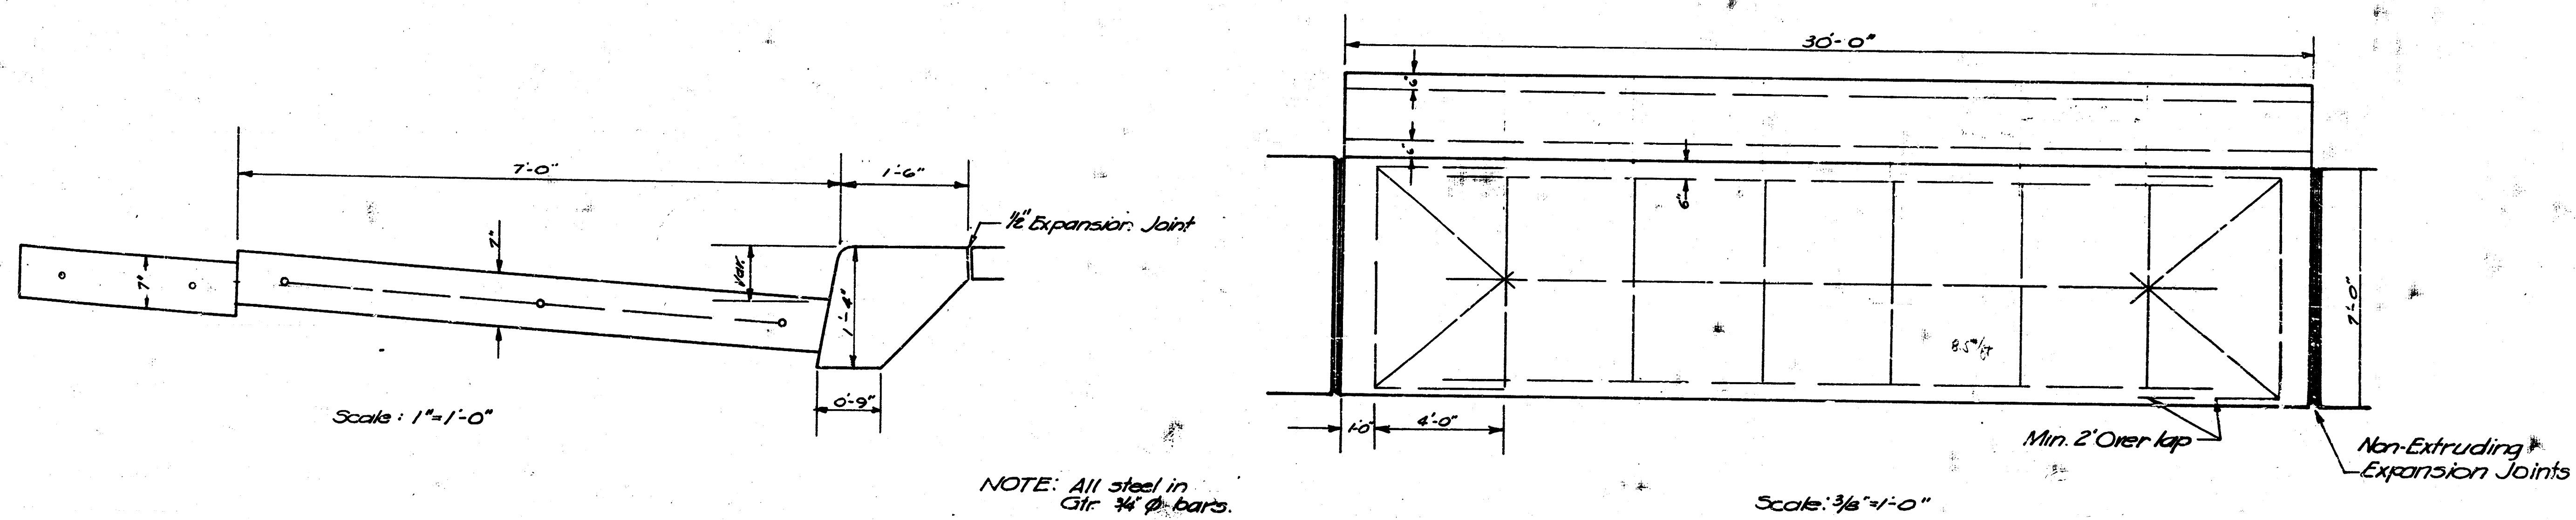


DETAIL CURB & GUTTER

•LEGEND•
 STOP SIGN
 FIRE HYDRANT
 WATER METER
 WALK-TO-YOU
 FLAG POLE
 TRAFFIC LIGHT
 PARKING METER
 TO BE REMOVED
 TO REMAIN

1/17/44
 J.L. Tandy
 S.C. 5000

1/17/44
 J.L. Tandy
 S.C. 5000

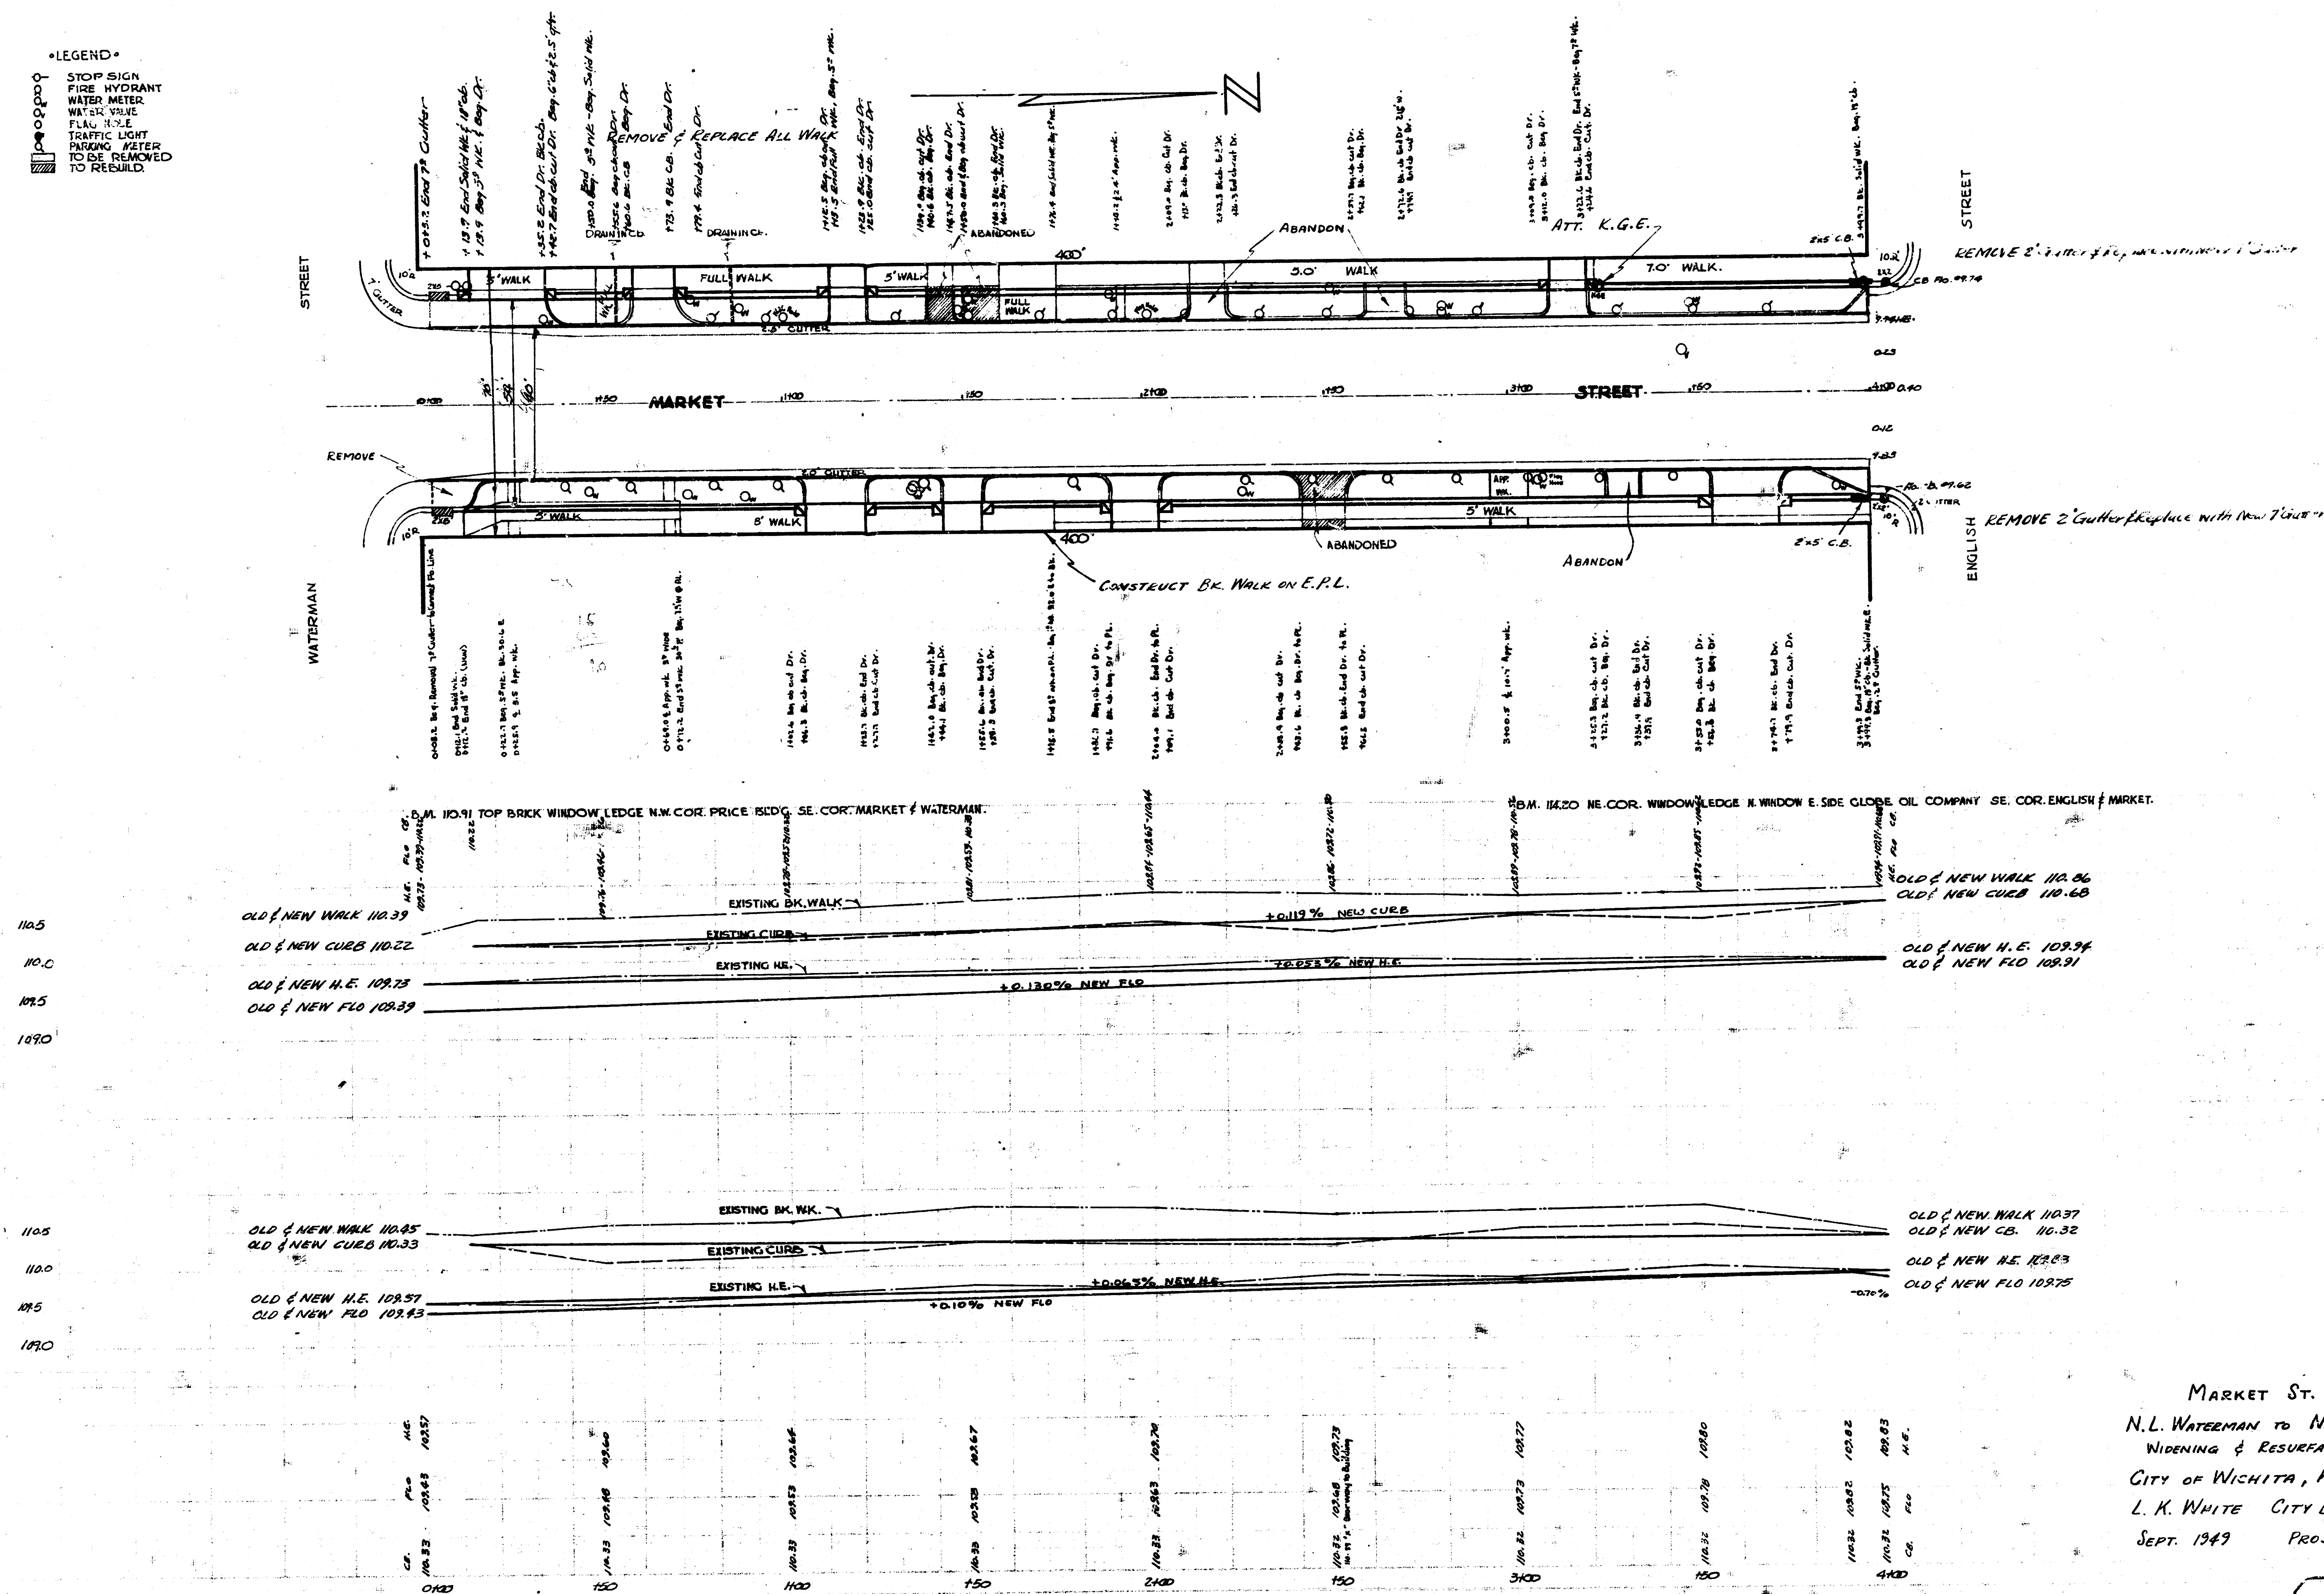

MARKET ST.
 N.L. WATERMAN TO N.L. ENGLISH
 WIDENING & RESURFACING
 CITY OF WICHITA, KANSAS
 L. K. WHITE CITY ENGINEER
 SEPT. 1943 PROJ. C-19-38

