



B.M. 130.235 "T" in Troy fire hydrant S.W. 28<sup>th</sup> & Market.

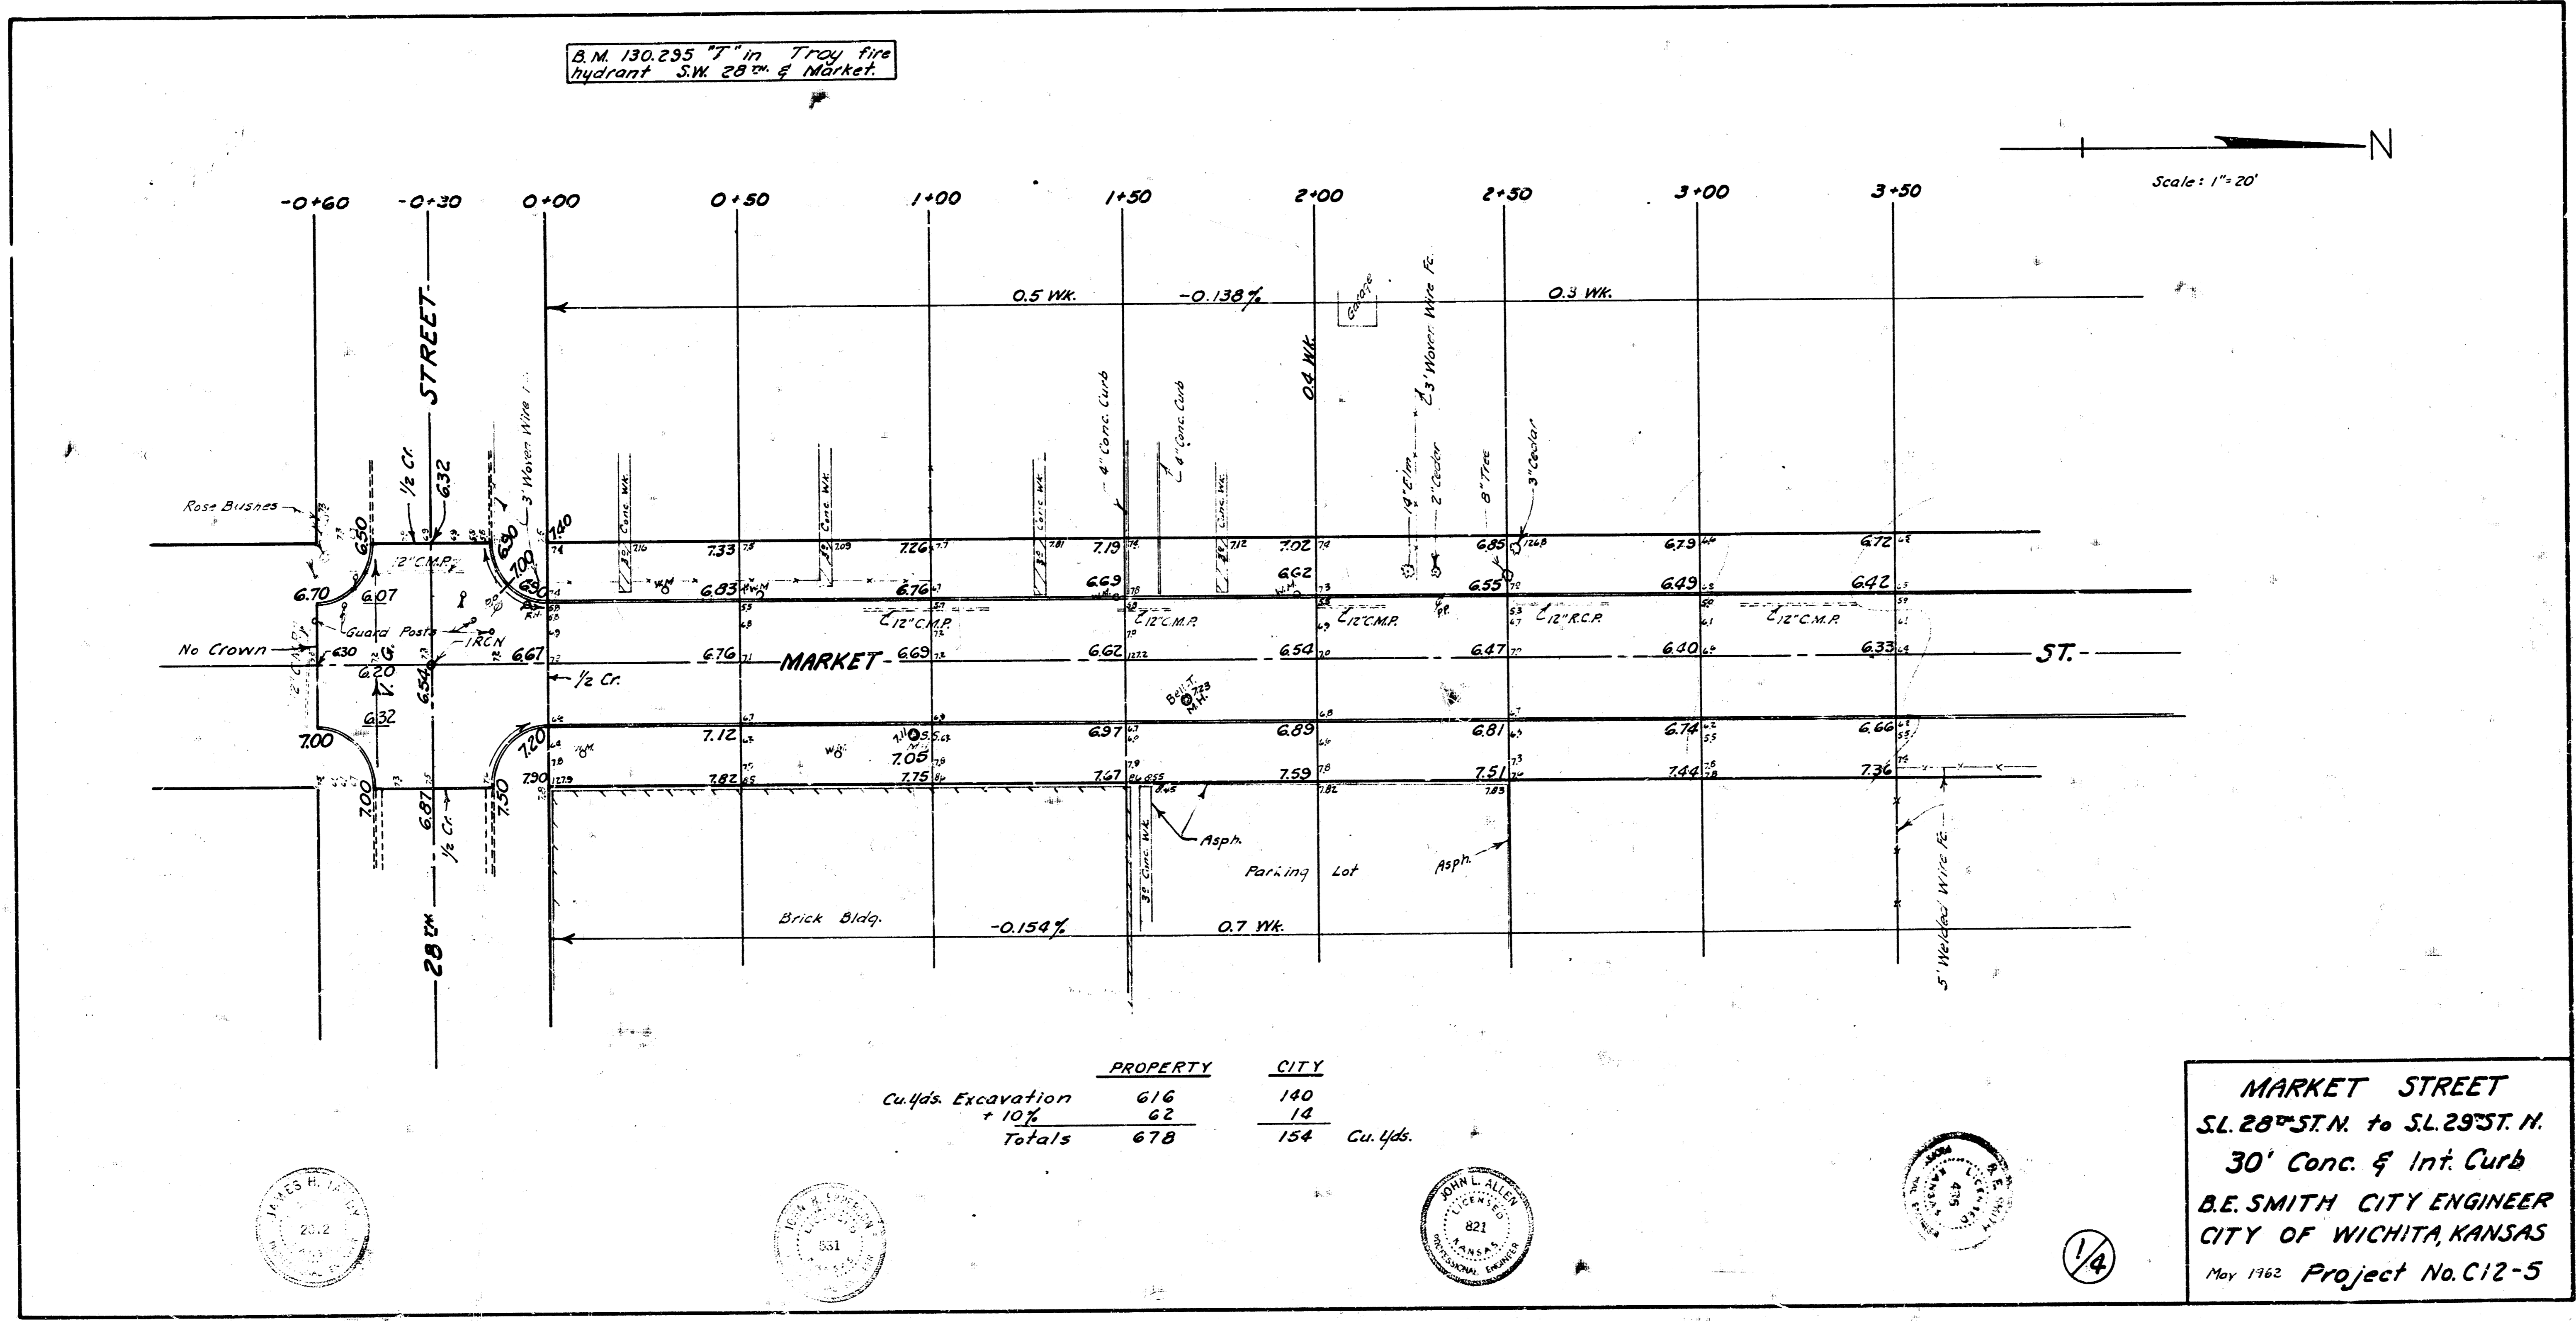

Surveyed by J.A. ...  
 Plotted by J.A. ...  
 Checked by J.A. ...

	PROPERTY	CITY
Cu. Yds. Excavation	616	140
+ 10% ...	62	14
Totals	678	154 Cu. Yds.

**MARKET STREET**  
 S.L. 28<sup>th</sup> ST. N. to S.L. 29<sup>th</sup> ST. N.  
 30' Conc. & Int. Curb  
 B.E. SMITH CITY ENGINEER  
 CITY OF WICHITA, KANSAS  
 May 1962 Project No. C12-5

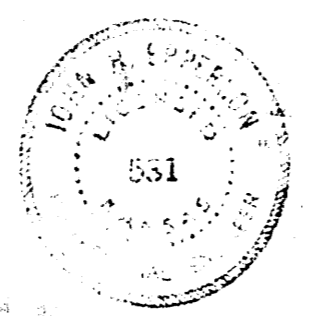

1/4

B.M. 12820 14" in Mueller Fire Hydrant SW 29th & Market

