



B.M. 12106 T in Troy Fire Hqd. on S.E. Cor. Market & 25th
 B.M. 12526 G in Globe N. end rad. on N.W. Cor. Market & 26th


NOTE: Stake pavement & from 'x' on & 25th to
 & of existing return @ S.L. 26th St.

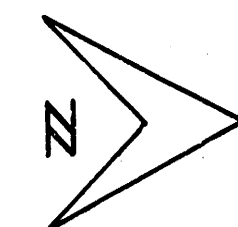

Scale: 1"=20'

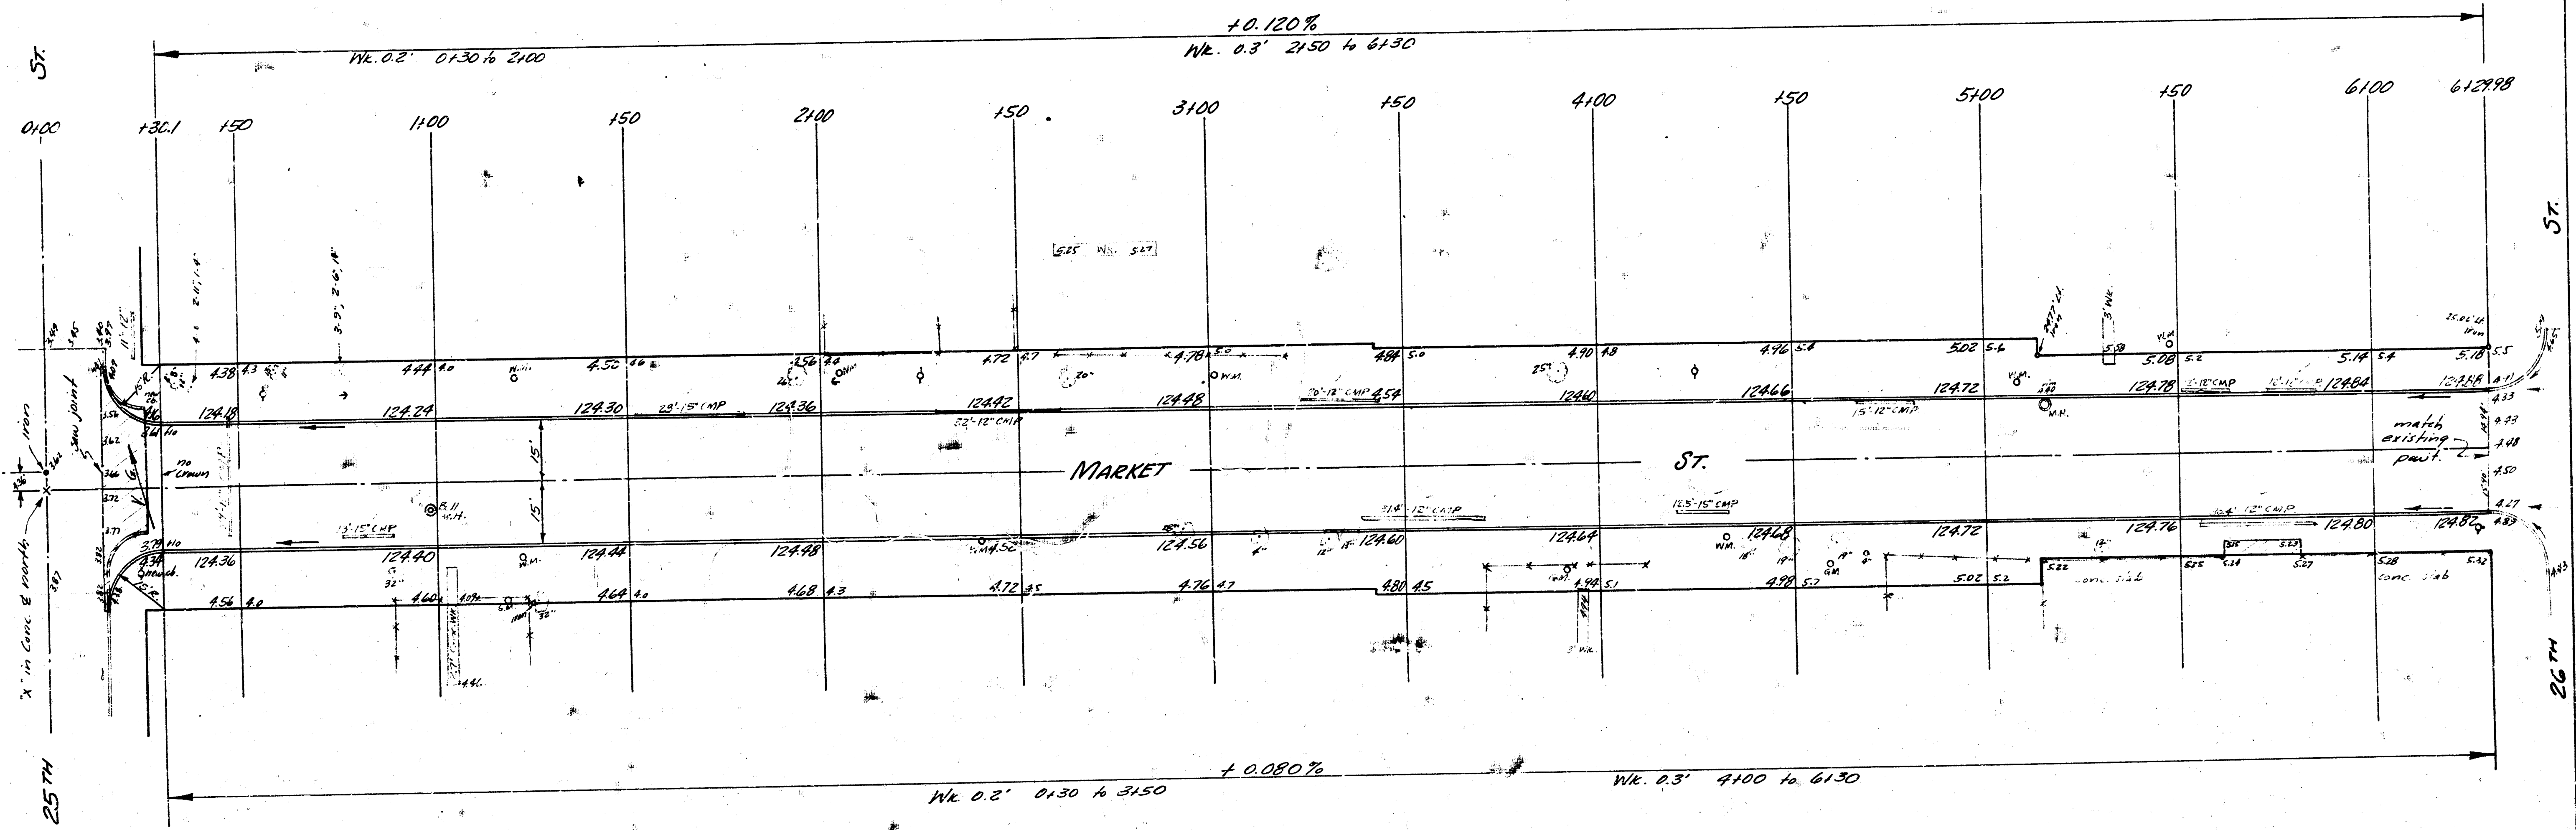

Remove existing return &
 reconstruct to new elevations &
 location as shown

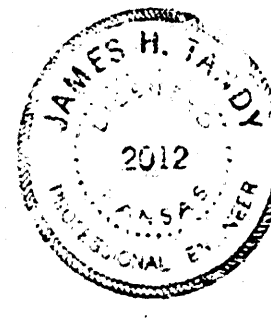

1/2

MARKET ST.
 N.L. 25th ST. TO S.L. 26th ST.
 30' CONC. & CB.
 CITY OF WICHITA, KANSAS
 B.E. SMITH - CITY ENGINEER
 OCT, 1962 PROJ. C12-59