



BM. 107.39 "T" IN TROY FIRE HYD. NW. COR. MARTINSON & ESTHNER
 BM. 107.27 "T" IN TROY FIRE HYD. NW. COR. WHEELER & MARTINSON

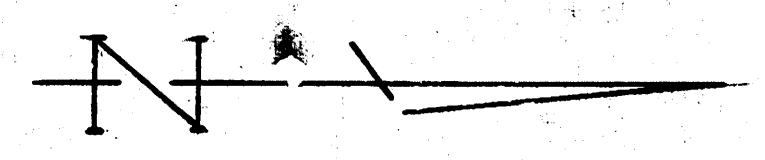

Truck


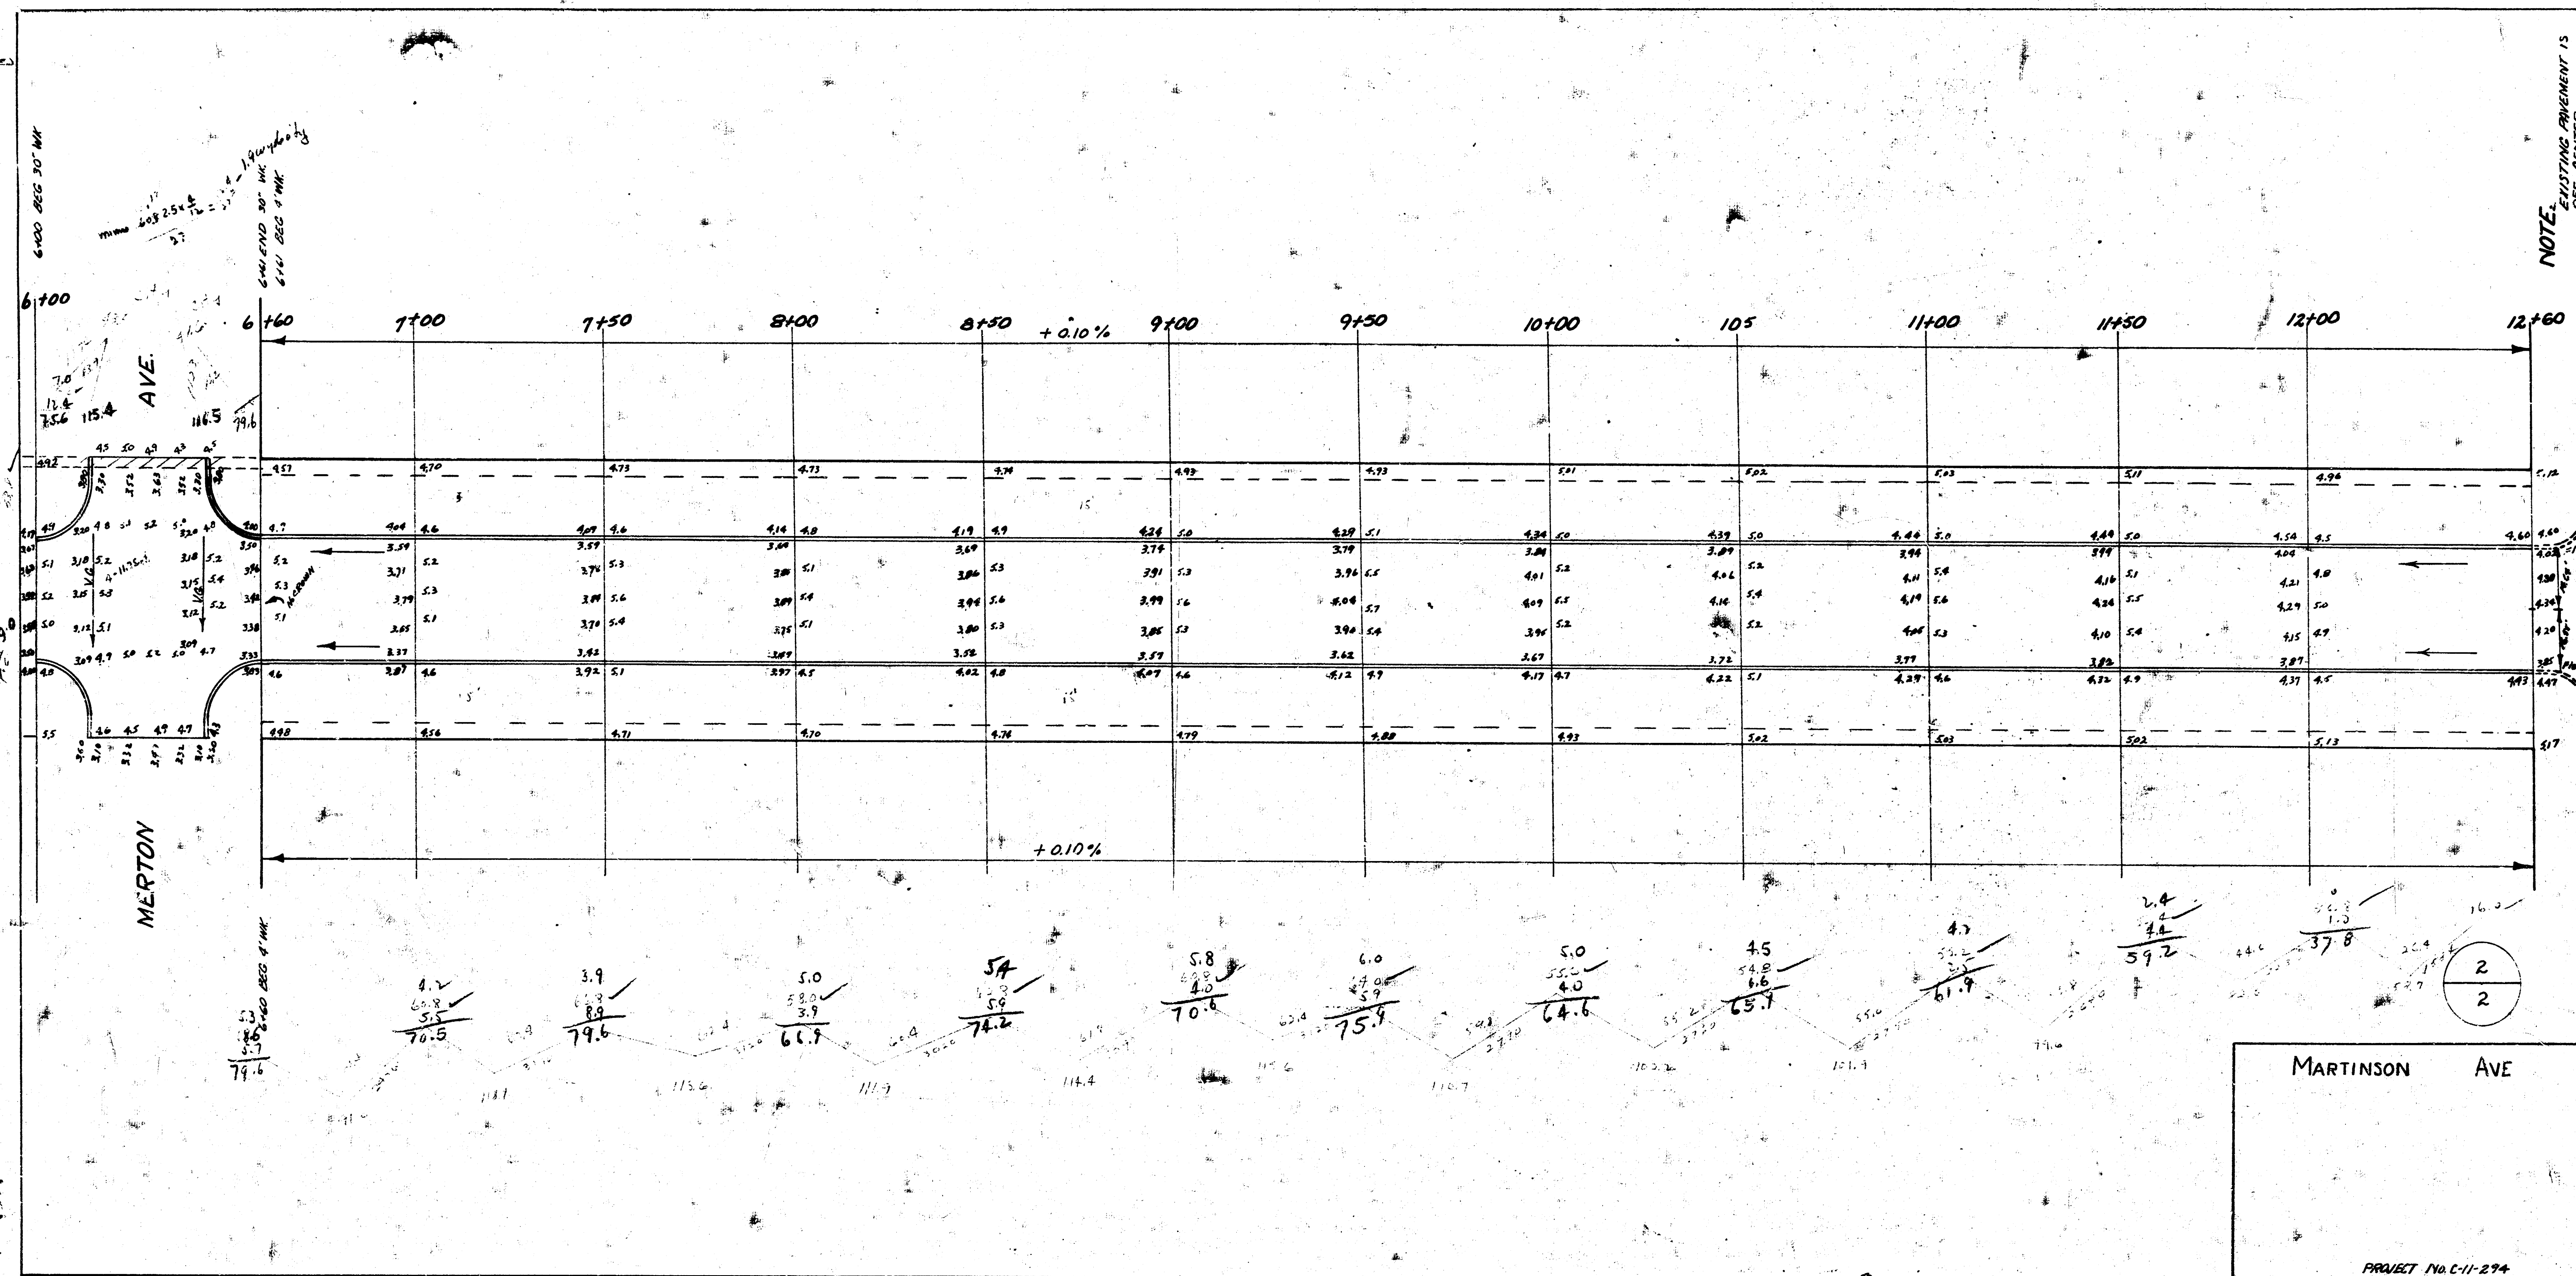

5 5 1 (13)