
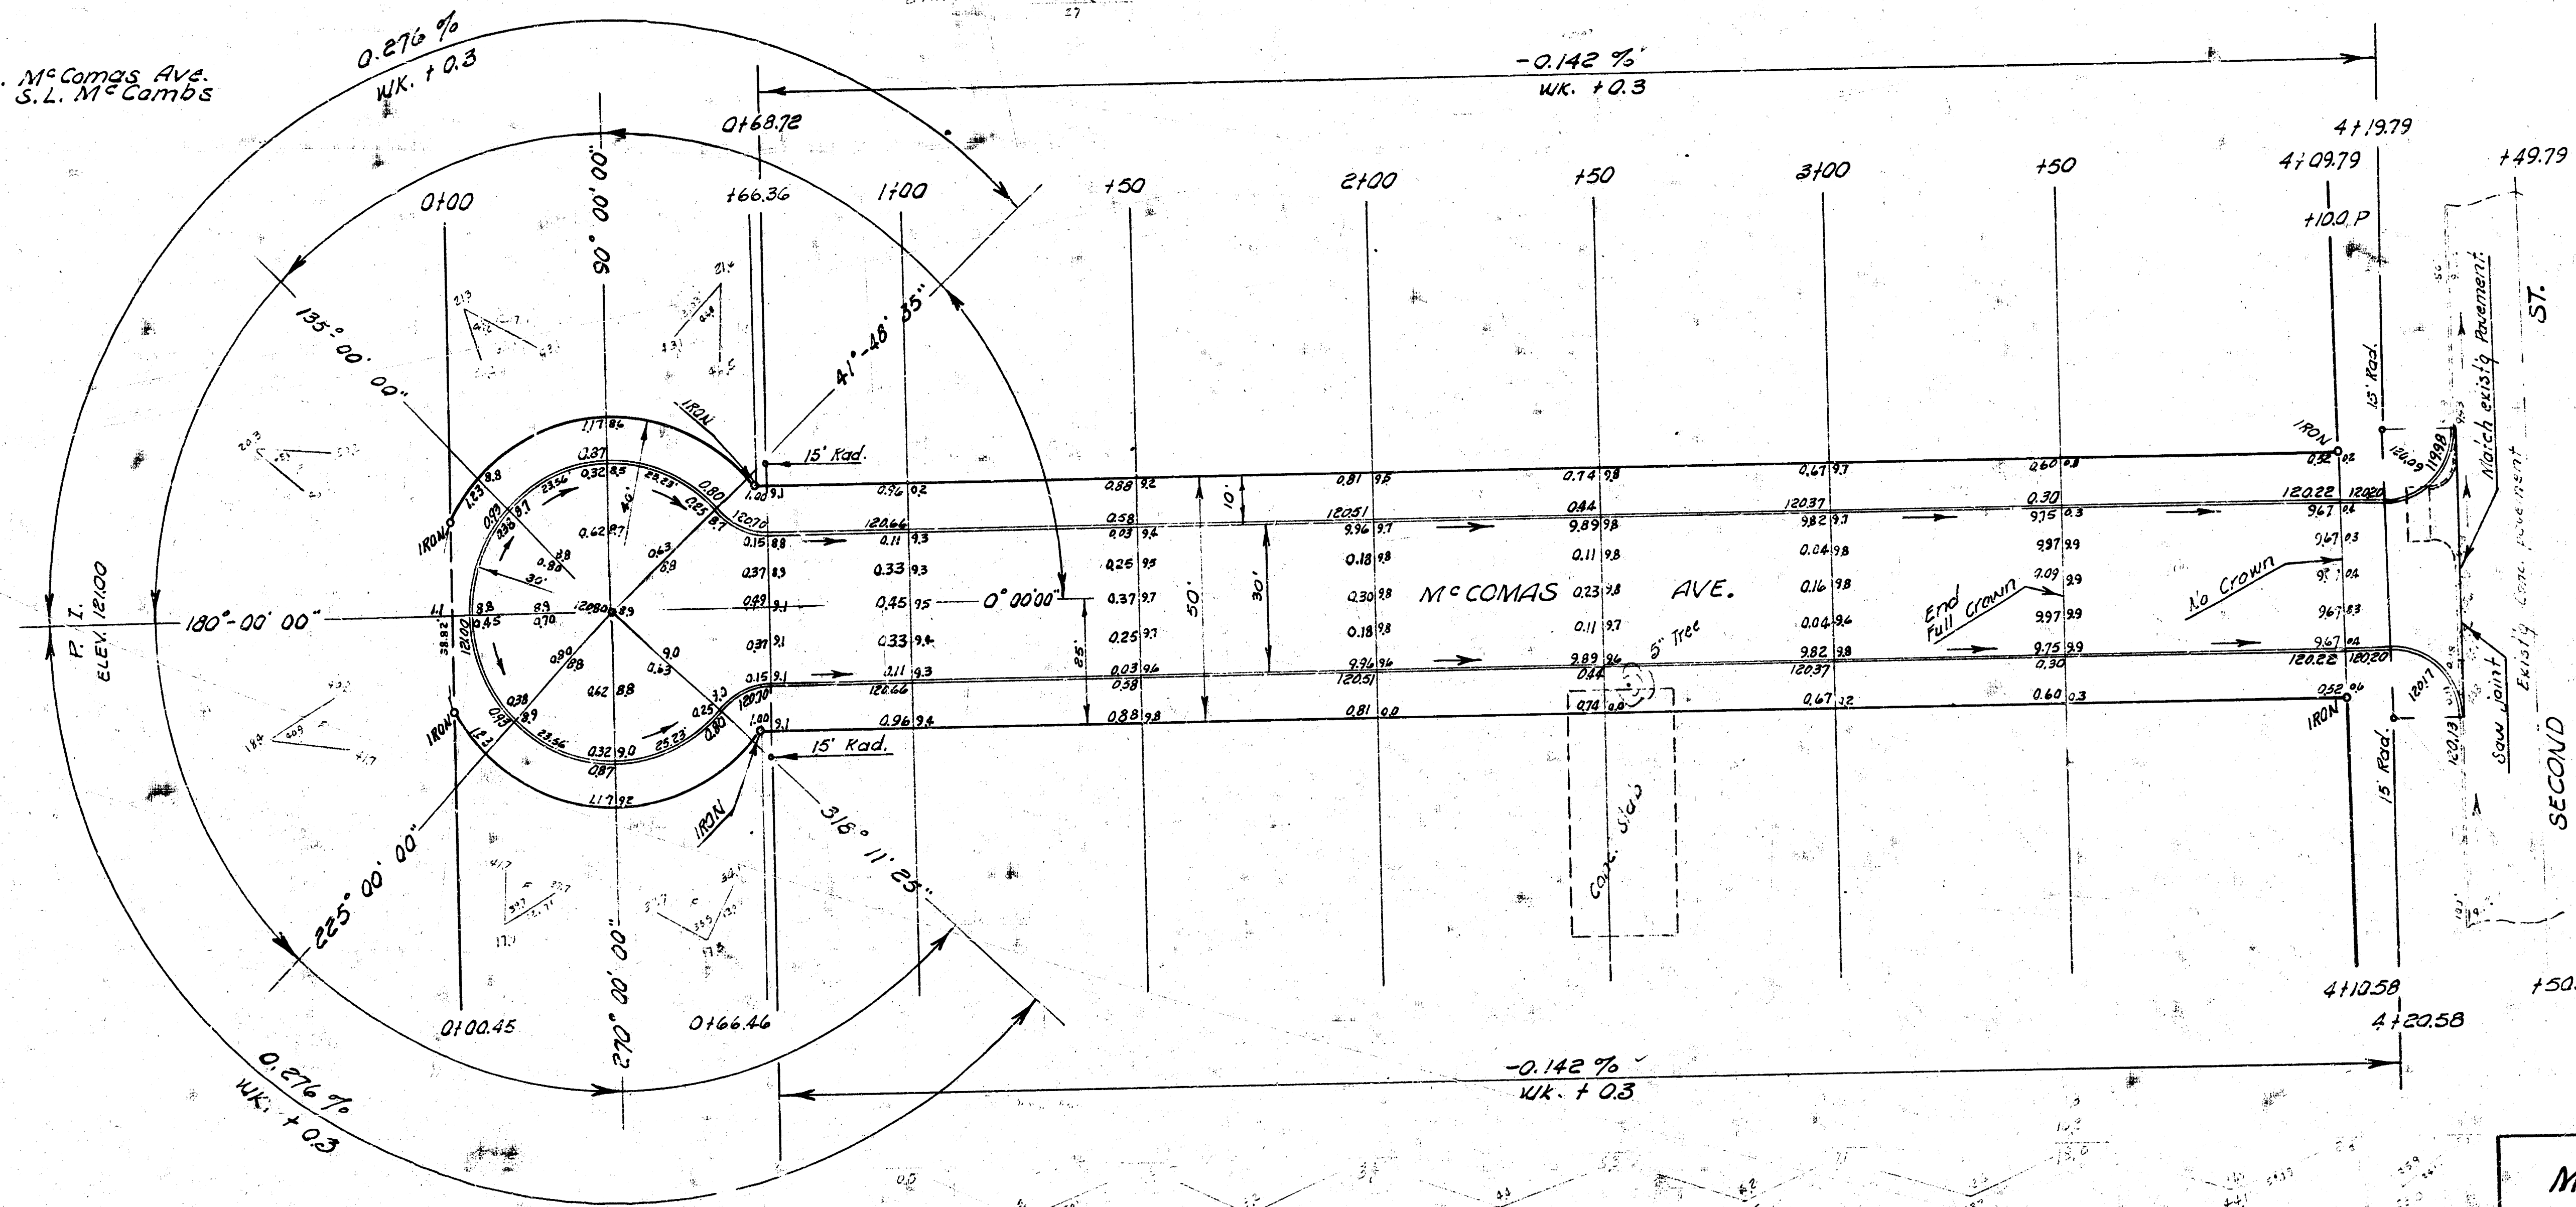


B.M. 12021 Top of N. S. 2nd approx. & McComas Ave. So.  
 B.M. 11969 Stand. N. E. 2nd & West Sts.


Base line is W. L. McComas Ave.  
 extended so. to S. L. McComas  
 Addition.

$\Delta = 1.042$   
 $A = 1.042 \times 104.3 = 108.7$   
 $\Delta = 88.1 \times 1.042 = 91.8$   
 $841.4 \times 2.159 = 1815.2 = 32.5$

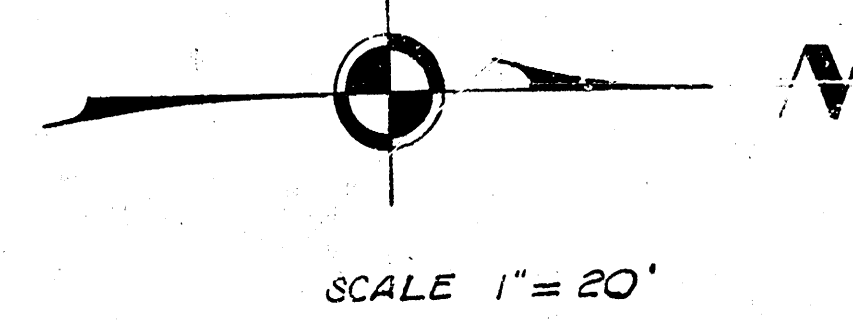

Survey J. Young 3/10/47  
 Plan  
 E.C.  
 Checked

| EARTH WORK |       |                |                |
|------------|-------|----------------|----------------|
| EXCAVATION | PROP. | COMPACTED FILL | PROP.          |
| CITY       | 23.0  | CITY           | 189.4          |
|            | 2.3   |                | 18.9           |
|            | 25.3  |                | 208.3 cu. yds. |
|            | 102.6 |                |                |

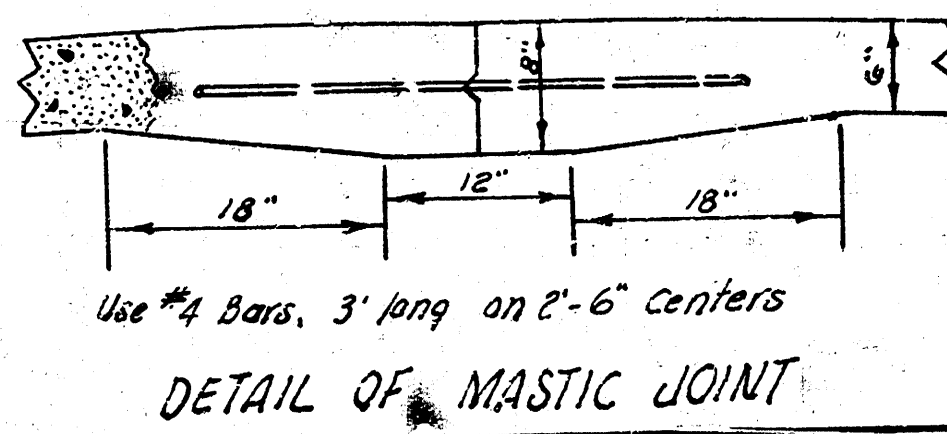

**McCOMAS AVE.**  
 S. L. 2ND. ST. TO & INCLUDING CUL-DE-SAC  
 30' CONC. & CB.  
 CITY OF WICHITA, KANSAS  
 B. E. SMITH CITY ENGINEER  
 Nov. 17 '49 PROJ. NO. C19-22