

B.M. 139.76 "M" IN MILLER L.P. N.W. CORNER ROOSEVELT & MEADOWLANE.
 B.M. 127.91 TOP OF BOLT N. END EAST CURB WOODEN BRIDGE S. OF MT. VERNON ON BLUFF.
 B.M. 131.73 N.E. CORNER 1ST SIEP ON EAST SIDE OF APART. HOUSE.

CHAIN E. ON N. 12

0+30 E. ROOSEVELT
 100' V.C.




0+00 E.L. ROOSEVELT
 0+00 E.L. MEADOWLANE
 0+00 E.L. BLUFF

1+00 E.L. TO 4' WEST CURB

3+00 9' E. TO R. P.O.

4+66 60' E. TO CURVE OF 87' CONC. DR.

6+00/3 HILLS ON N.E. S. LINE OF MEADOWLANE
 6+00/3 HILL BLUFF 5' S. OF MEADOWLANE
 6+00/3 HILL BLUFF

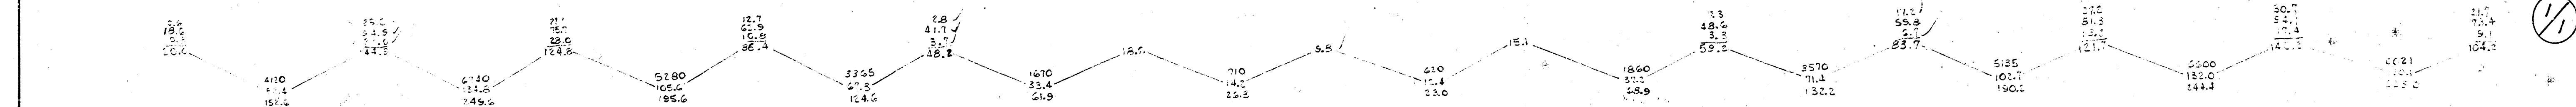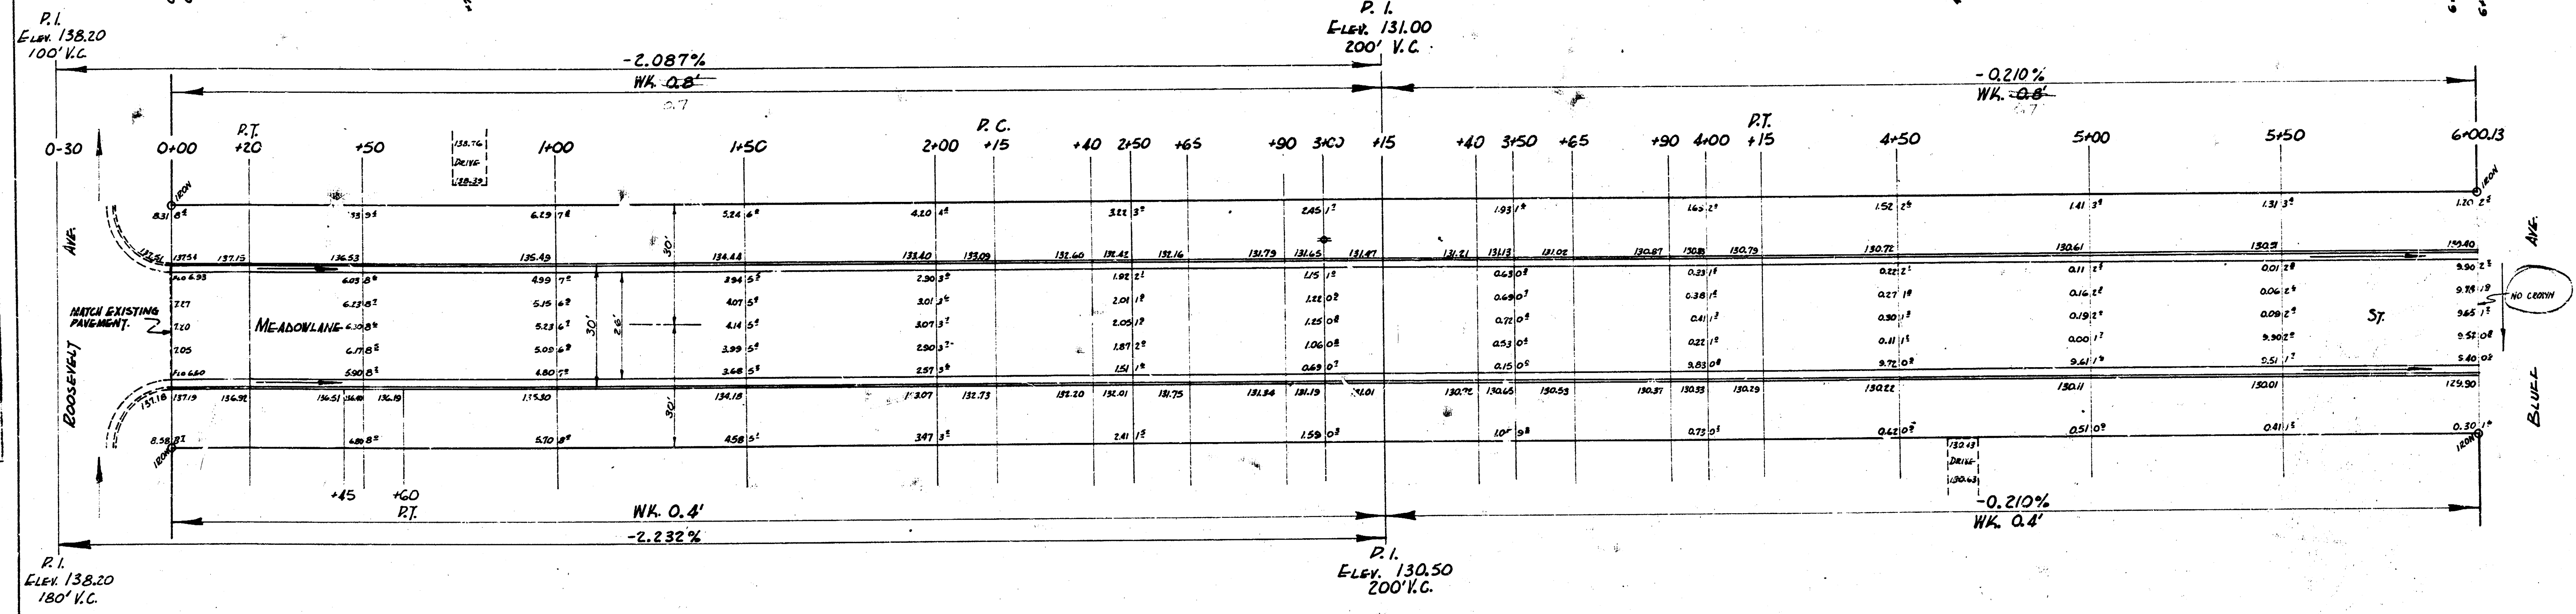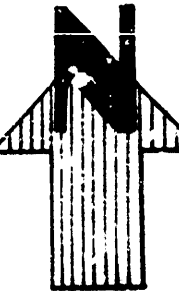

TOTAL EXCAV.
 1696.5
 1696.5
 1696.5



MEADOWLANE ST.
 E.L. ROOSEVELT - W.L. BLUFF
 26-2-30 A.C.
 CITY OF WICHITA, KANS.
 B.L. SMITH CITY ENGINEER
 APRIL, 1954 PROJ. NO. C14-15

Surveyed by
 E.L. JAZZ
 Checked by
 B. JAZZ