



Book 26
C.M.

B.M. 104.10 "X" on W Edge per Geo. Washington Blvd. - N.W. River
B.M. 103.87 "8" in Globe W.L. Geo. Washington Blvd. - S. Ch. Merita (End Rd)
B.M. 103.25 "8" in Globe W.L. Geo. Washington Blvd. - S. Ch. River (End Rd)
B.M. 102.78 "3" in Globe W.L. Geo. Washington Blvd. - N. Ch. Merita (End Rd)

Note: STA. on S. Stake line 11' N. of S.L. Merita
Grades set on ch. line distances

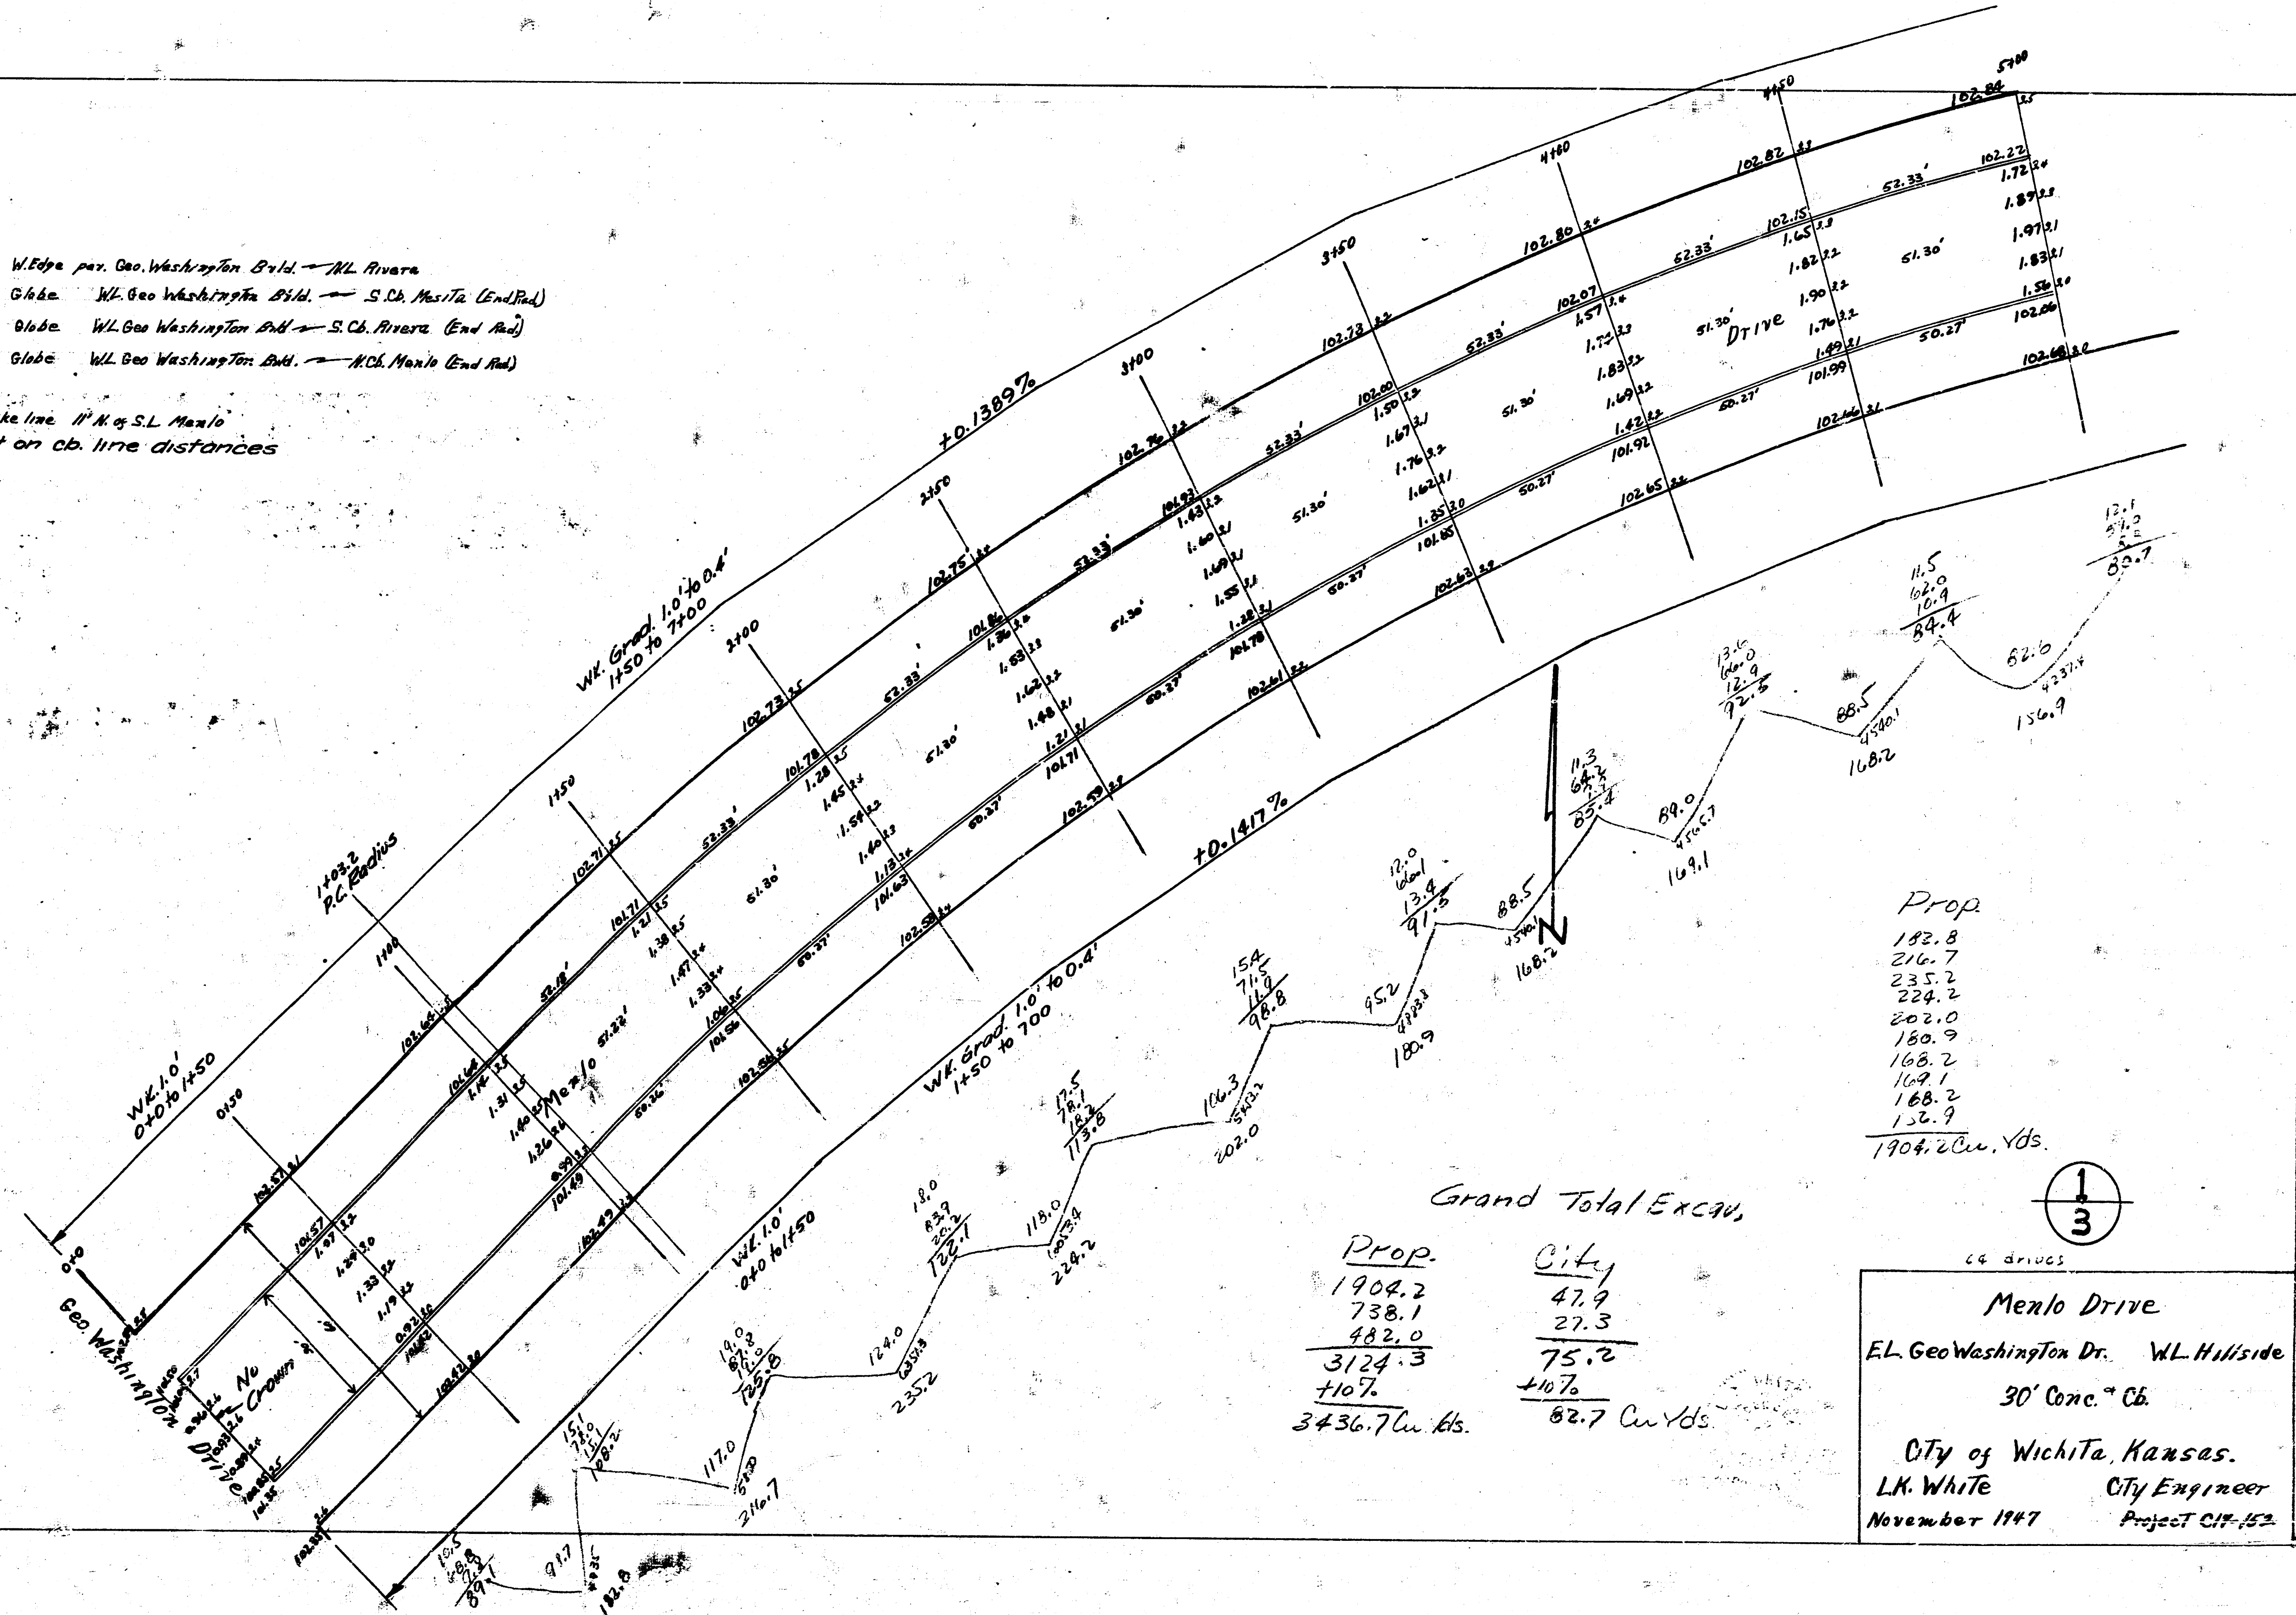

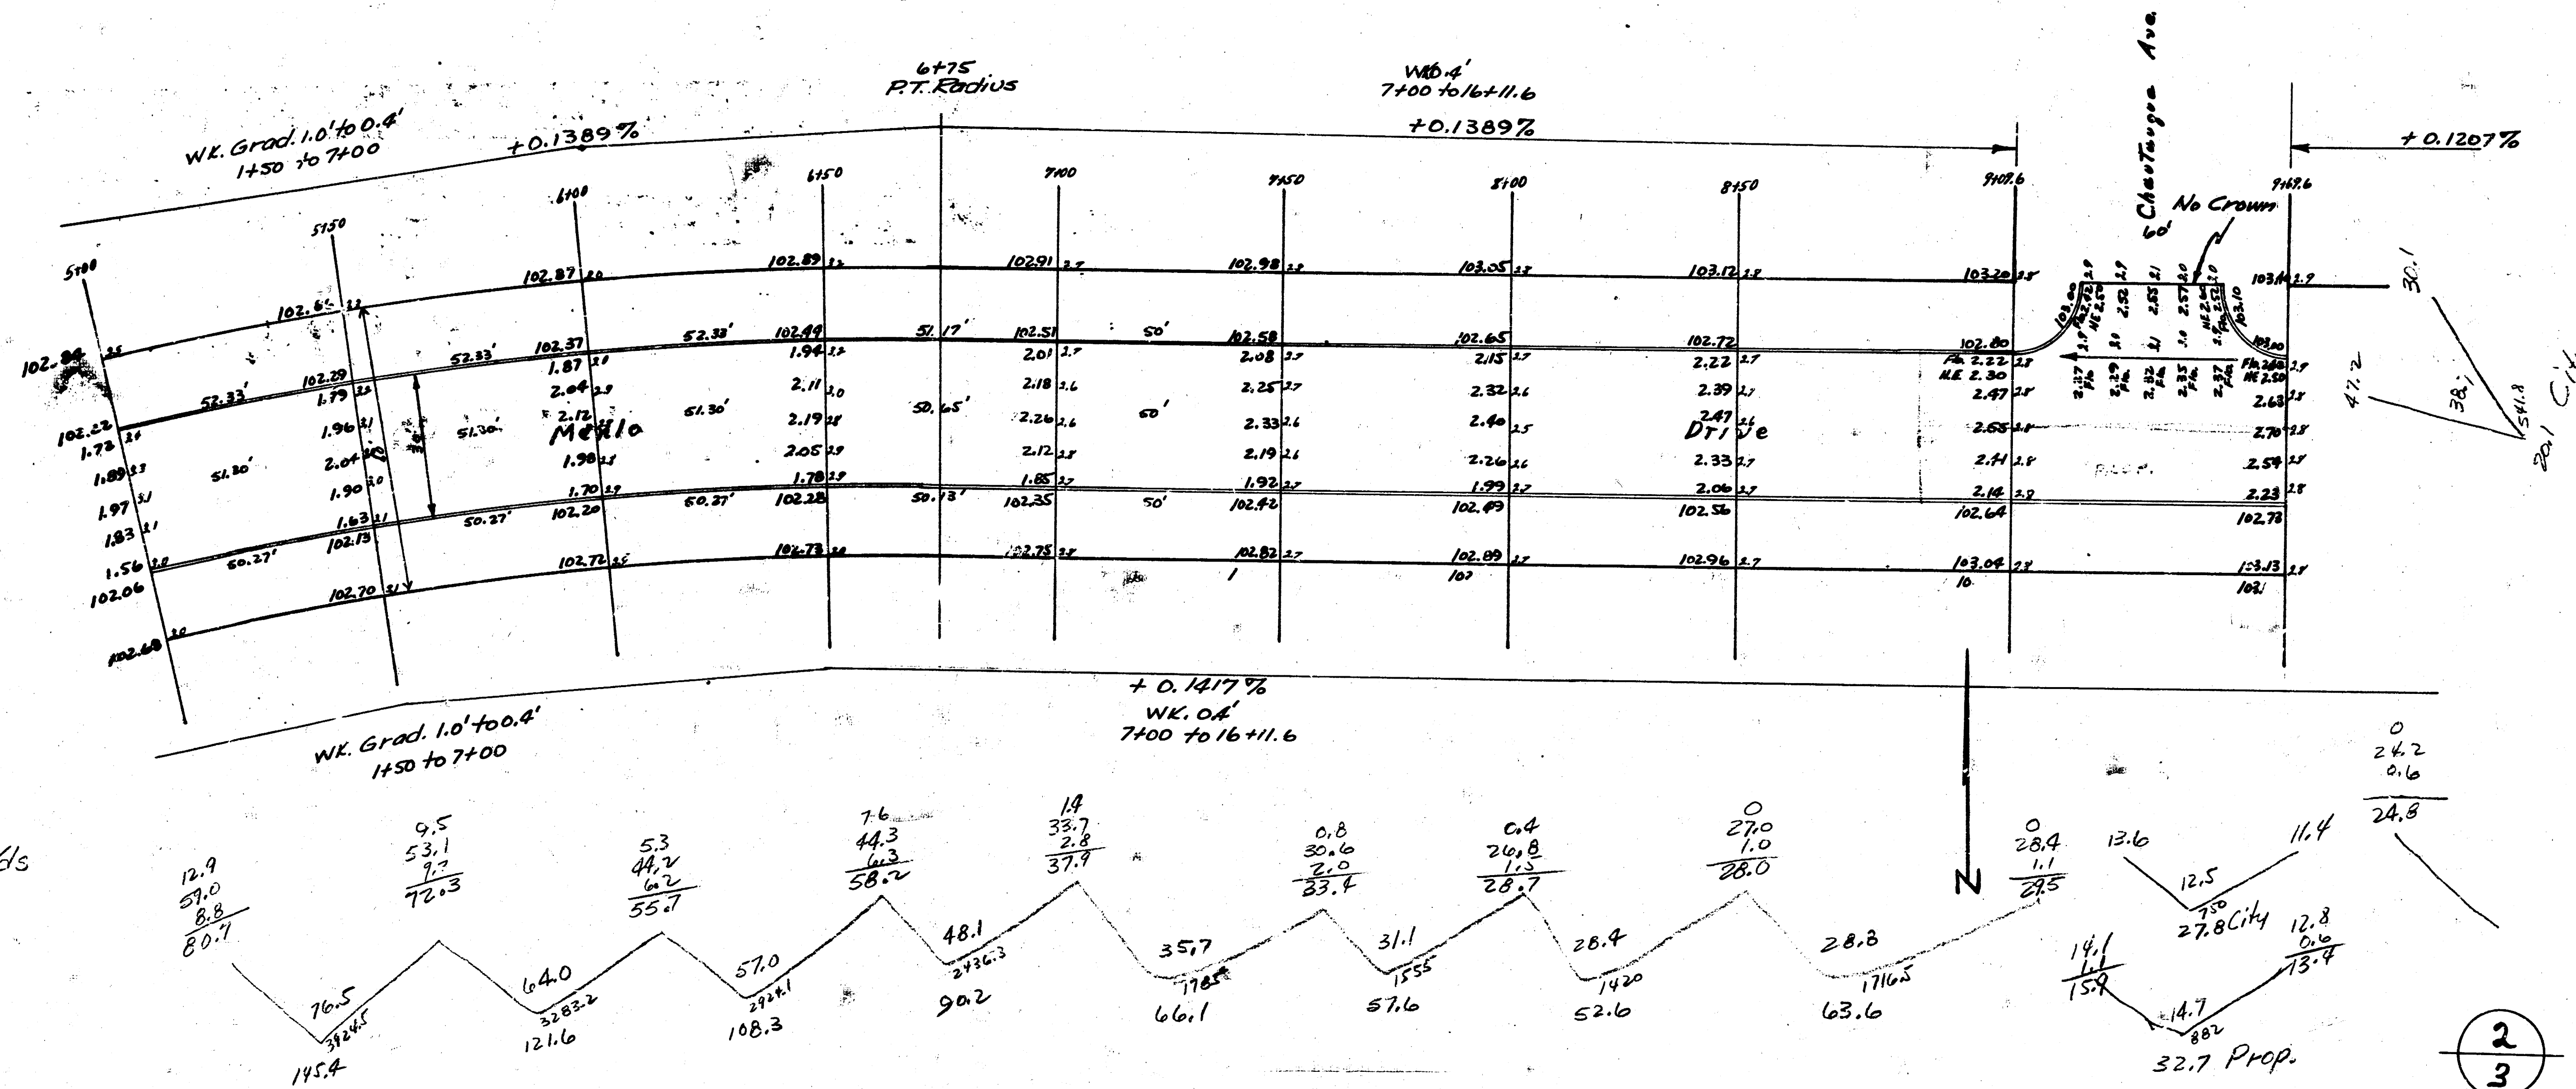

Prop City
 145.4 27.8
 121.6 20.1
 108.3 12.9
 90.2 8.8
 66.1 5.7
 57.6 4.8
 52.6 4.0
 43.6 3.2
 32.7 2.4
 736.1 Cuv. Vels.

Mexico Drive
 EL Geo. Washington W.L. Hillside
 30' Conc. Ch.
 City of Wichita, Kansas
 L.R. White City Engineer
 November 1947 Project C-152

