


26' Conc.

B.M. Elev. 108.85 Iron in Thimble W.S. Vine & Center Mentor.

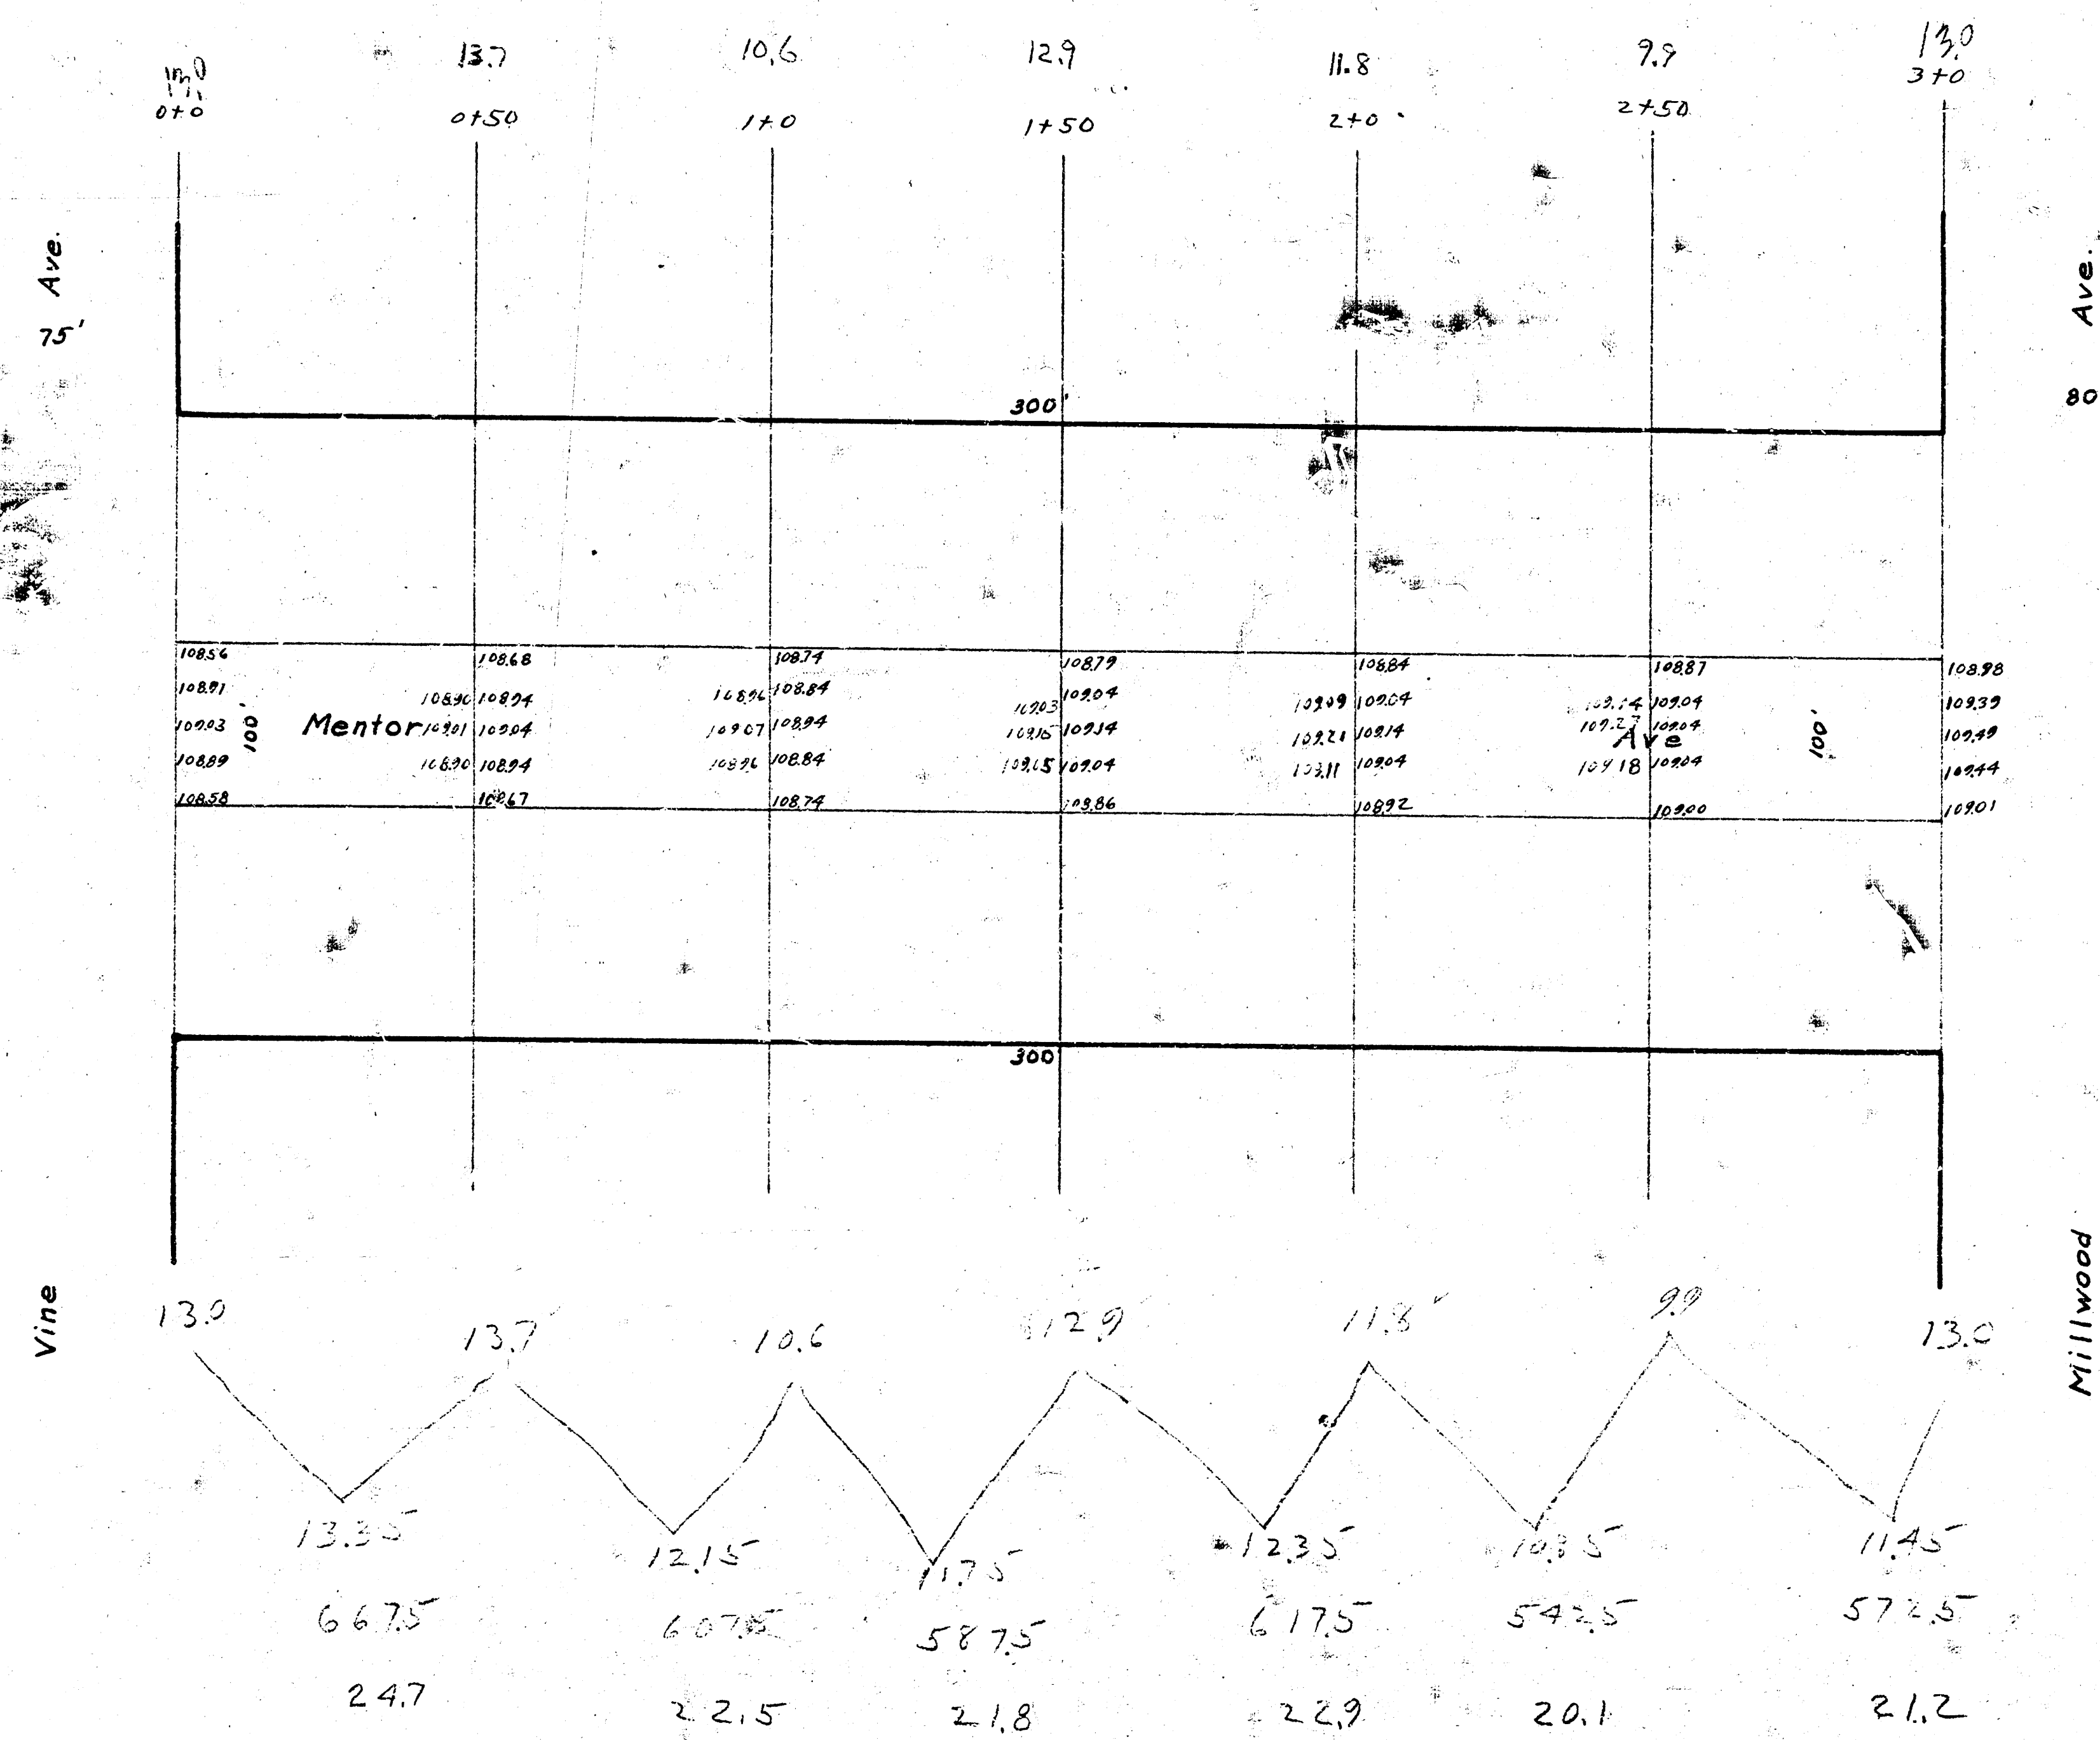

T, T, T
133.2 w. sub.
+13.3
146.5 w. sub.