


MENTOR AVE.

W.L. FERN TO E.L. MILLWOOD 26' Conc.

B.M. Elev. 108.41.

Iron in Thim W.S. Millwood C. Mentor.
"K" in Koster Bk. Wk. W. N.W. Fern & Millwood.

This B.M. should be 108.41
G2445-0-4 107.35

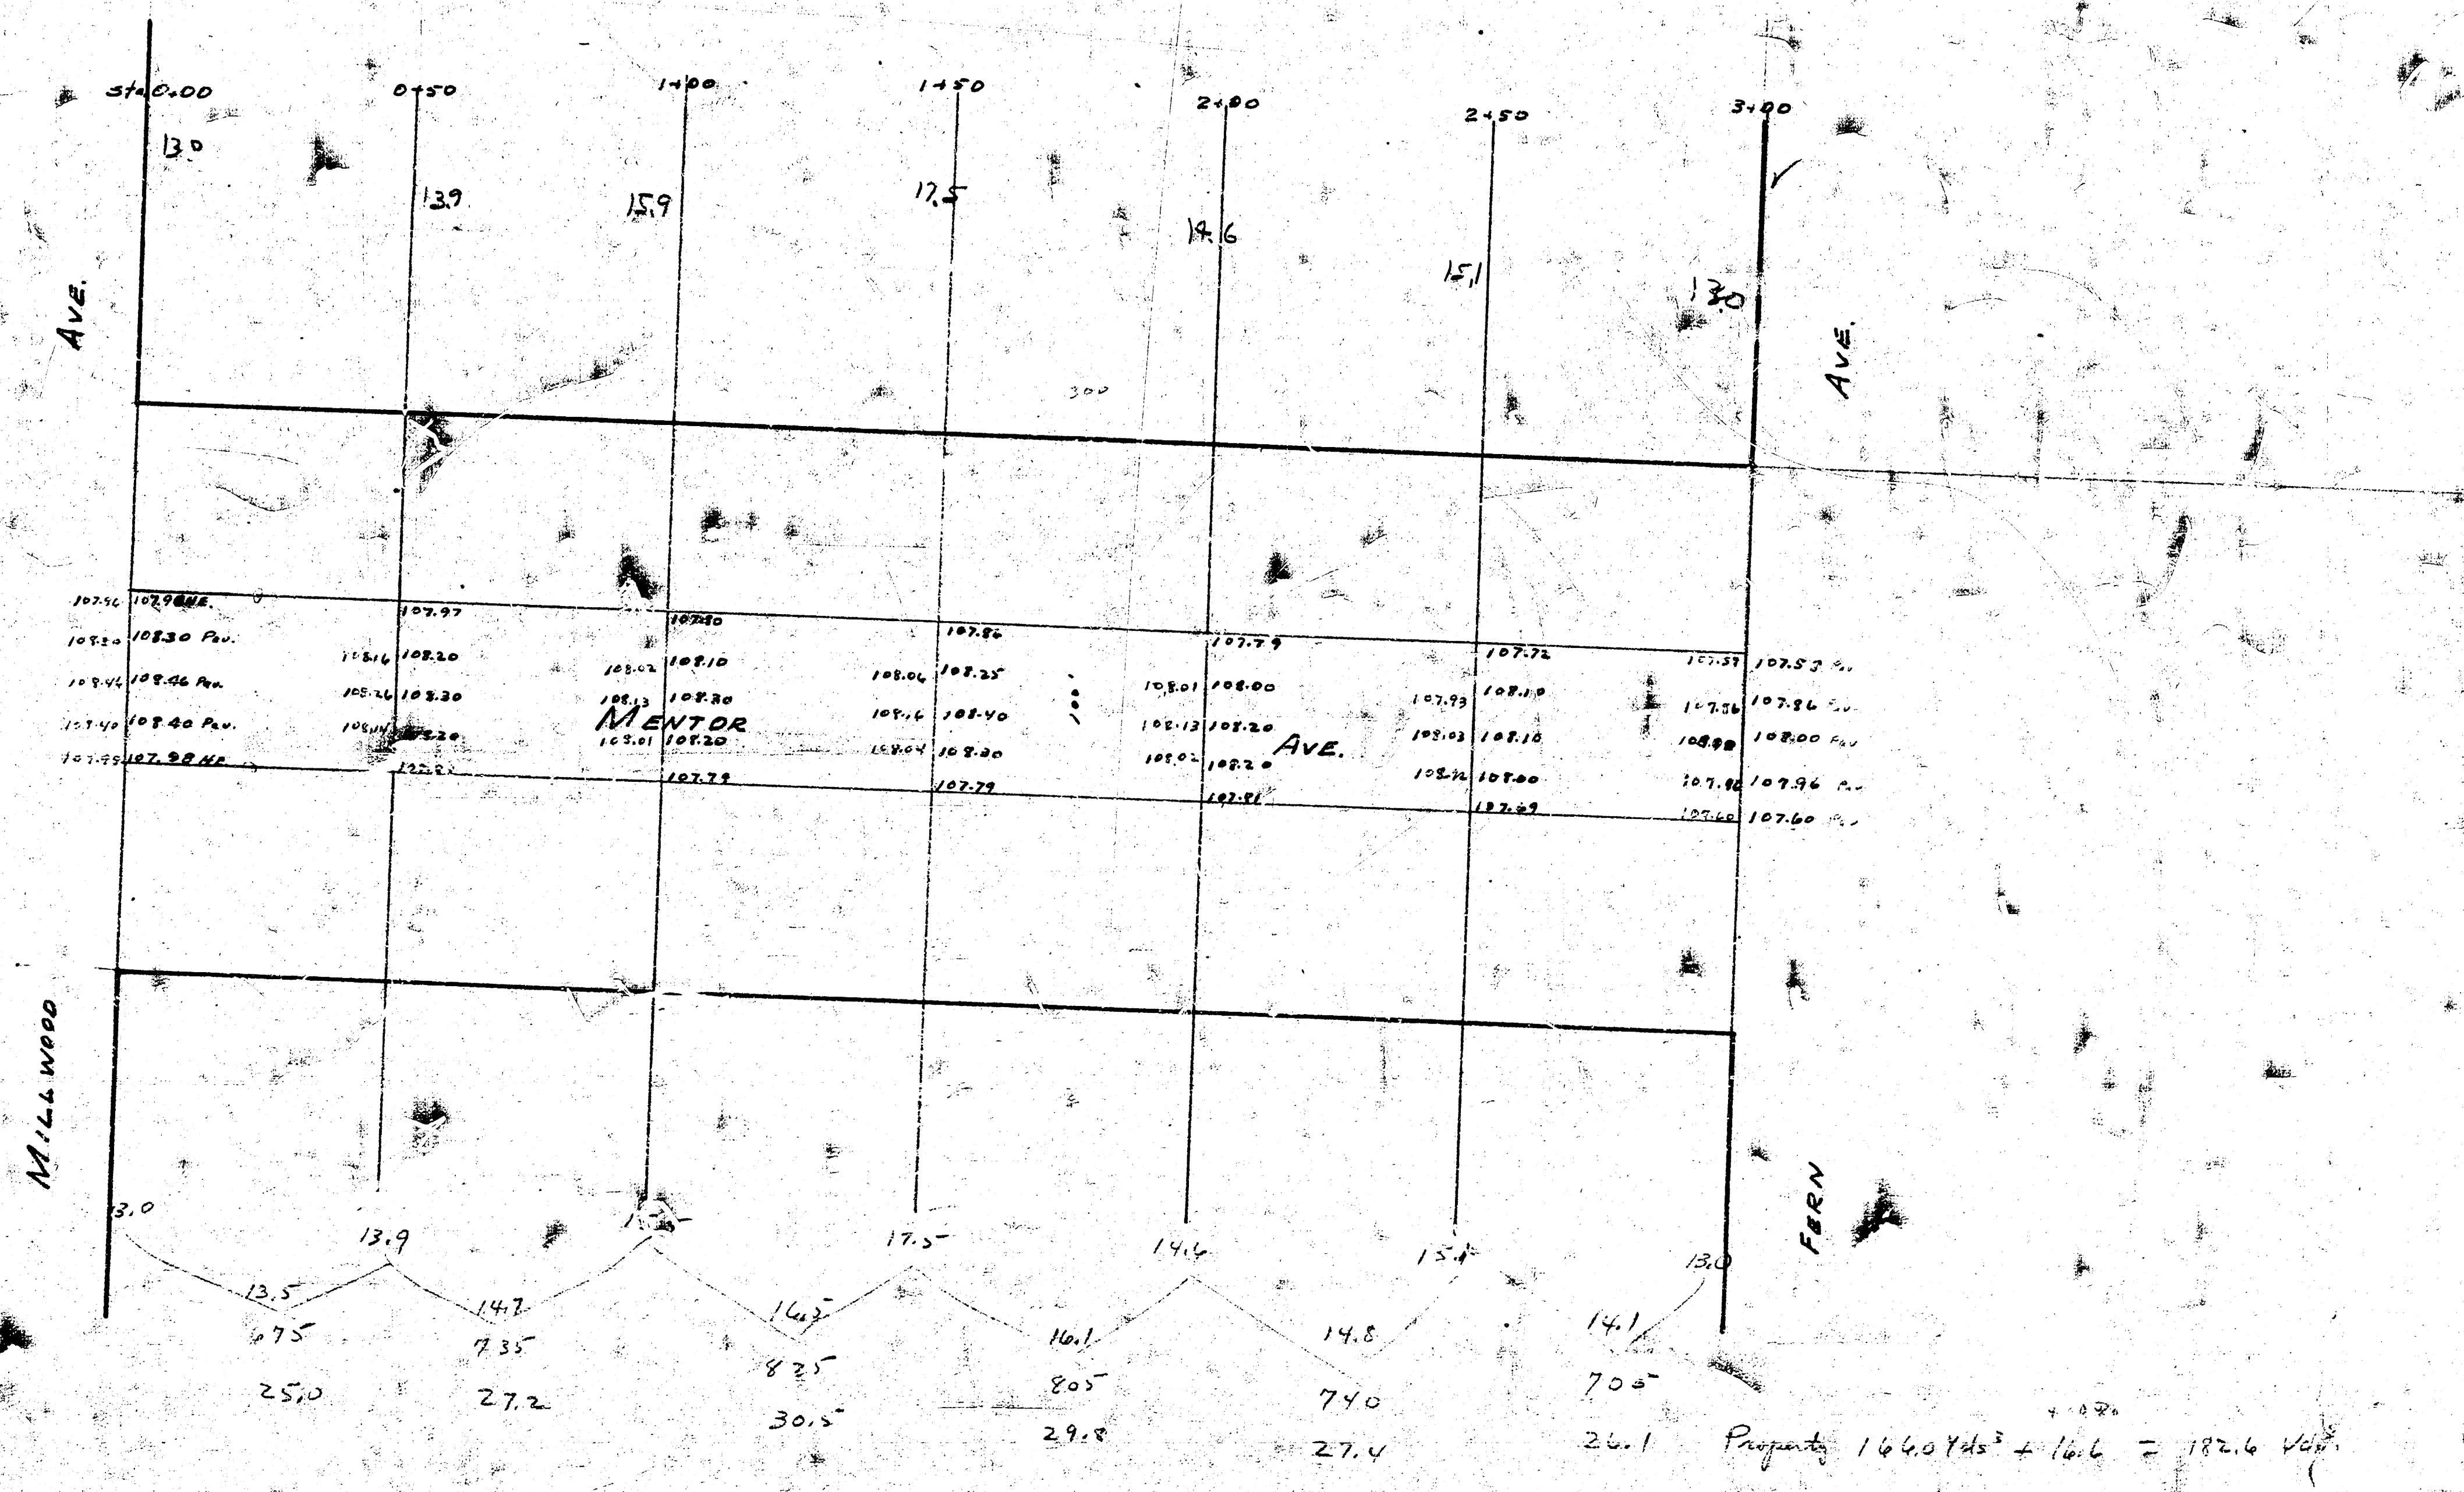

Property 1440 Yds² + 16.6 = 182.6 Yds²