


West Side
P.V. 100 V.C.
Sta. 8140
Elev. 100.67

East Side
P.V. 100 V.C.
Sta. 8153
Elev. 110.55

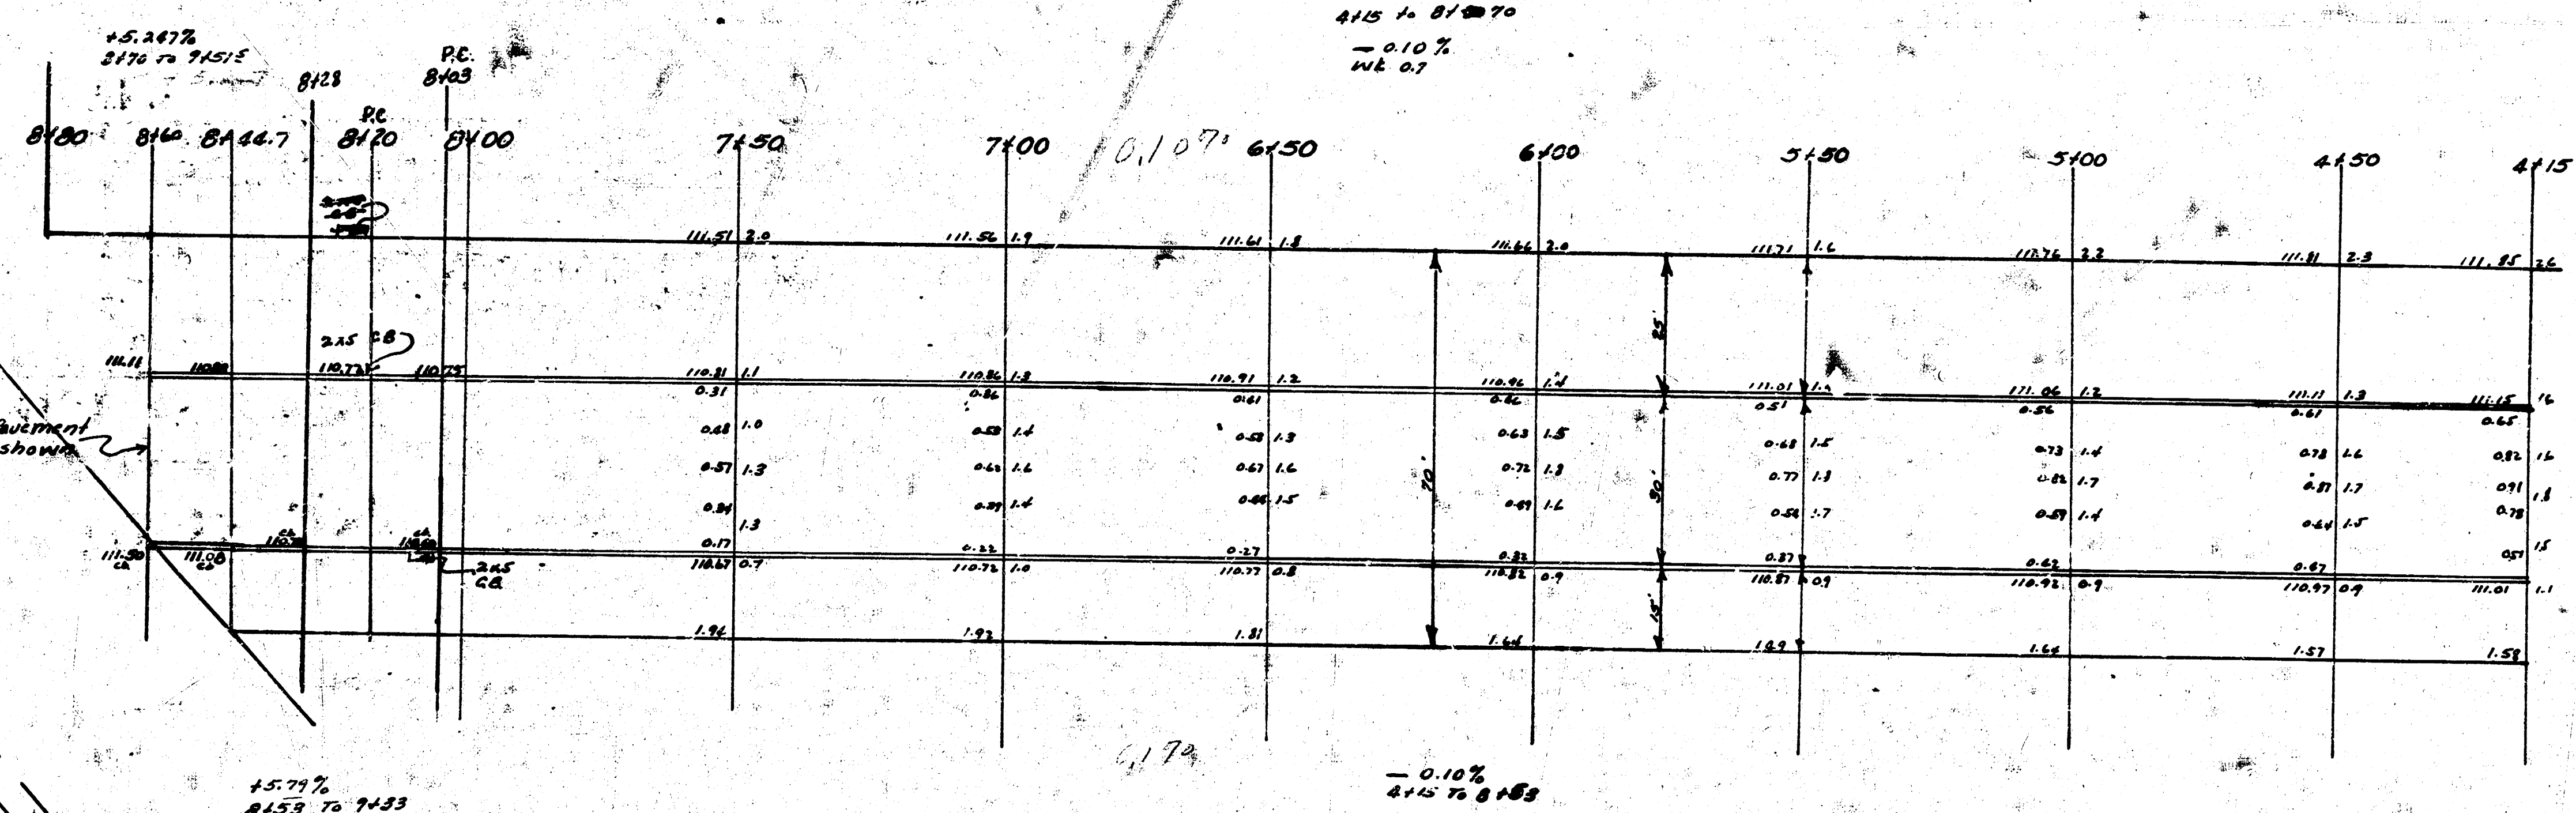

Ego. Rulment
as shown

NOTE:
This sheet to be used for
Vertical Curve at R.R. only
J.B.

2-A
2

MERIDIAN AVE
ST. MARLE TO AL. UNIVERSITY
30' CONC. & C.B.
CITY OF WICHITA KANS.
L.K. WHITE CITY ENGINEER


4153 (3)
5

Book 19

BM 11137 STANDARD NE CORNER MERIDIAN & MAPLE
BM 11325 "T" IN TROY TOP FIRE PLUG N.W. COR. UNIVERSITY & MERIDIAN

Property
13.5
30.4
45.4
41.7
36.5
37.8
28.3
14.2
270.0

City
16121
2770
811.5
710.5
1217.4

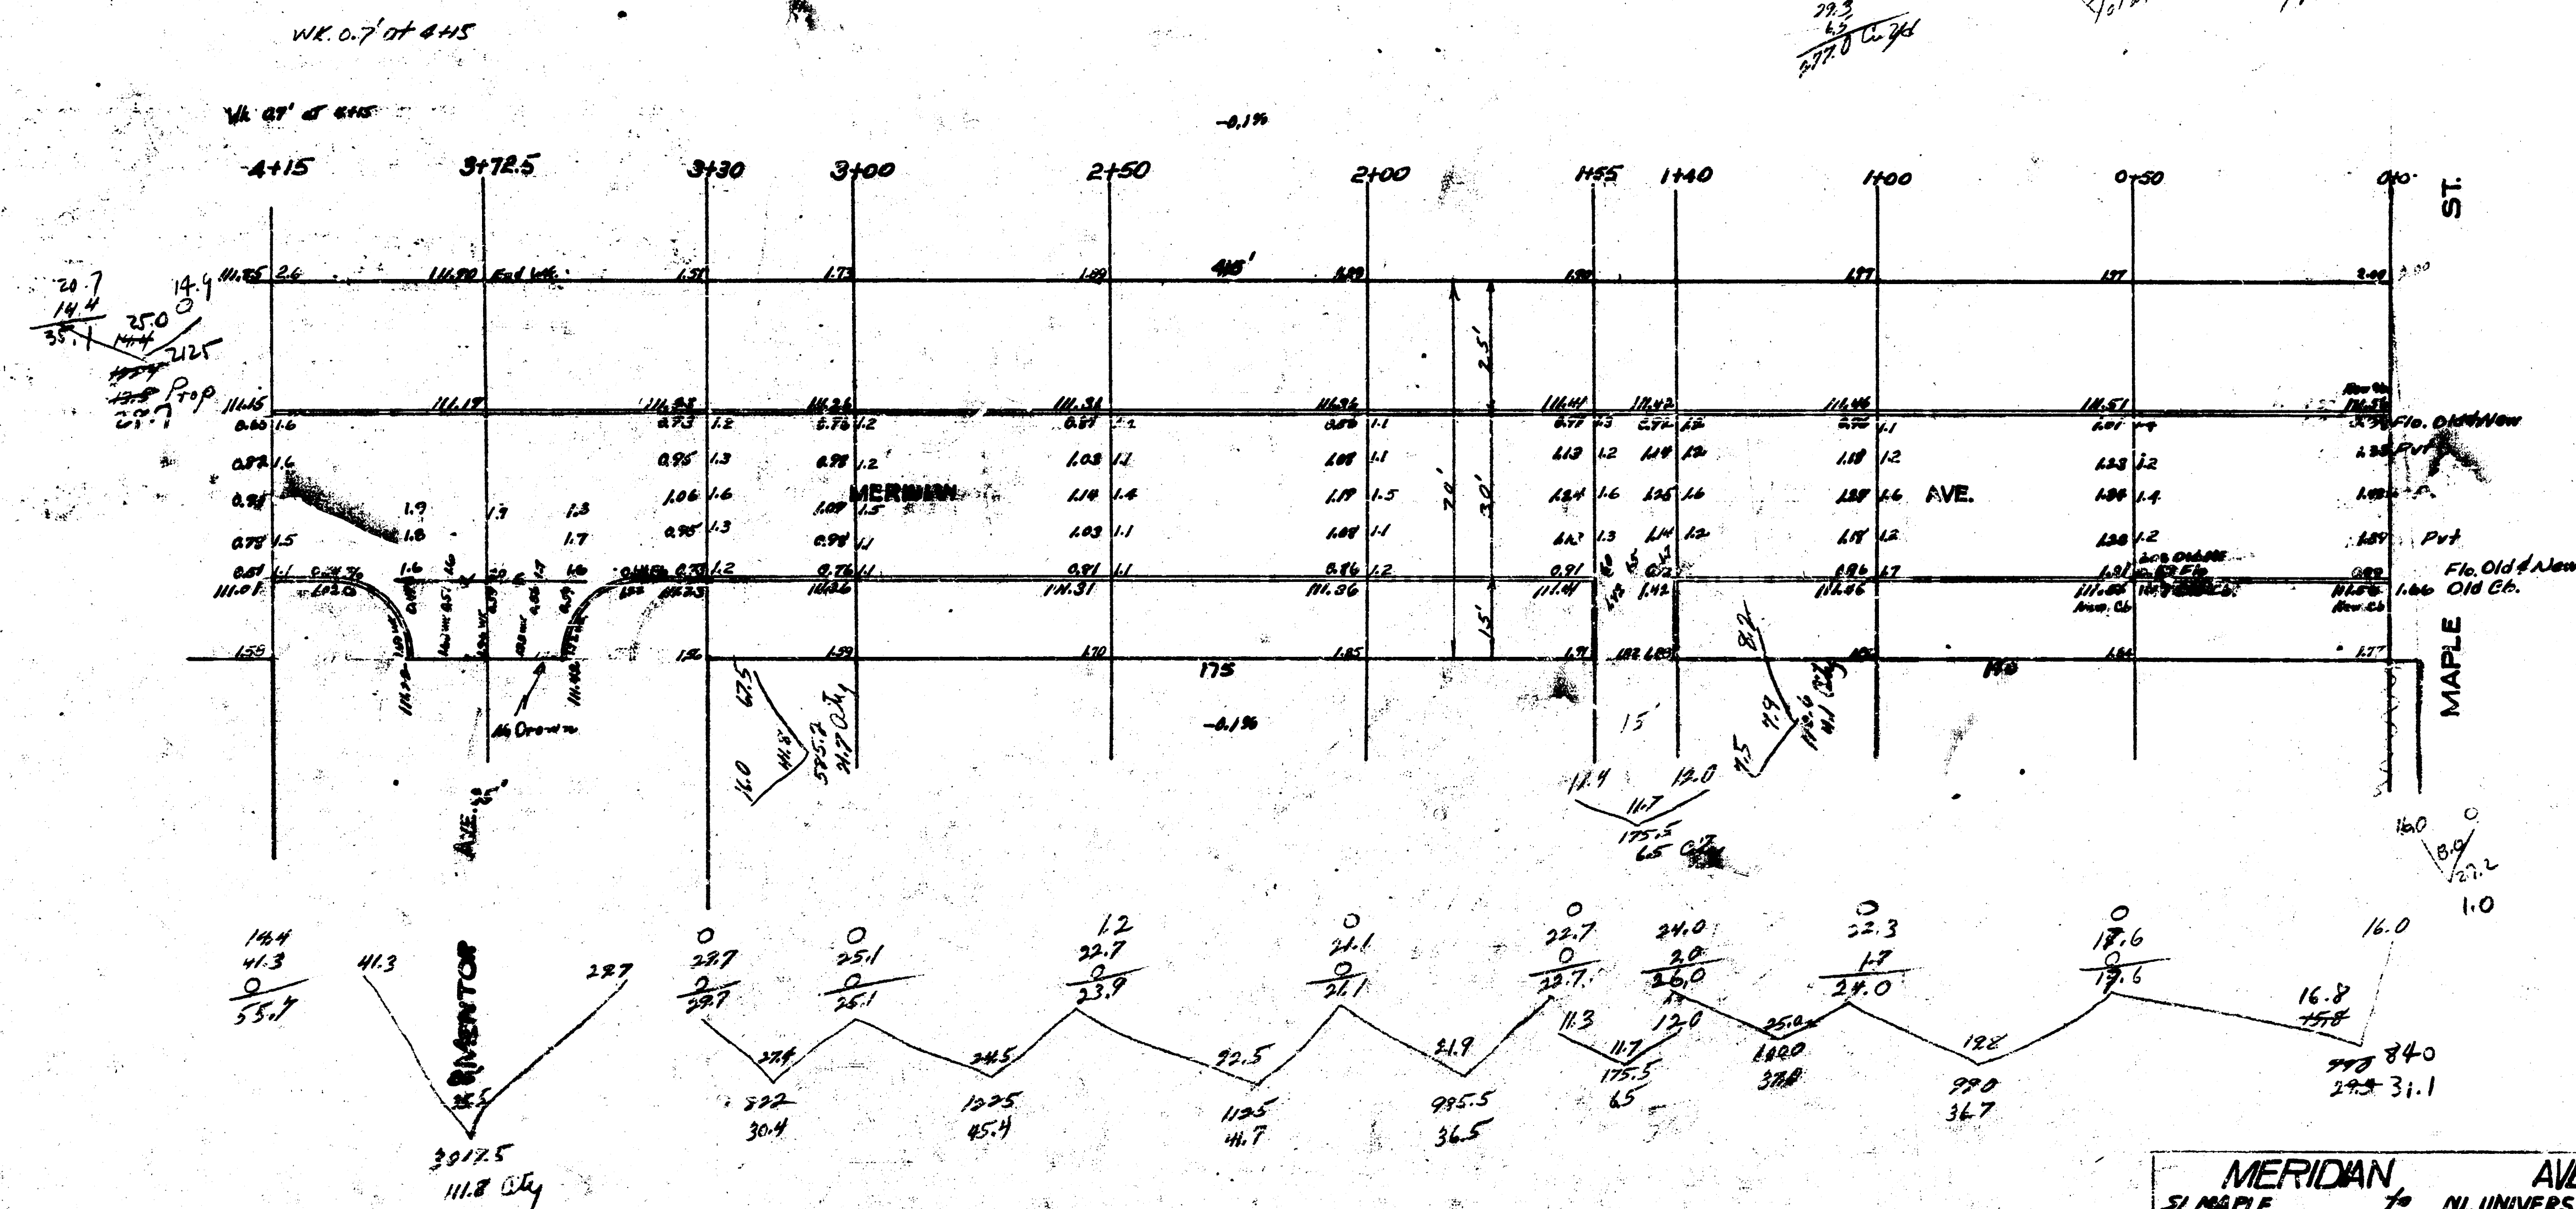

1
2

MERIDIAN AVE
30' CONC. F. CURB
CITY OF WICHITA, KANSAS
L.K. WHITE
CITY ENGINEER
JULY 1997

