


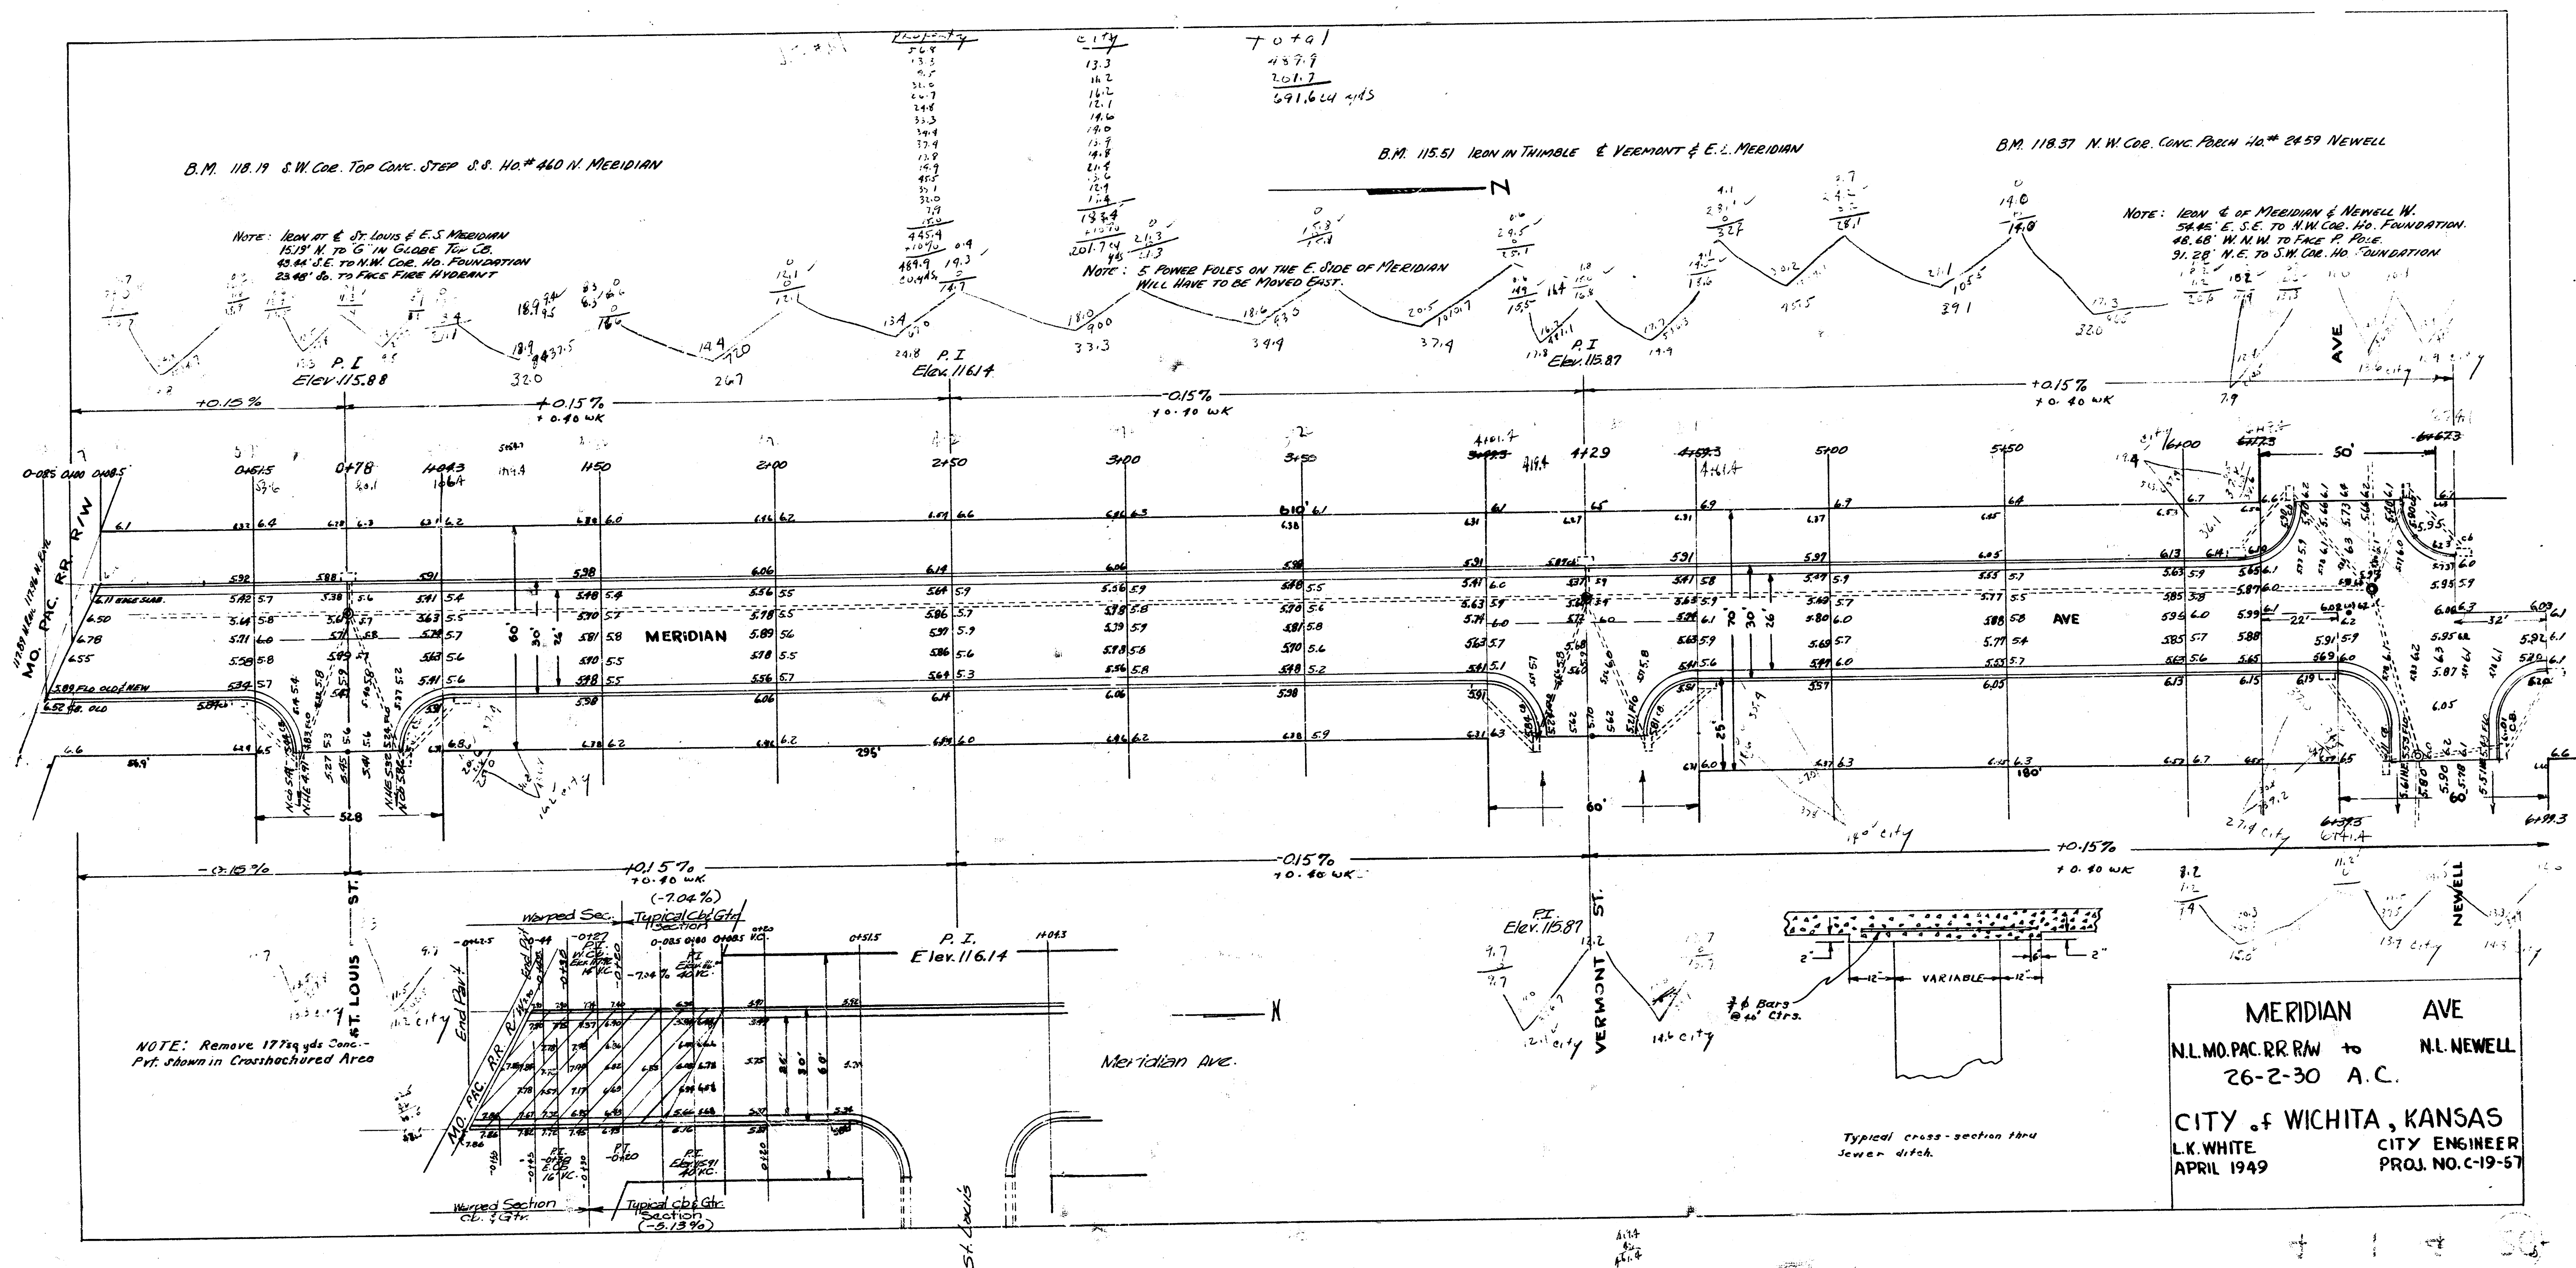

Meridian Ave.
N.L.MO.PAC.RR.RW to N.L.NEWELL
26-2-30 A.C.
CITY of WICHITA, KANSAS
L.K. WHITE CITY ENGINEER
APRIL 1949 PROJ. NO. C-19-57

