



1331.0  
 1154.0  
 1523.2 100.125.

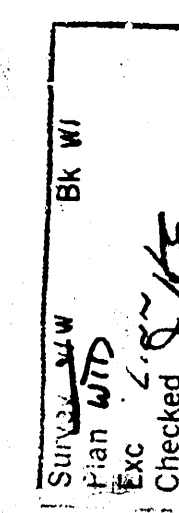

See Plans - Minneapolis Ave 18th to 19th  
for intersection details

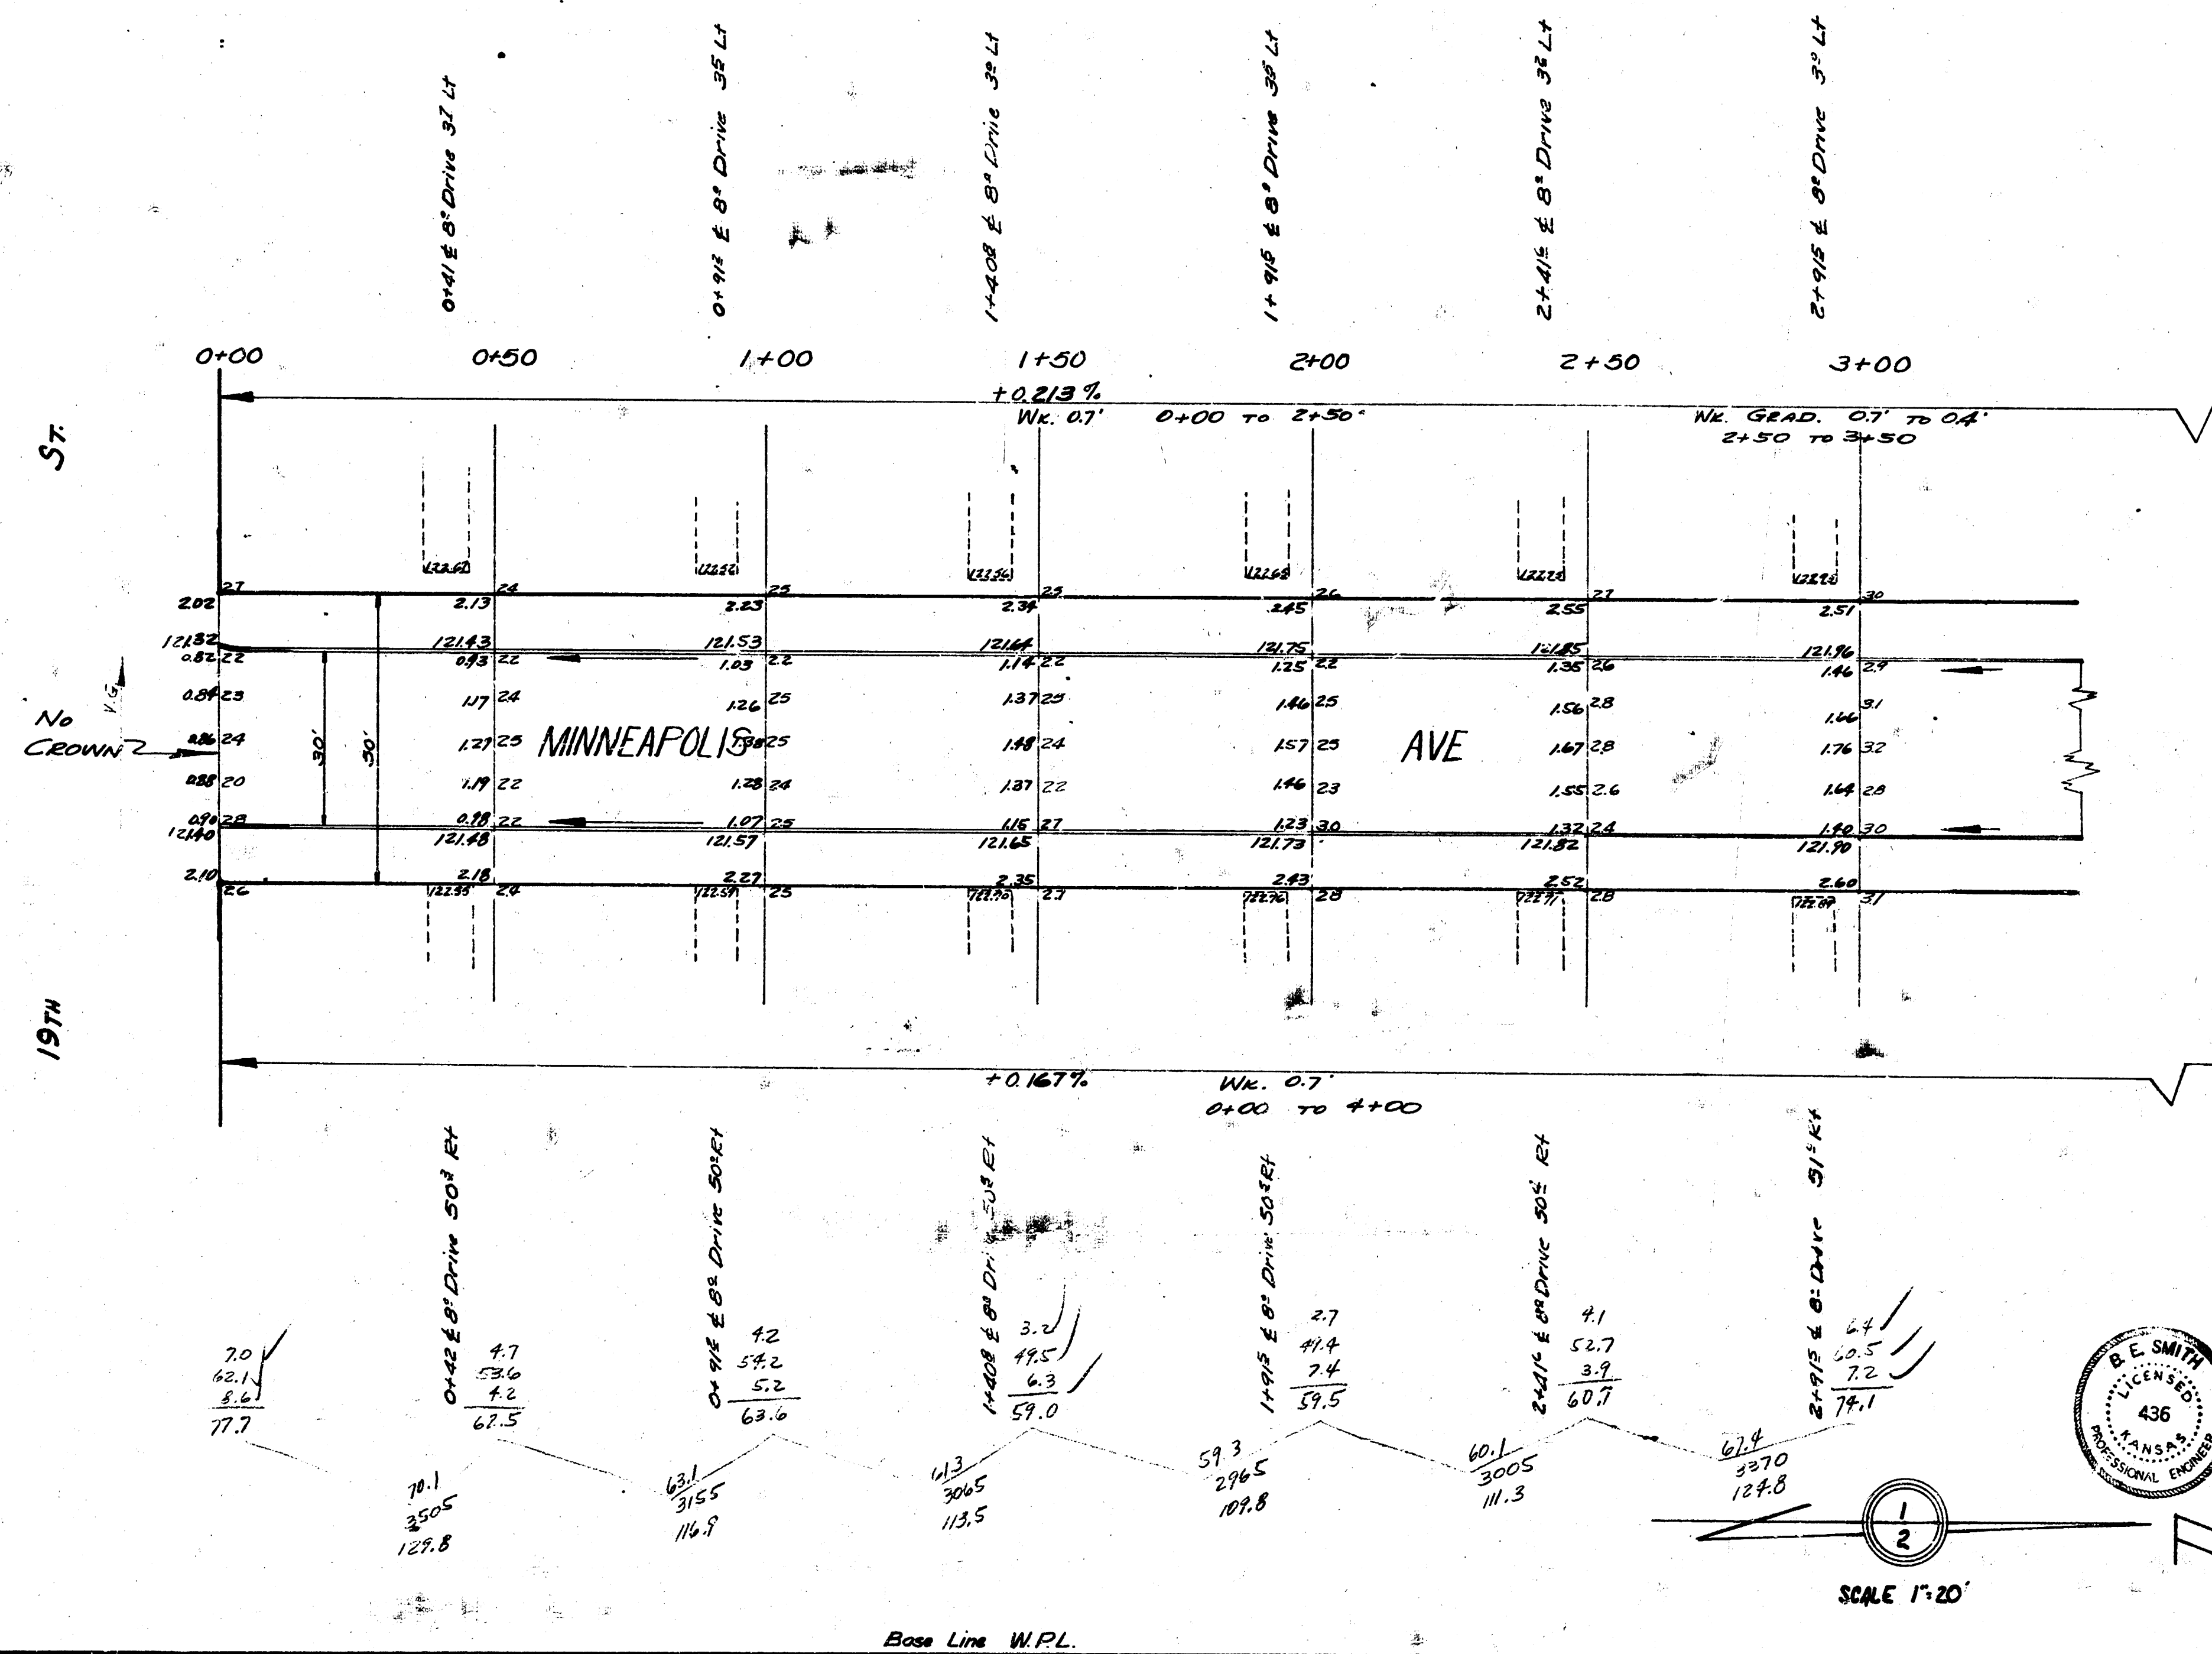

MINNEAPOLIS AVE.  
SL 19TH TO N.L. 20TH  
30' CONC & CB

CITY OF WICHITA, KANSAS  
B.E. SMITH CITY ENGINEER  
JAN. 21, 1953 Pres. No. C12-206



