


B.M. 9847 "4" on headwall 30' S. N. Jennings Add. E.L. 11.15.
 B.M. 3164 "M" in Mueller fire plug S.E. corner Scott & Minneapolis.
 B.M. 3675 "M" in Mueller fire plug N.E. corner Carson & Minneapolis.

Chaining from S. to N. on E. R.

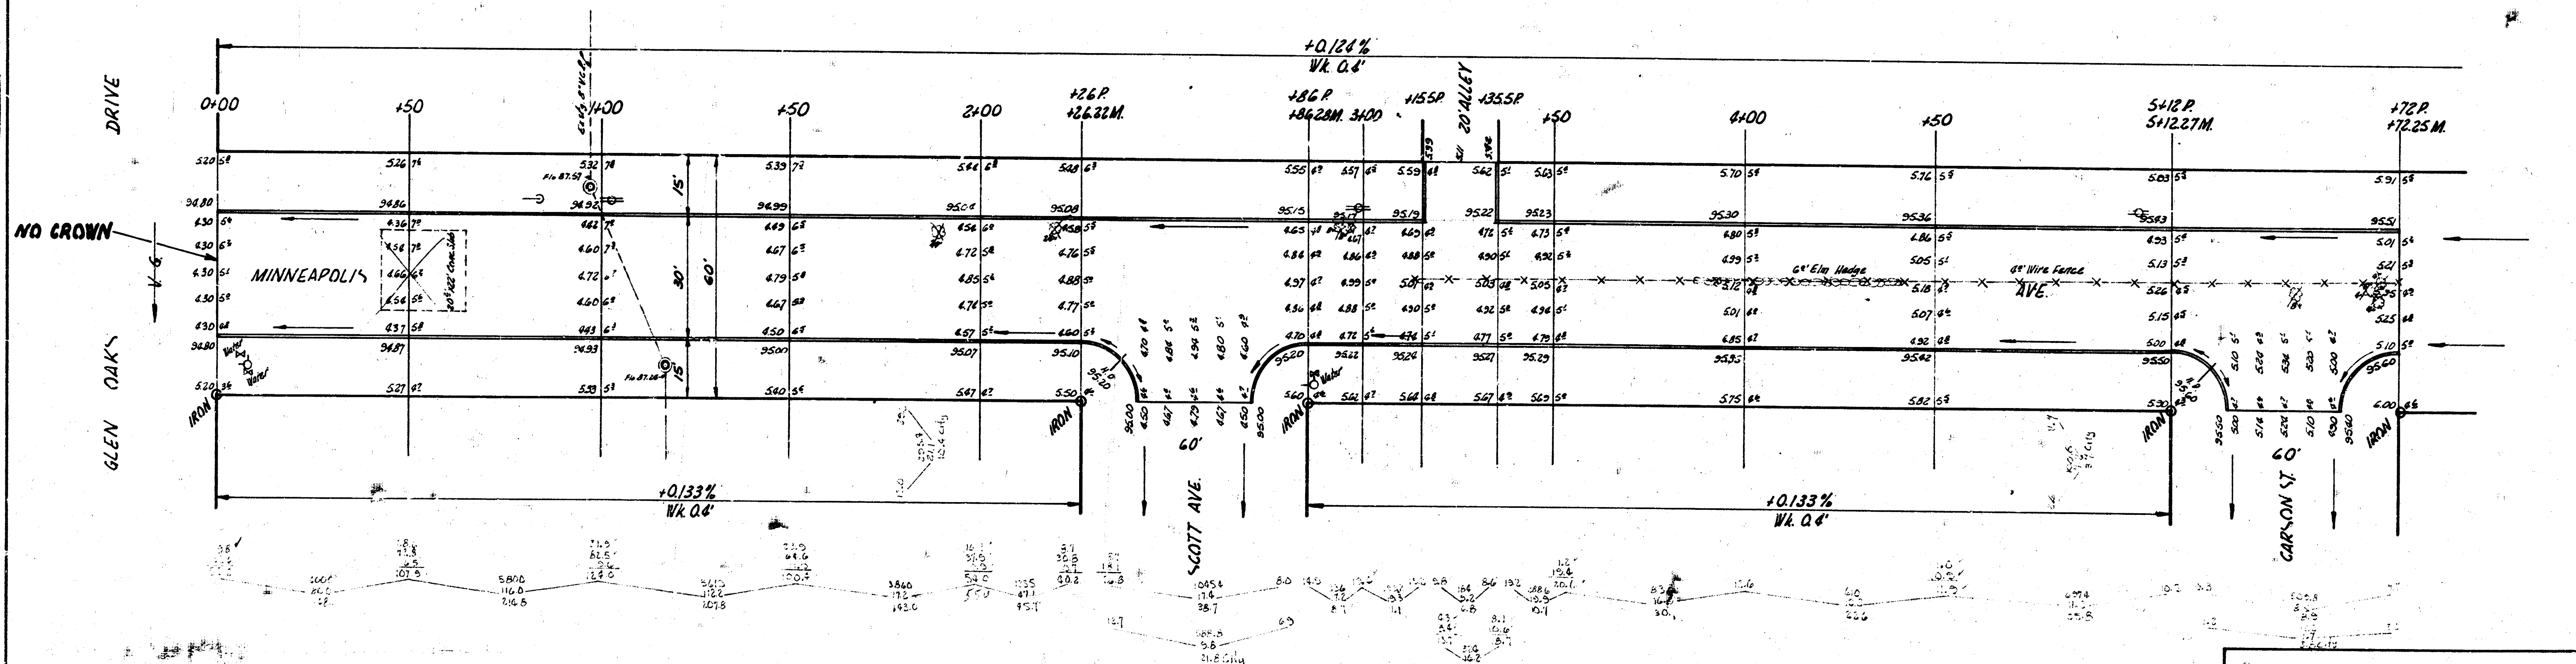

MINNEAPOLIS AVE.
 30' CONC. & CB
 CITY OF WICHITA, KANS.
 B.E. SMITH
 MARCH 1956



MINNEAPOLIS AVE.
 N.E. GLEN OAKS DR. - N.E. CARSON
 30' CONC. & CB
 CITY OF WICHITA, KANS.
 B.E. SMITH CITY ENGINEER
 MARCH 1956 PROJ. C15-63

TOTAL ELEVATION

2600
 2600
 2600