
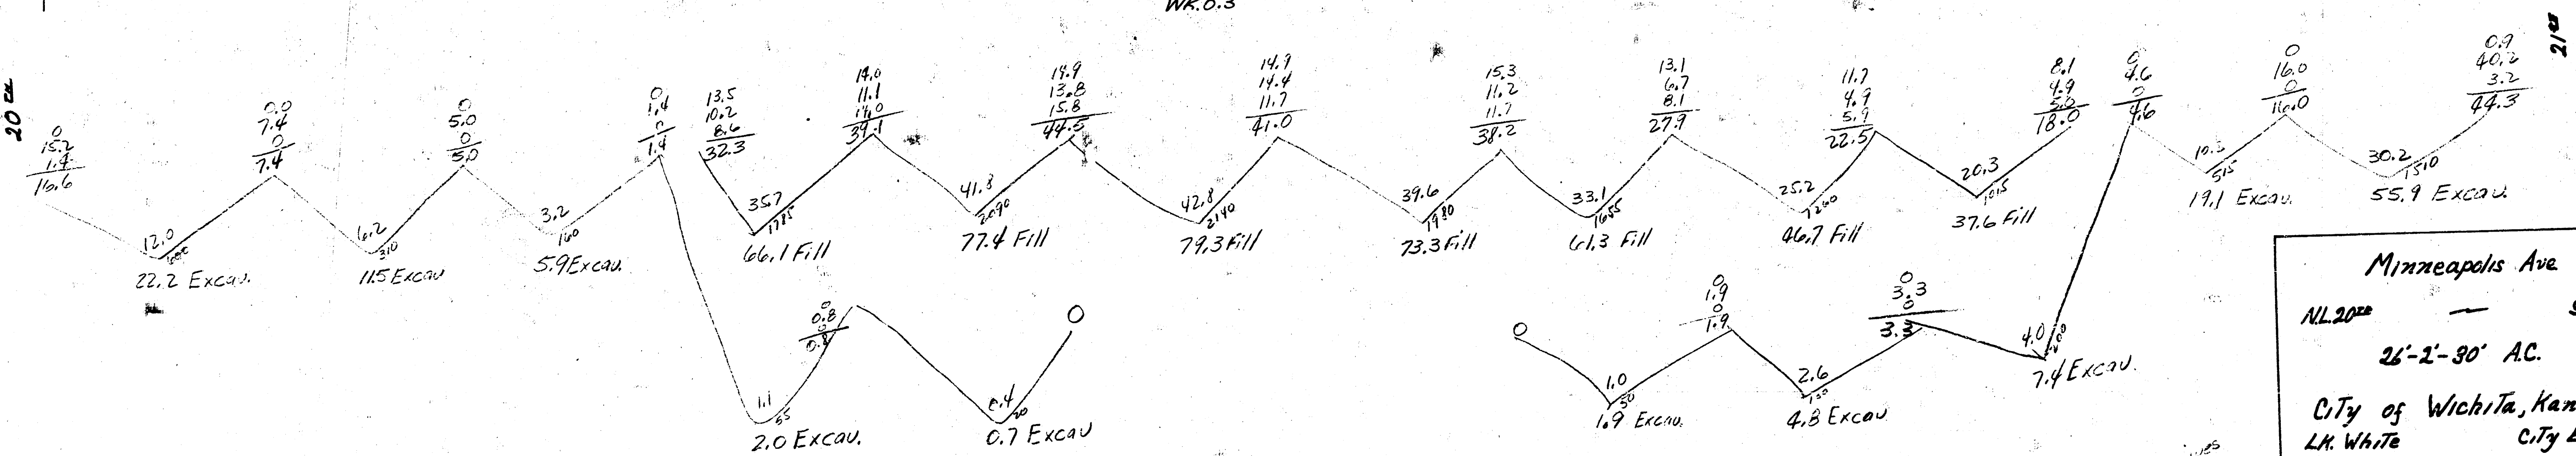


B.M. 123.08 S. rim M.H. N.E. Cor. 21st St & Minnesota  
 B.M. 124.37 "T" in Troy Tap fire Hyd. N.E. Cor. 21st & Minneapolis

| Excav. | Fill           |
|--------|----------------|
| 22.2   | 66.1           |
| 11.5   | 77.4           |
| 5.9    | 74.3           |
| 7.4    | 72.3           |
| 2.0    | 61.3           |
| 0.7    | 46.7           |
| 1.9    | 37.6           |
| 4.8    | 44.7           |
| 7.4    | 41.2           |
| 19.1   | 48.9           |
| 55.9   |                |
| 138.8  |                |
| 10.7   |                |
| 152.7  | 485.9 Cu. Yds. |

NOTE: Install drain pipe under intersection of Minneapolis & 21st St, S.S. 21st St. Connect Pvt on Minneapolis to Pvt on 21st St. With Asphalt.

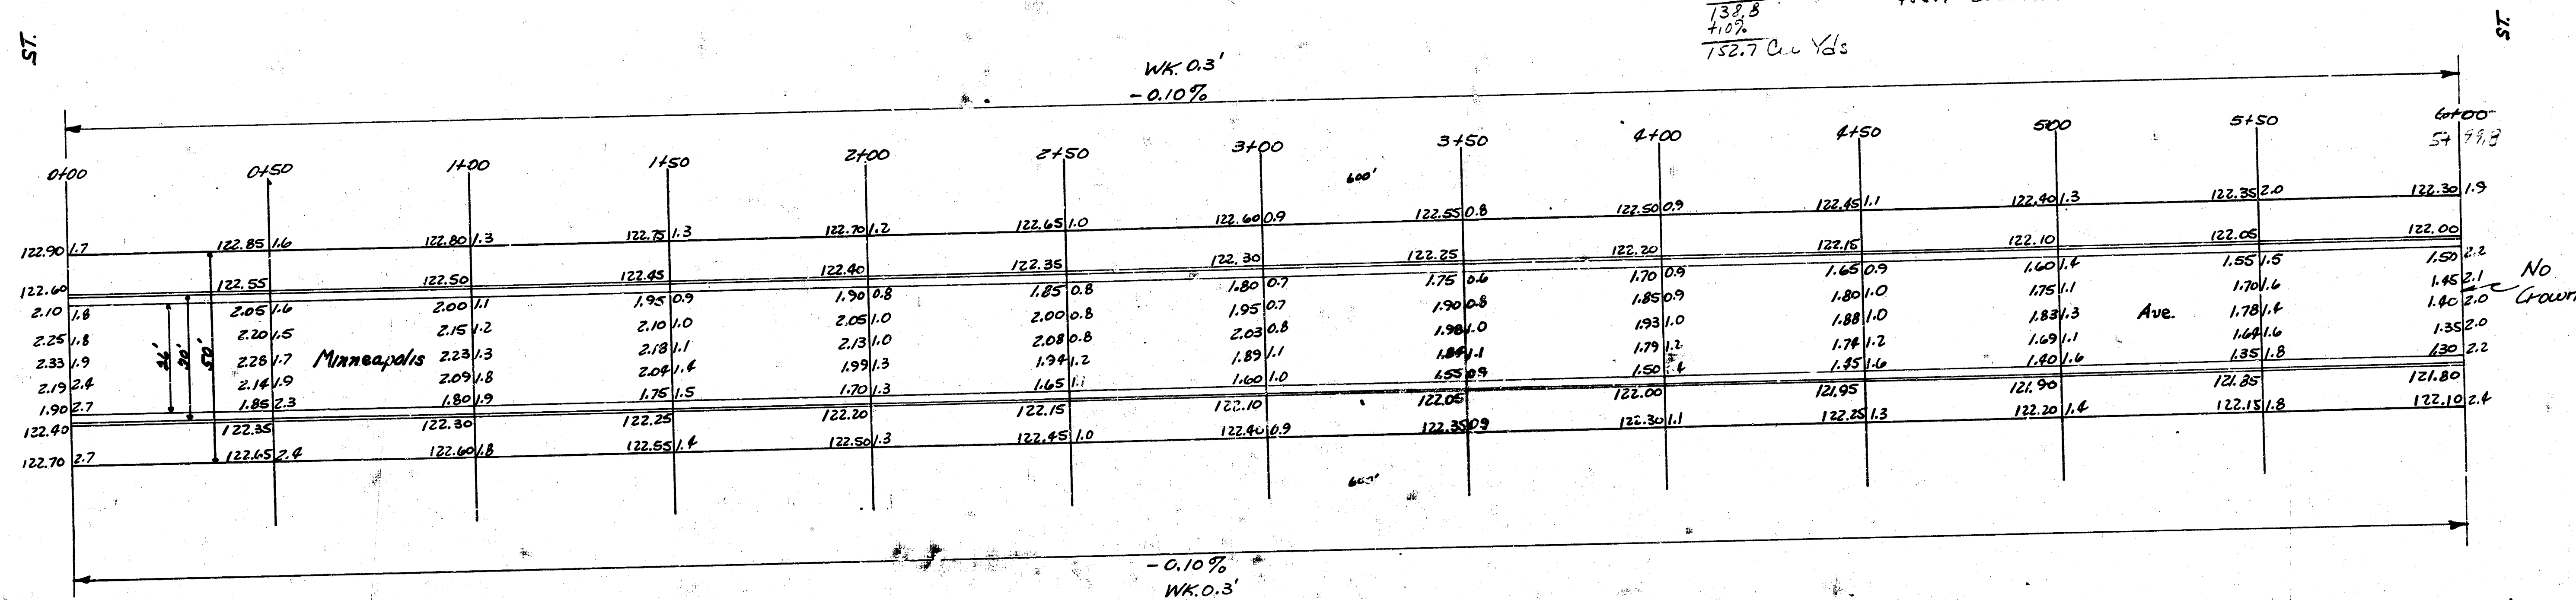

Minneapolis Ave  
 NL 20' SL 21'  
 26'-1'-30' A.C.  
 City of Wichita, Kansas  
 L.H. White City Engineer  
 September 1948 Project CIP-150