
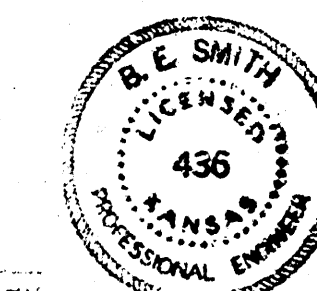
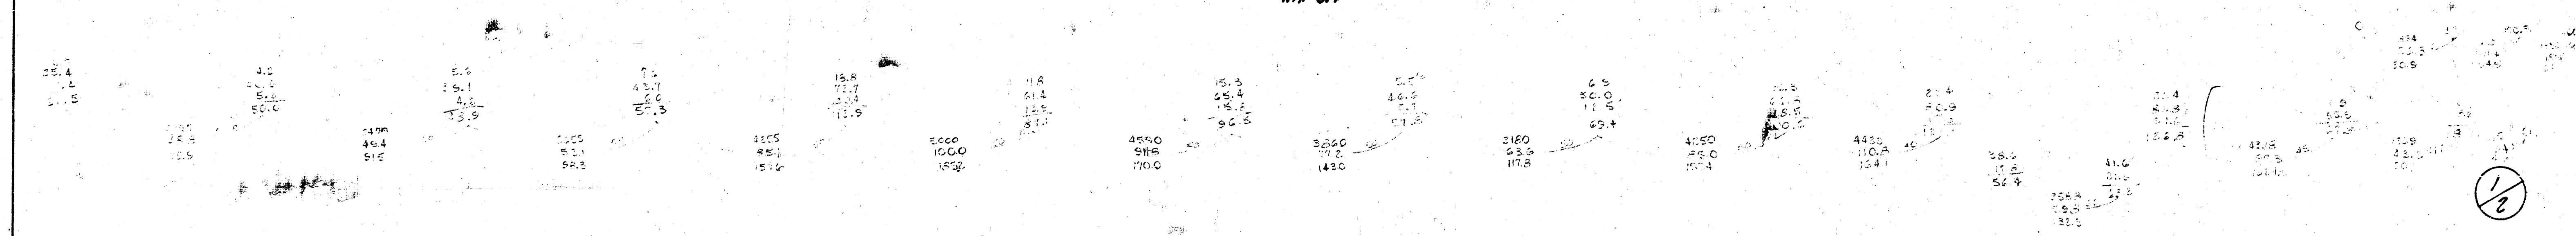


B.M. 96.79 Step Bench N.B. 1st N.L. Pole W.S. Canal S.S. Wassall.
 B.M. 93.88 Step Bench E.S. Power Pole 50' W. of W.L. Minnesota 140' S. of S.L. Marion Road
 Chaining North on W. R.

FILE
 PAGE
 154.4 CONC.

EXCAV
 171.1 CONC.

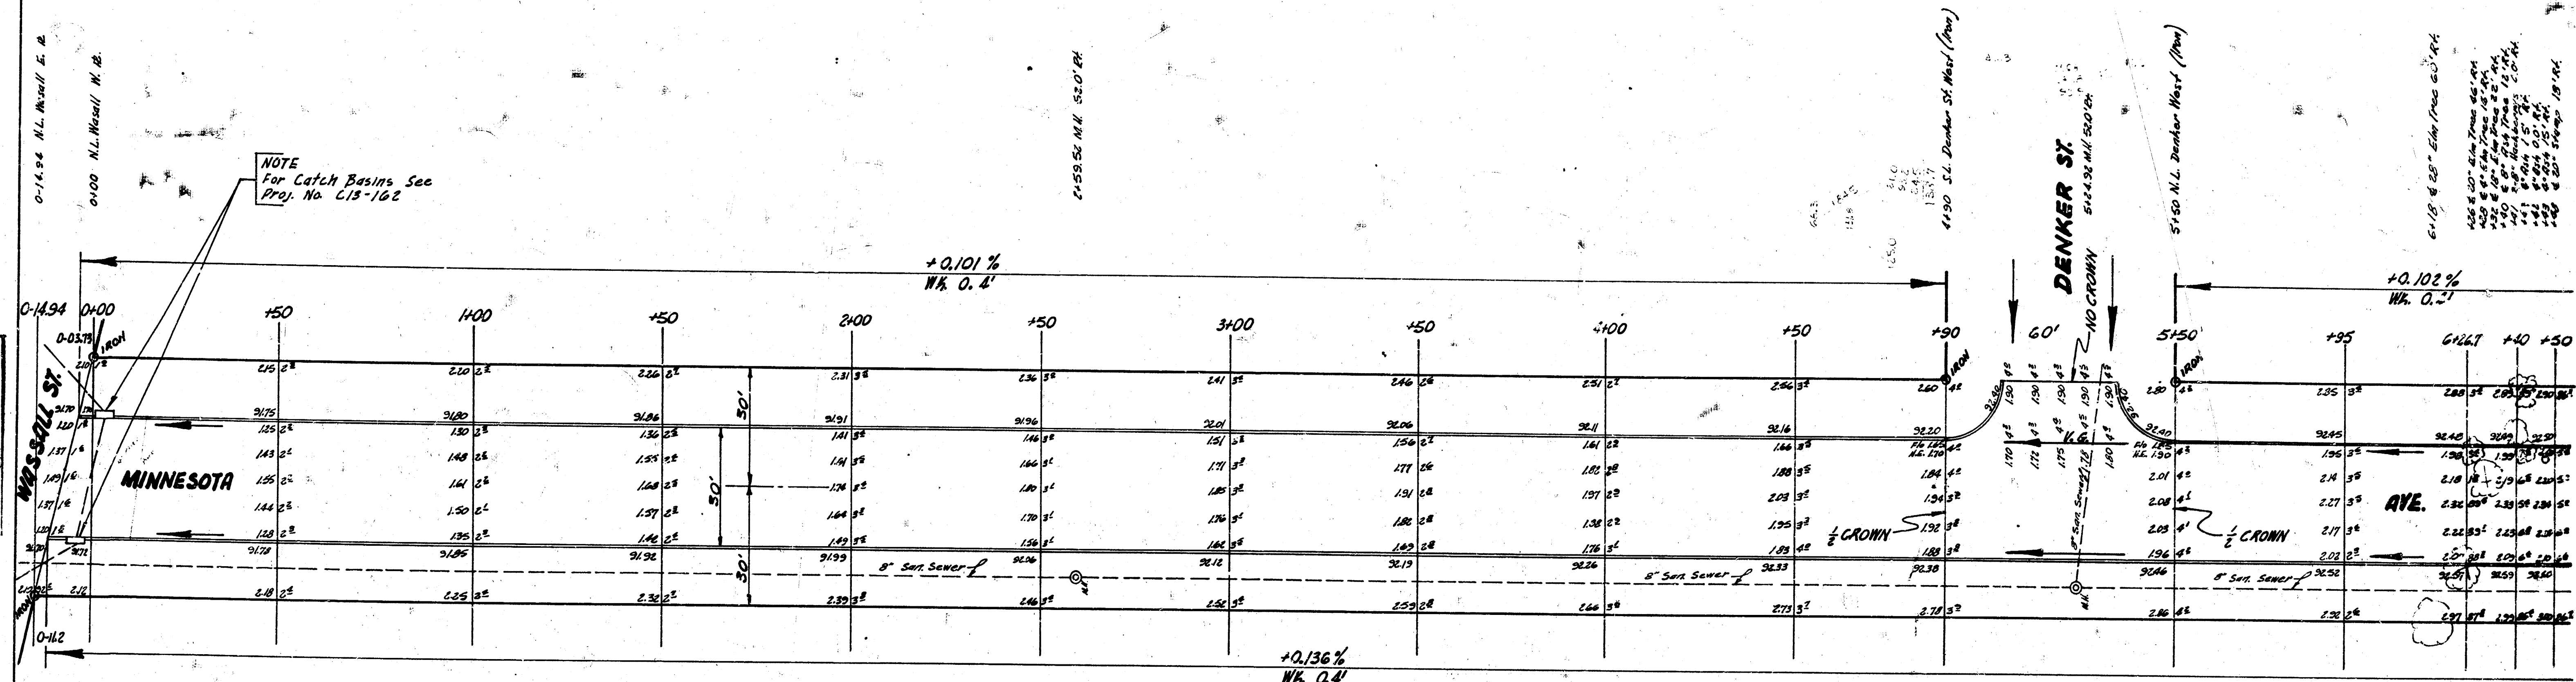

MINNESOTA AVE.
 N.L. WASSALL - N.L. JENNINGS ADD.
 30' CONC. & CB.
 CITY OF WICHITA, KANS.
 B.E. SMITH CITY ENGINEER
 JULY, 1954 PROJ. NO. C13-158

TOTAL FILL
 100.00
 100.00
 100.00

TOTAL EXCAV
 100.00
 100.00
 100.00

