


B.M. 38.32 "G" in Globe S end Ch. E Ch. Chisholm Lane N.L. Hodson.
 B.M. 39.84 Spike in Leaning 20' Tree 20' S. N.P.L. Hodson - W.P.L. Minnesota.

N

-0.1%
 WK 0.4'

Note: Sta. Measured Along E. Stake Line

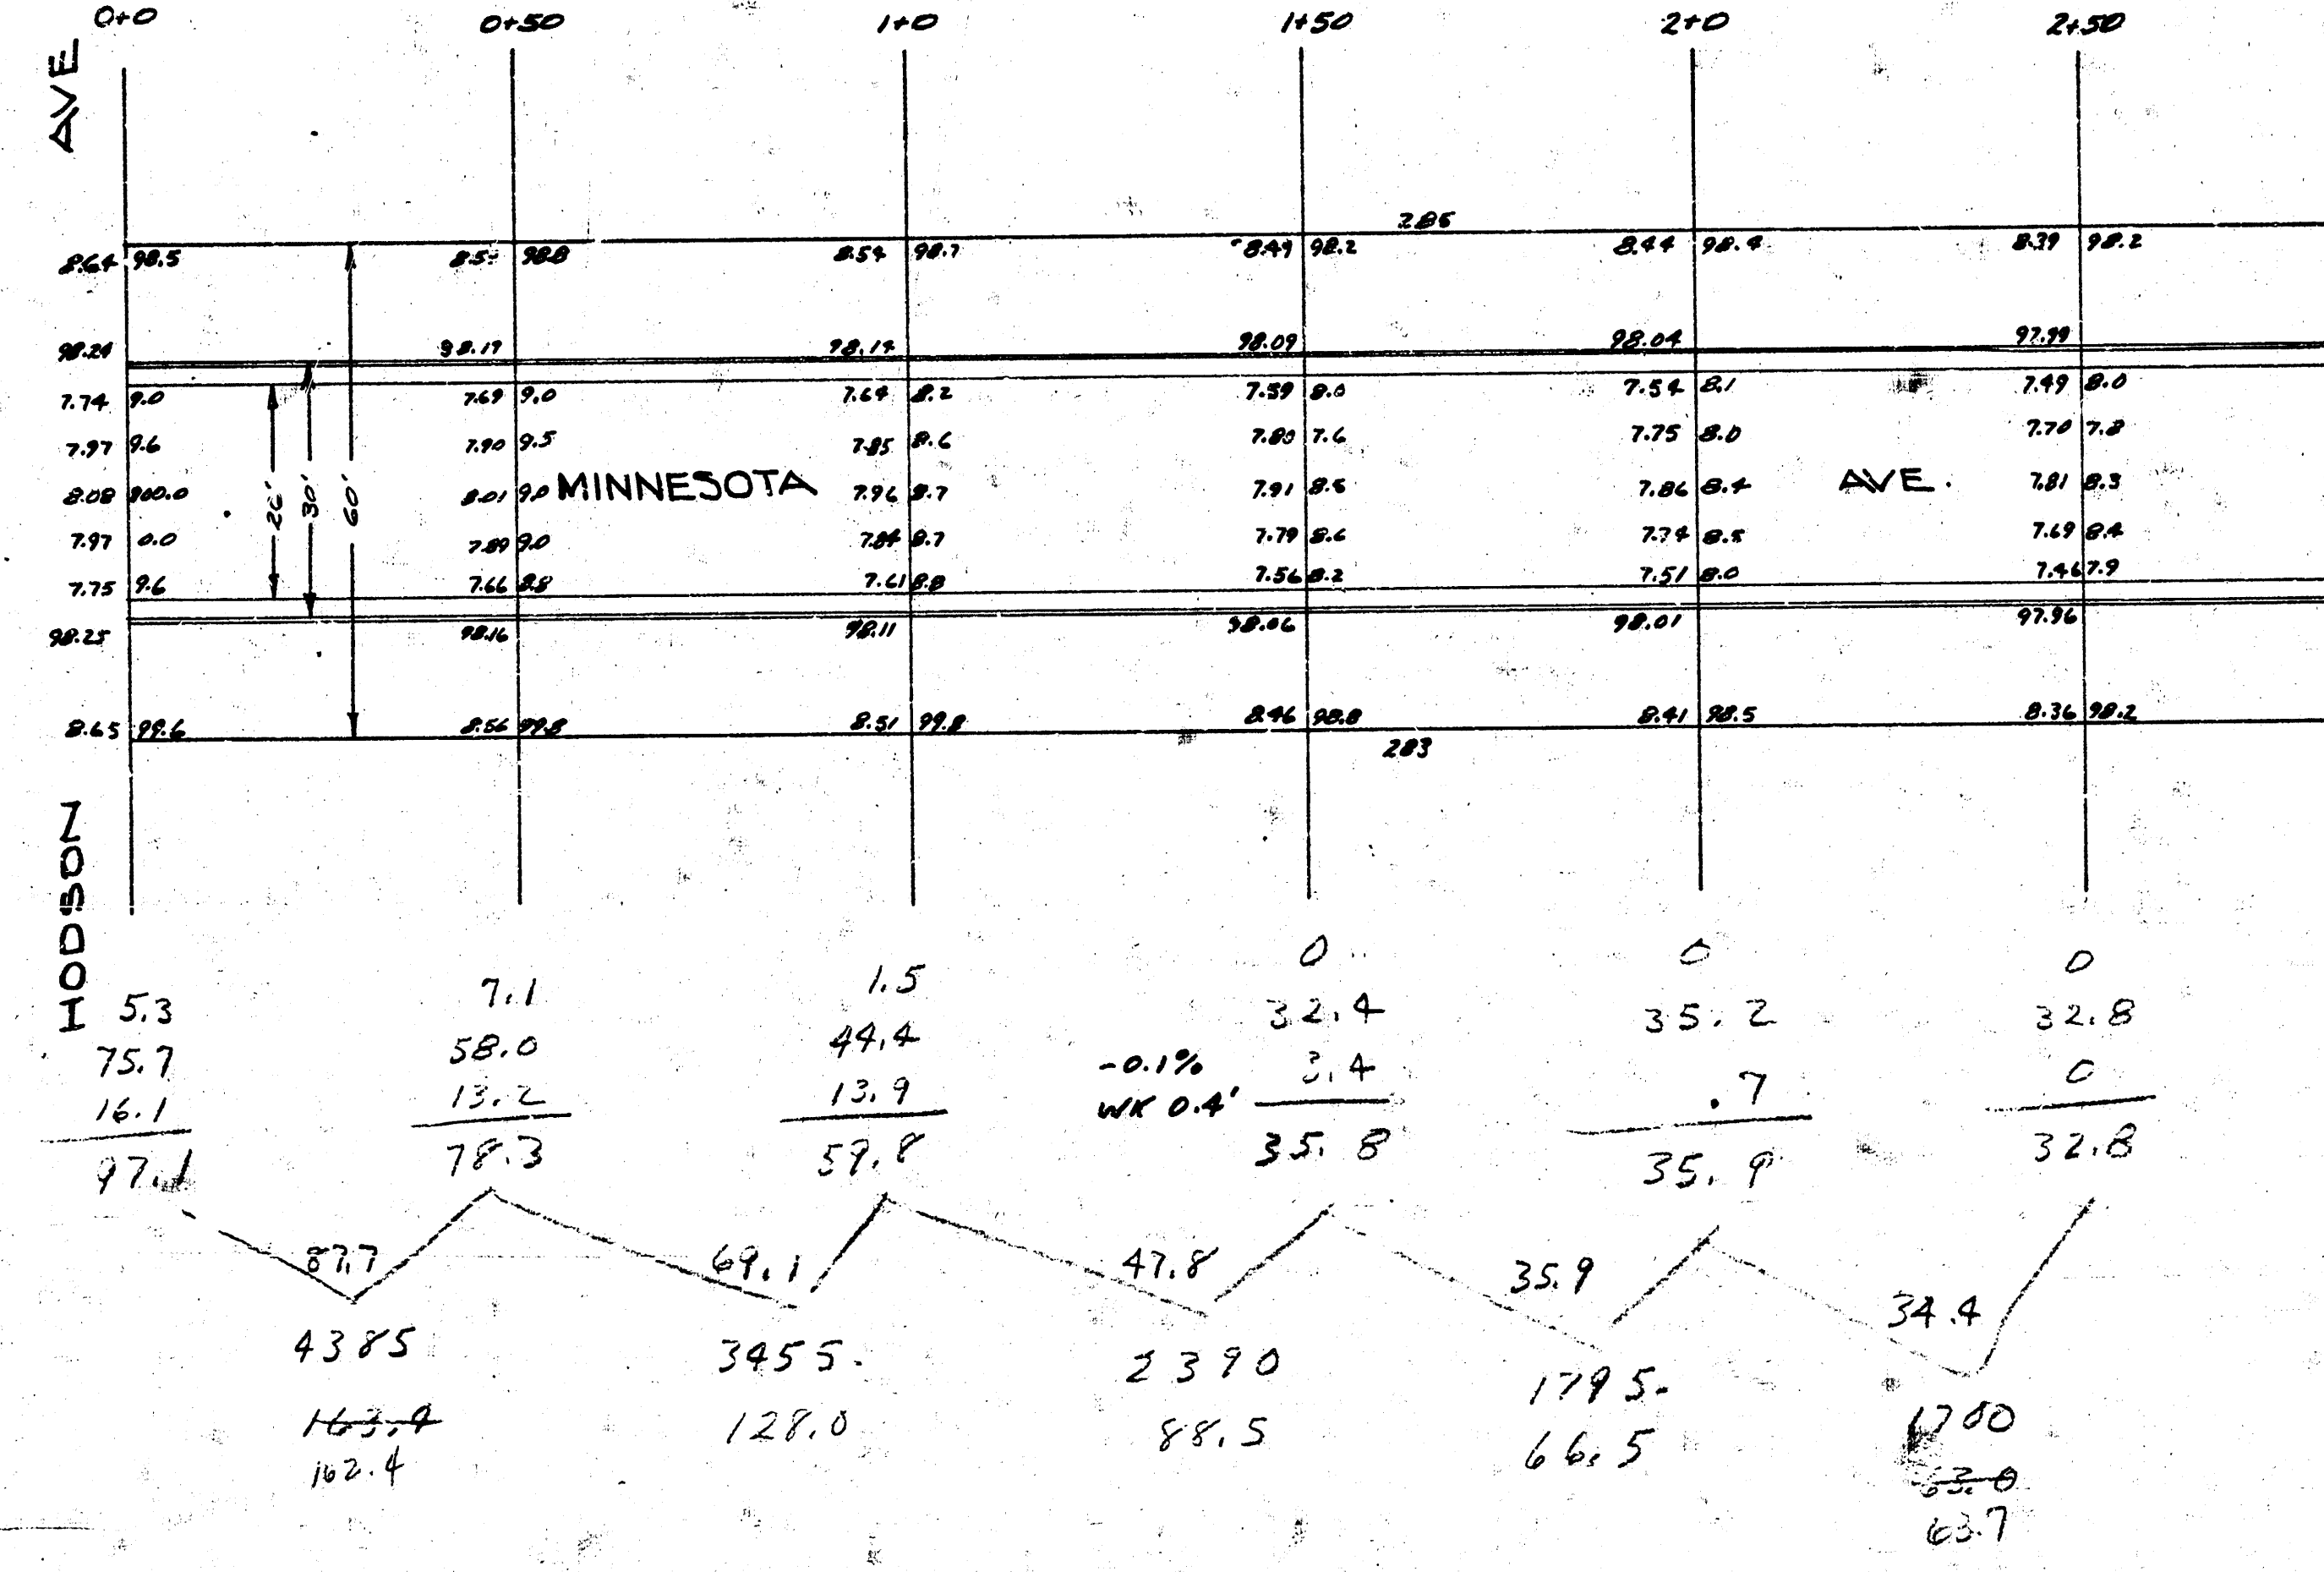

1/2

MINNESOTA AVE
 N.L. HODSON & S. LOT & B.L. D. LIVING PLAN
 26-2-30 ASPH. CONC.
 CITY OF WICHITA, KANSAS
 L.K. WHITE CITY ENGINEER
 APRIL 1947

