



BM-118.28 9" in globe center wall S. on SE cor. Minnesota & 16th

NOTICE TO CONTRACTOR:-
Entrance pipe to be disposed of in accordance
with City dirt checker.

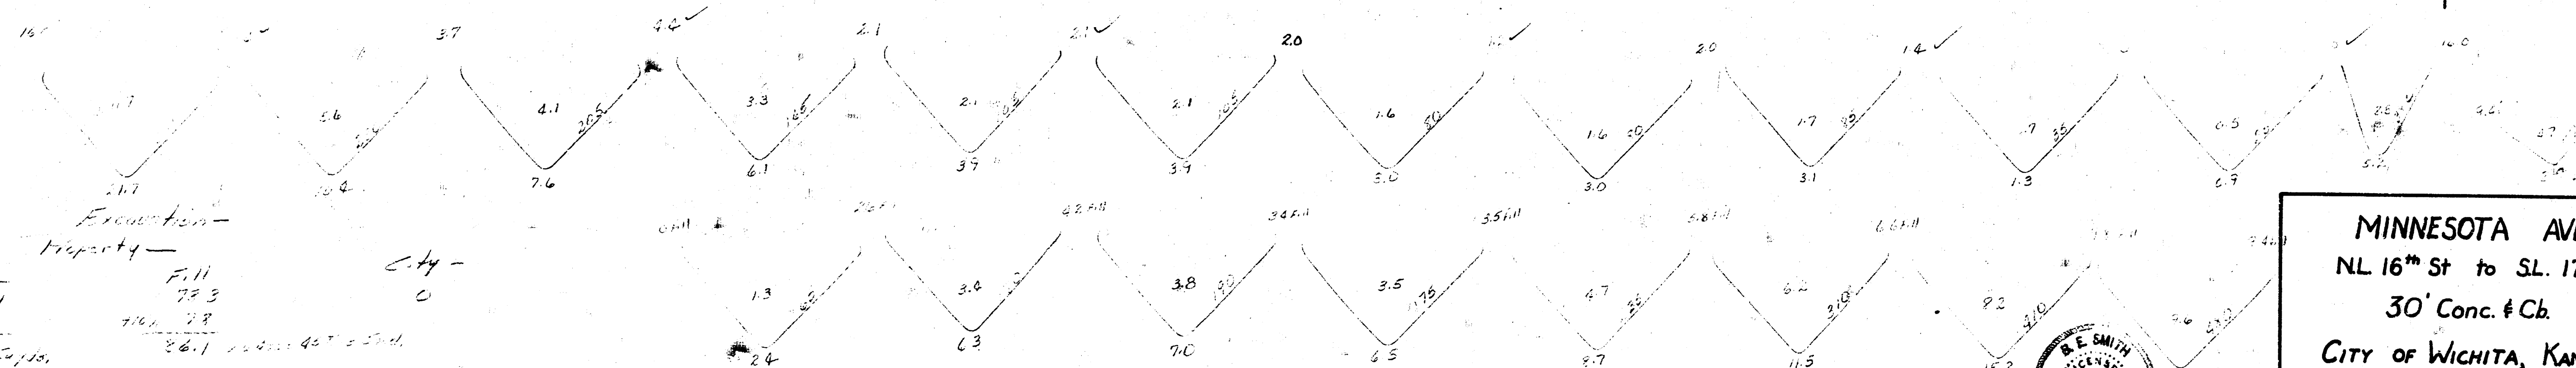

MINNESOTA AVE
NL 16th St to SL 17th St
30' Conc. & Ch.
CITY OF WICHITA, KANSAS
B.E. Smith City Engineer
Feb 1956 Proj. No. C15-278

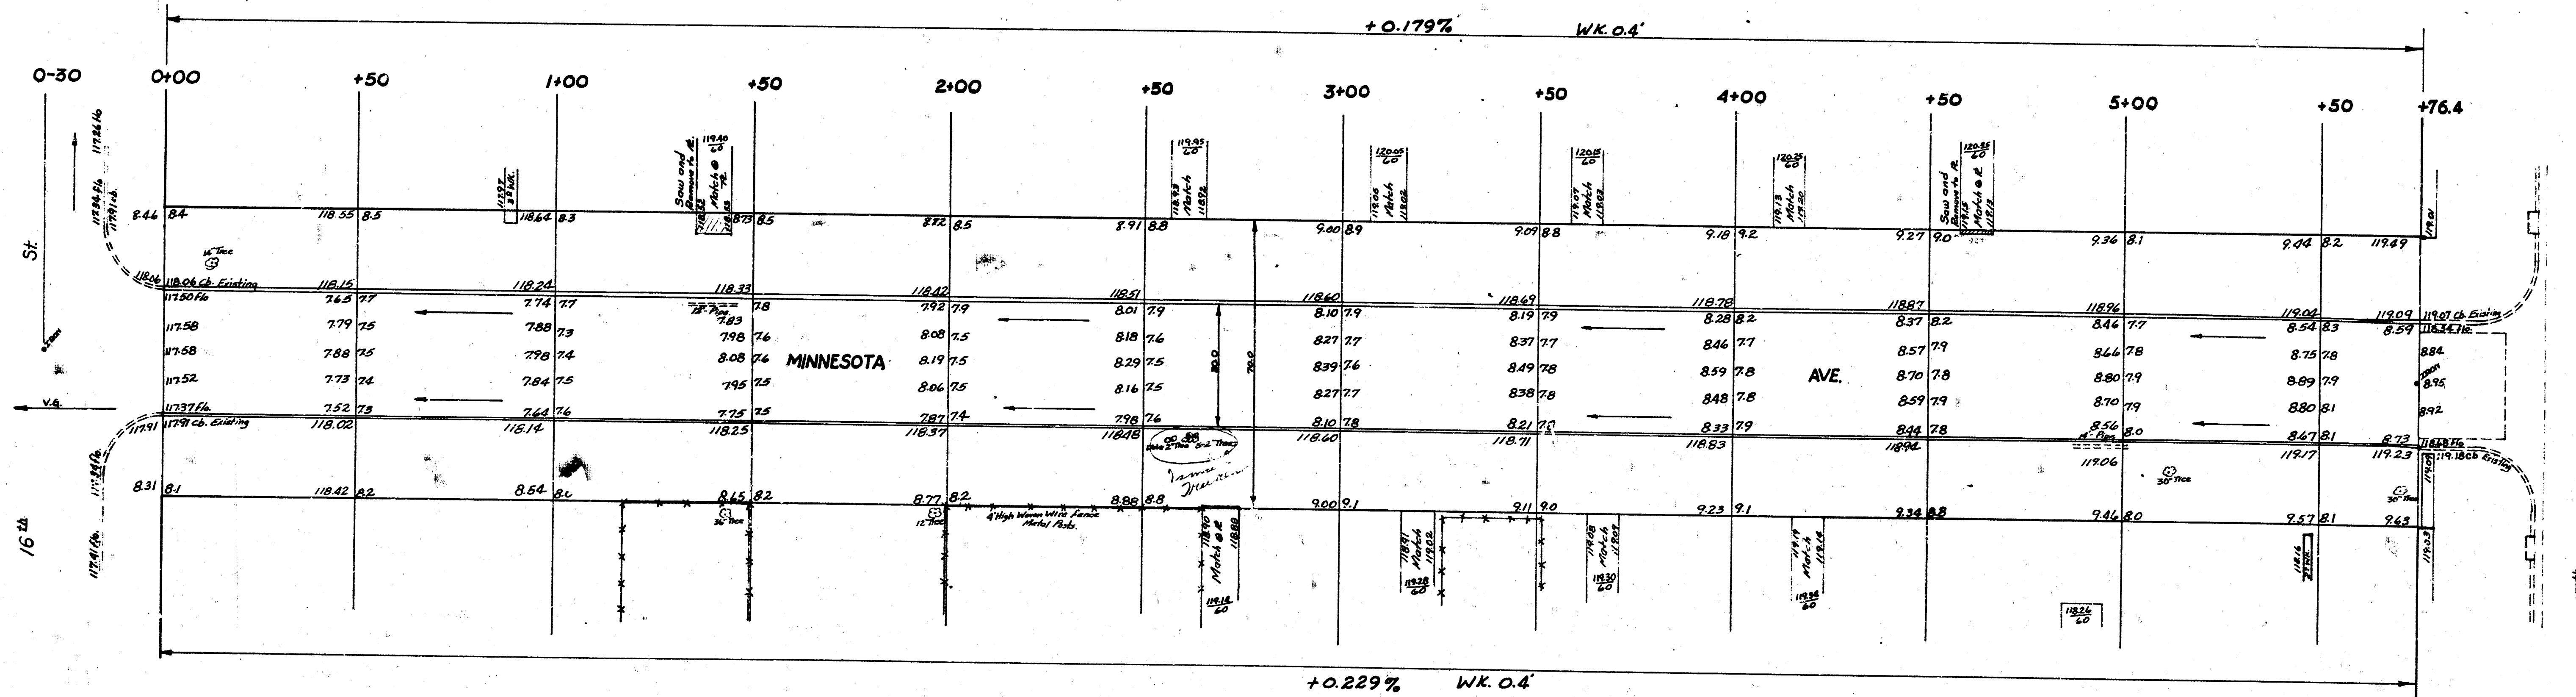

1 13 4