

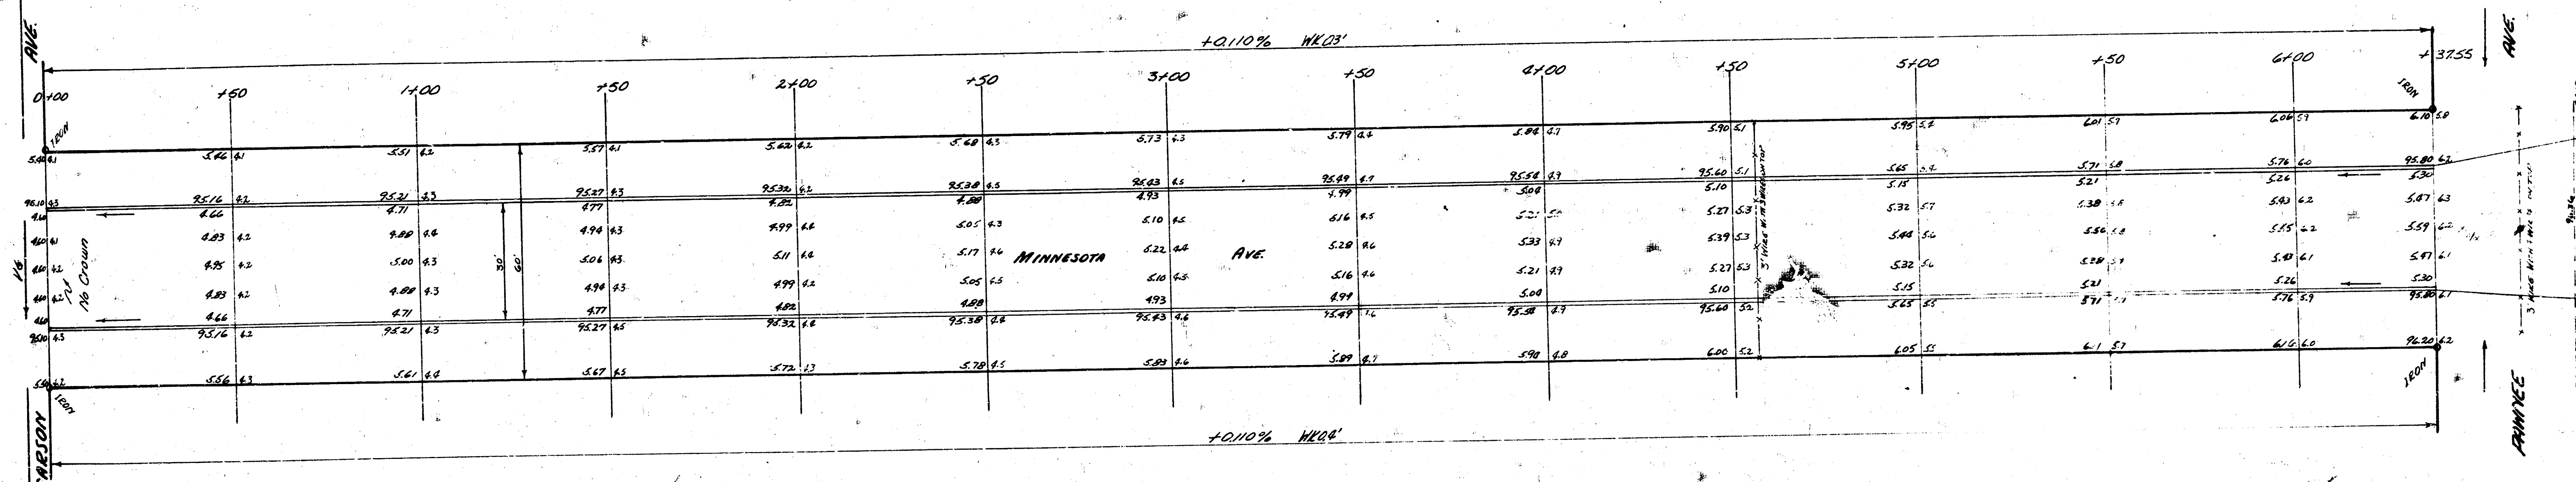


BM 94.80 HEAD OF BRIDGE SPIKE ST. POWER POLE N.E. PAVING APPROX E OF MINNESOTA.
 BM 97.07 HEAD 930 STATE ST. E.G.E. POLE N.E. PAVING 100' E OF E CANE K-15 H-1 WAY
 STA ON N 12

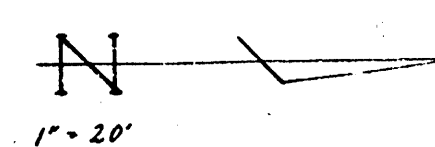

By *AS*
 Date *AS*
 Checked *J*

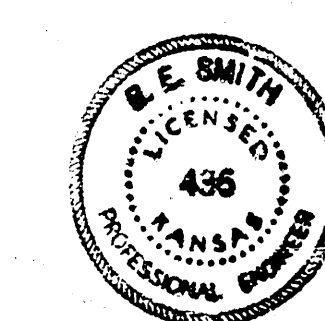

MINNESOTA
 N.L. SCOTT TO S.C. PAVING
 (NON CARSON)
 30 CONC & CB
 CITY OF WICHITA KANSAS
 B.E. SMITH CITY ENGINEER
 MARCH 1955 PROJ. NO. C-1840