


B.M. 77.32 "M" in Mueller F.P. N.W. Cor. Minnesota N. & Stafford
CHAIN. N. on E.P.L.

NOTE TO CONTRACTOR & FIELD ENGINEER:
ENTRANCE PIPE WILL BE DISPOSED OF IN ACCORDANCE
WITH INSTRUCTION OF DIRT CHECKER.

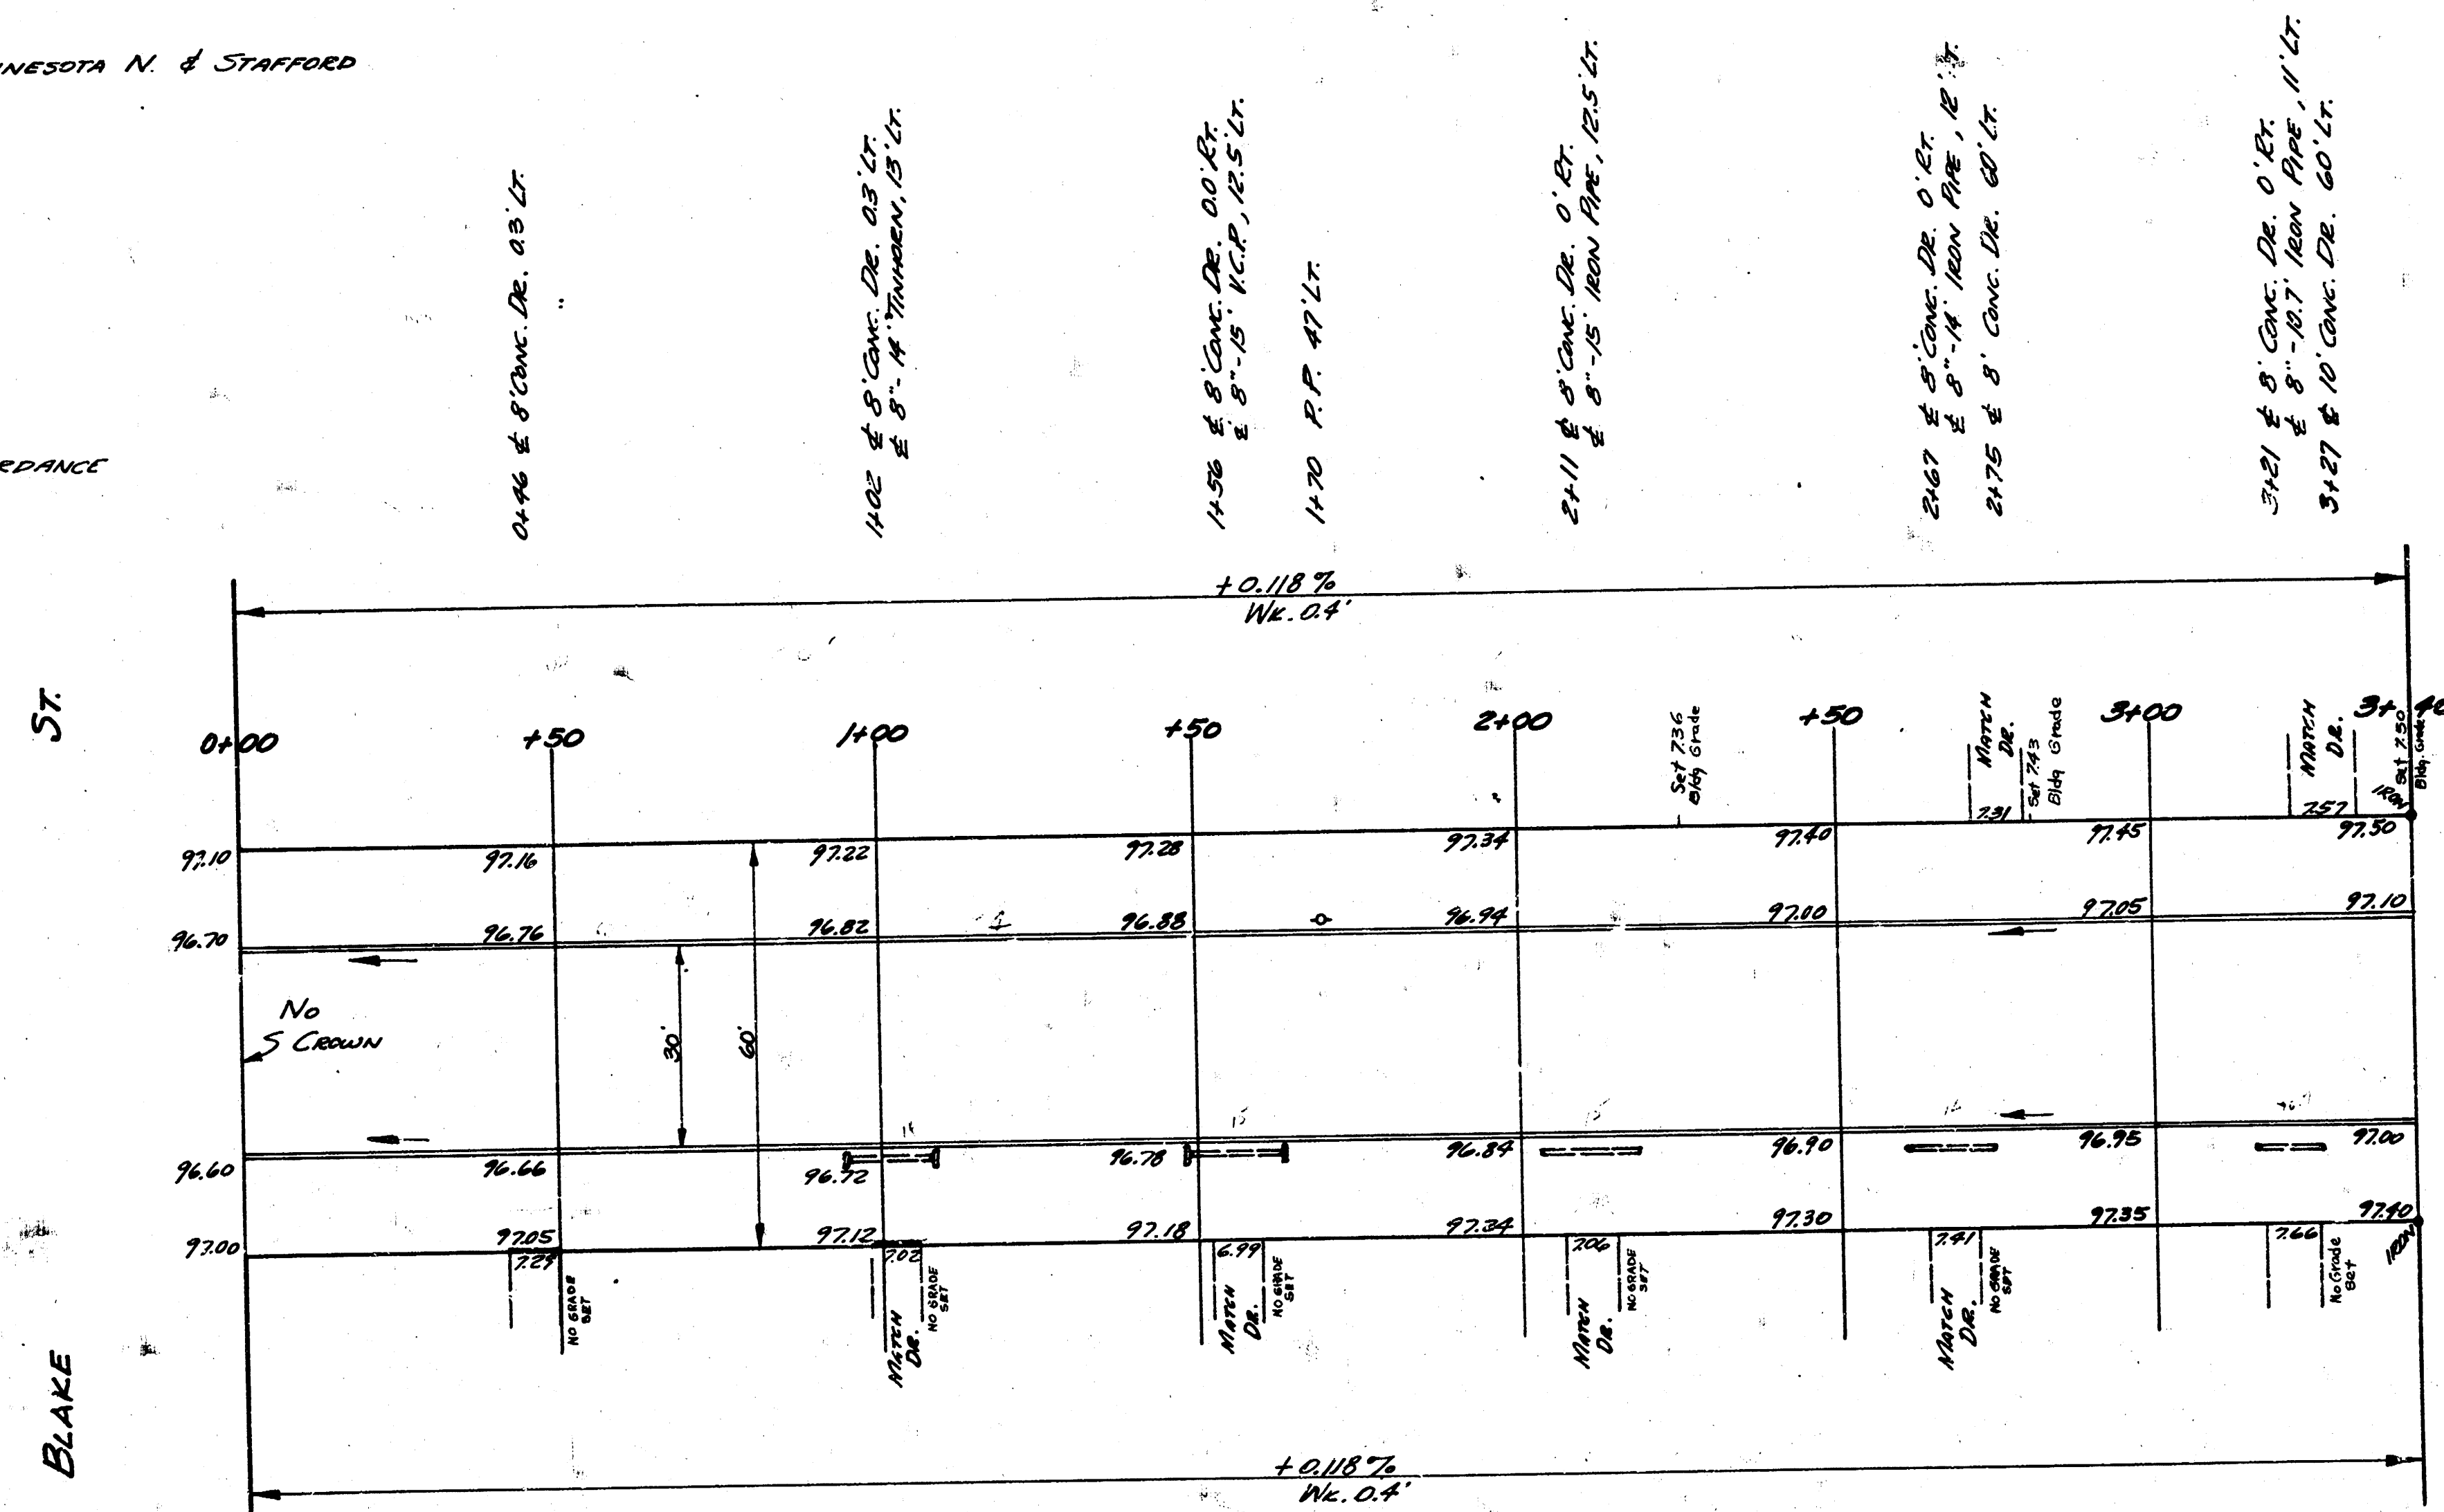

ST.

STAFFORD

MINNESOTA
N.L. BLAKE TO S.L. STAFFORD
30' CONC. & CB.
CITY OF WICHITA, KANSAS
B.E. SMITH - CITY ENGINEER
MAY, 1954 PROJ. C14-69

