


B.M. 107.76 "G" in Globe in 3 dr. rd. near N.W. Monroe & E. Richmond.
 B.M. 107.69 "G" in Globe N. and return NW cor. Meridian & Monroe.
 B.M. 108.70 Spike in P.P. NW cor. Meridian & Dooly.
 Starting on 4

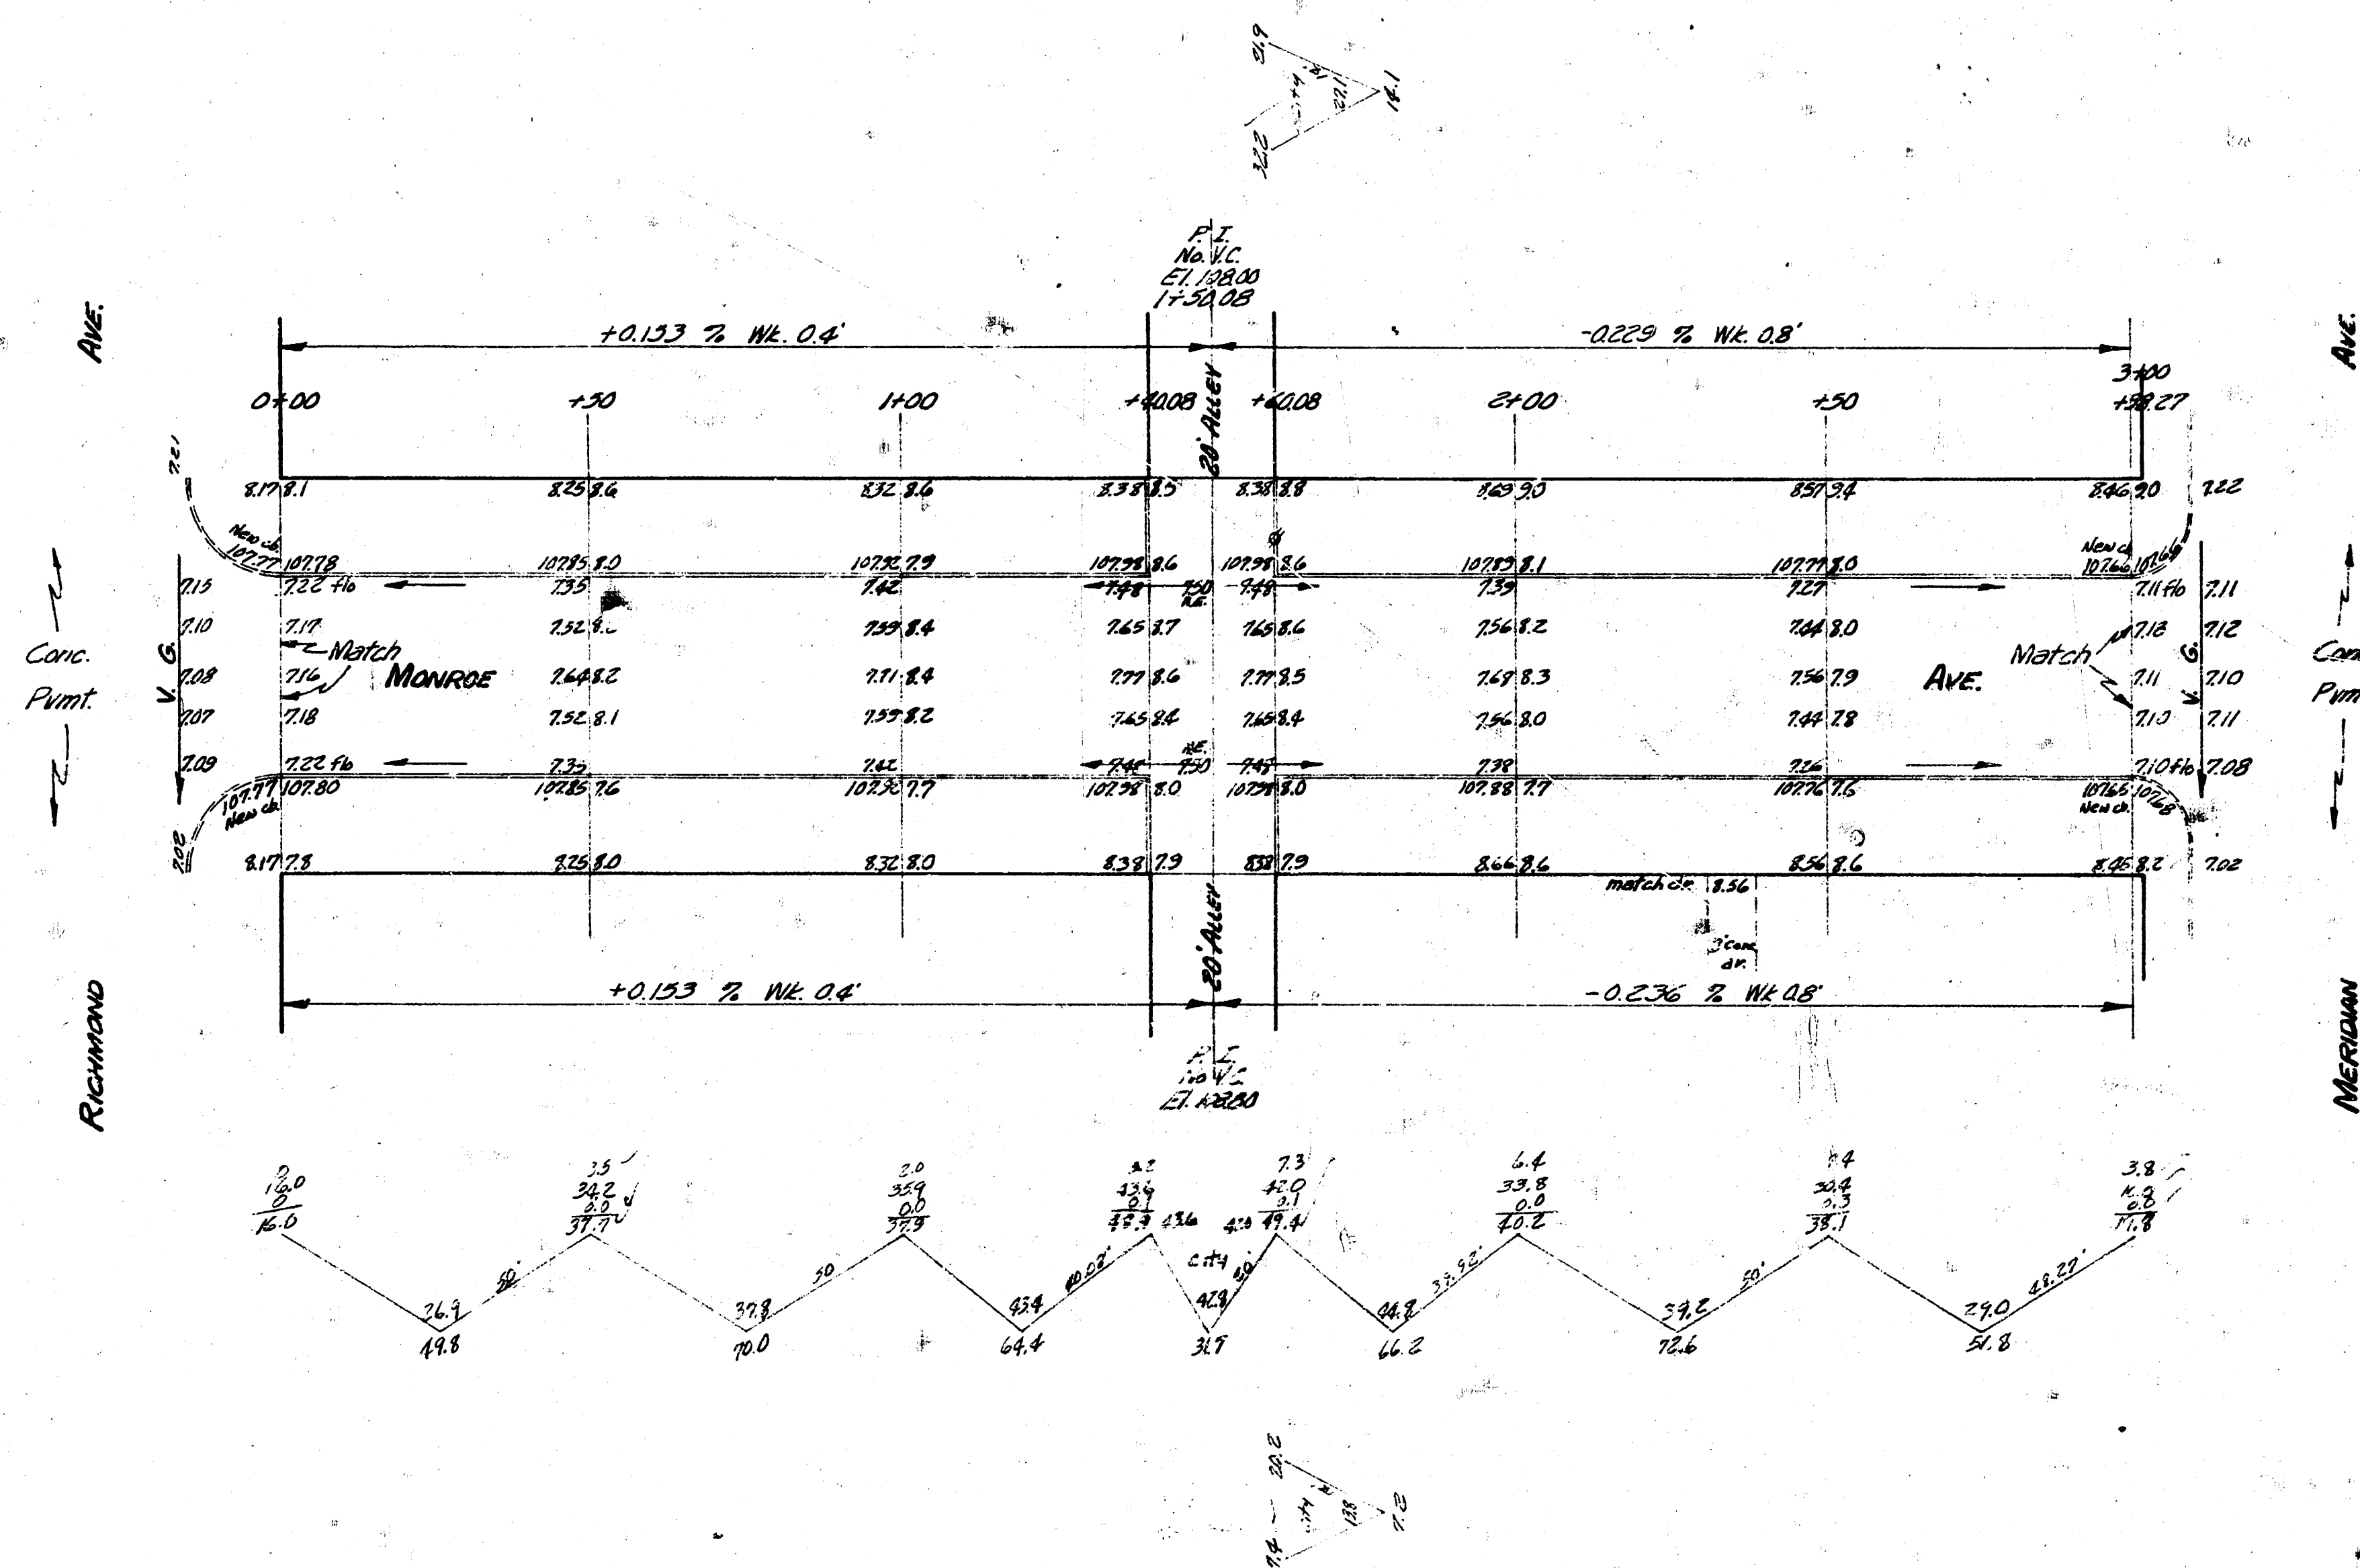

Elevation		Fill	
City	Prop	City	Prop
53.0	374.8	0	0
10% 5.3	10% 32.5		
58.3 cu yds	976.3 cu yds		

MONROE
 E.L. RICHMOND TO W.L. MERIDIAN
 30' CONC. & CB
 CITY OF WICHITA KANSAS
 B.E. SMITH CITY ENGINEER
 DEC 1954 PROJ. No. C14-263