



B.M. 12504 N.B.M.T Top of Fire Hyd. No. 100 - R.L. Litchfield

Property  
 25.6  
 55.4  
 82.2  
 109.8  
 83.9  
 489.4  
 710.9  
 549.3 27d

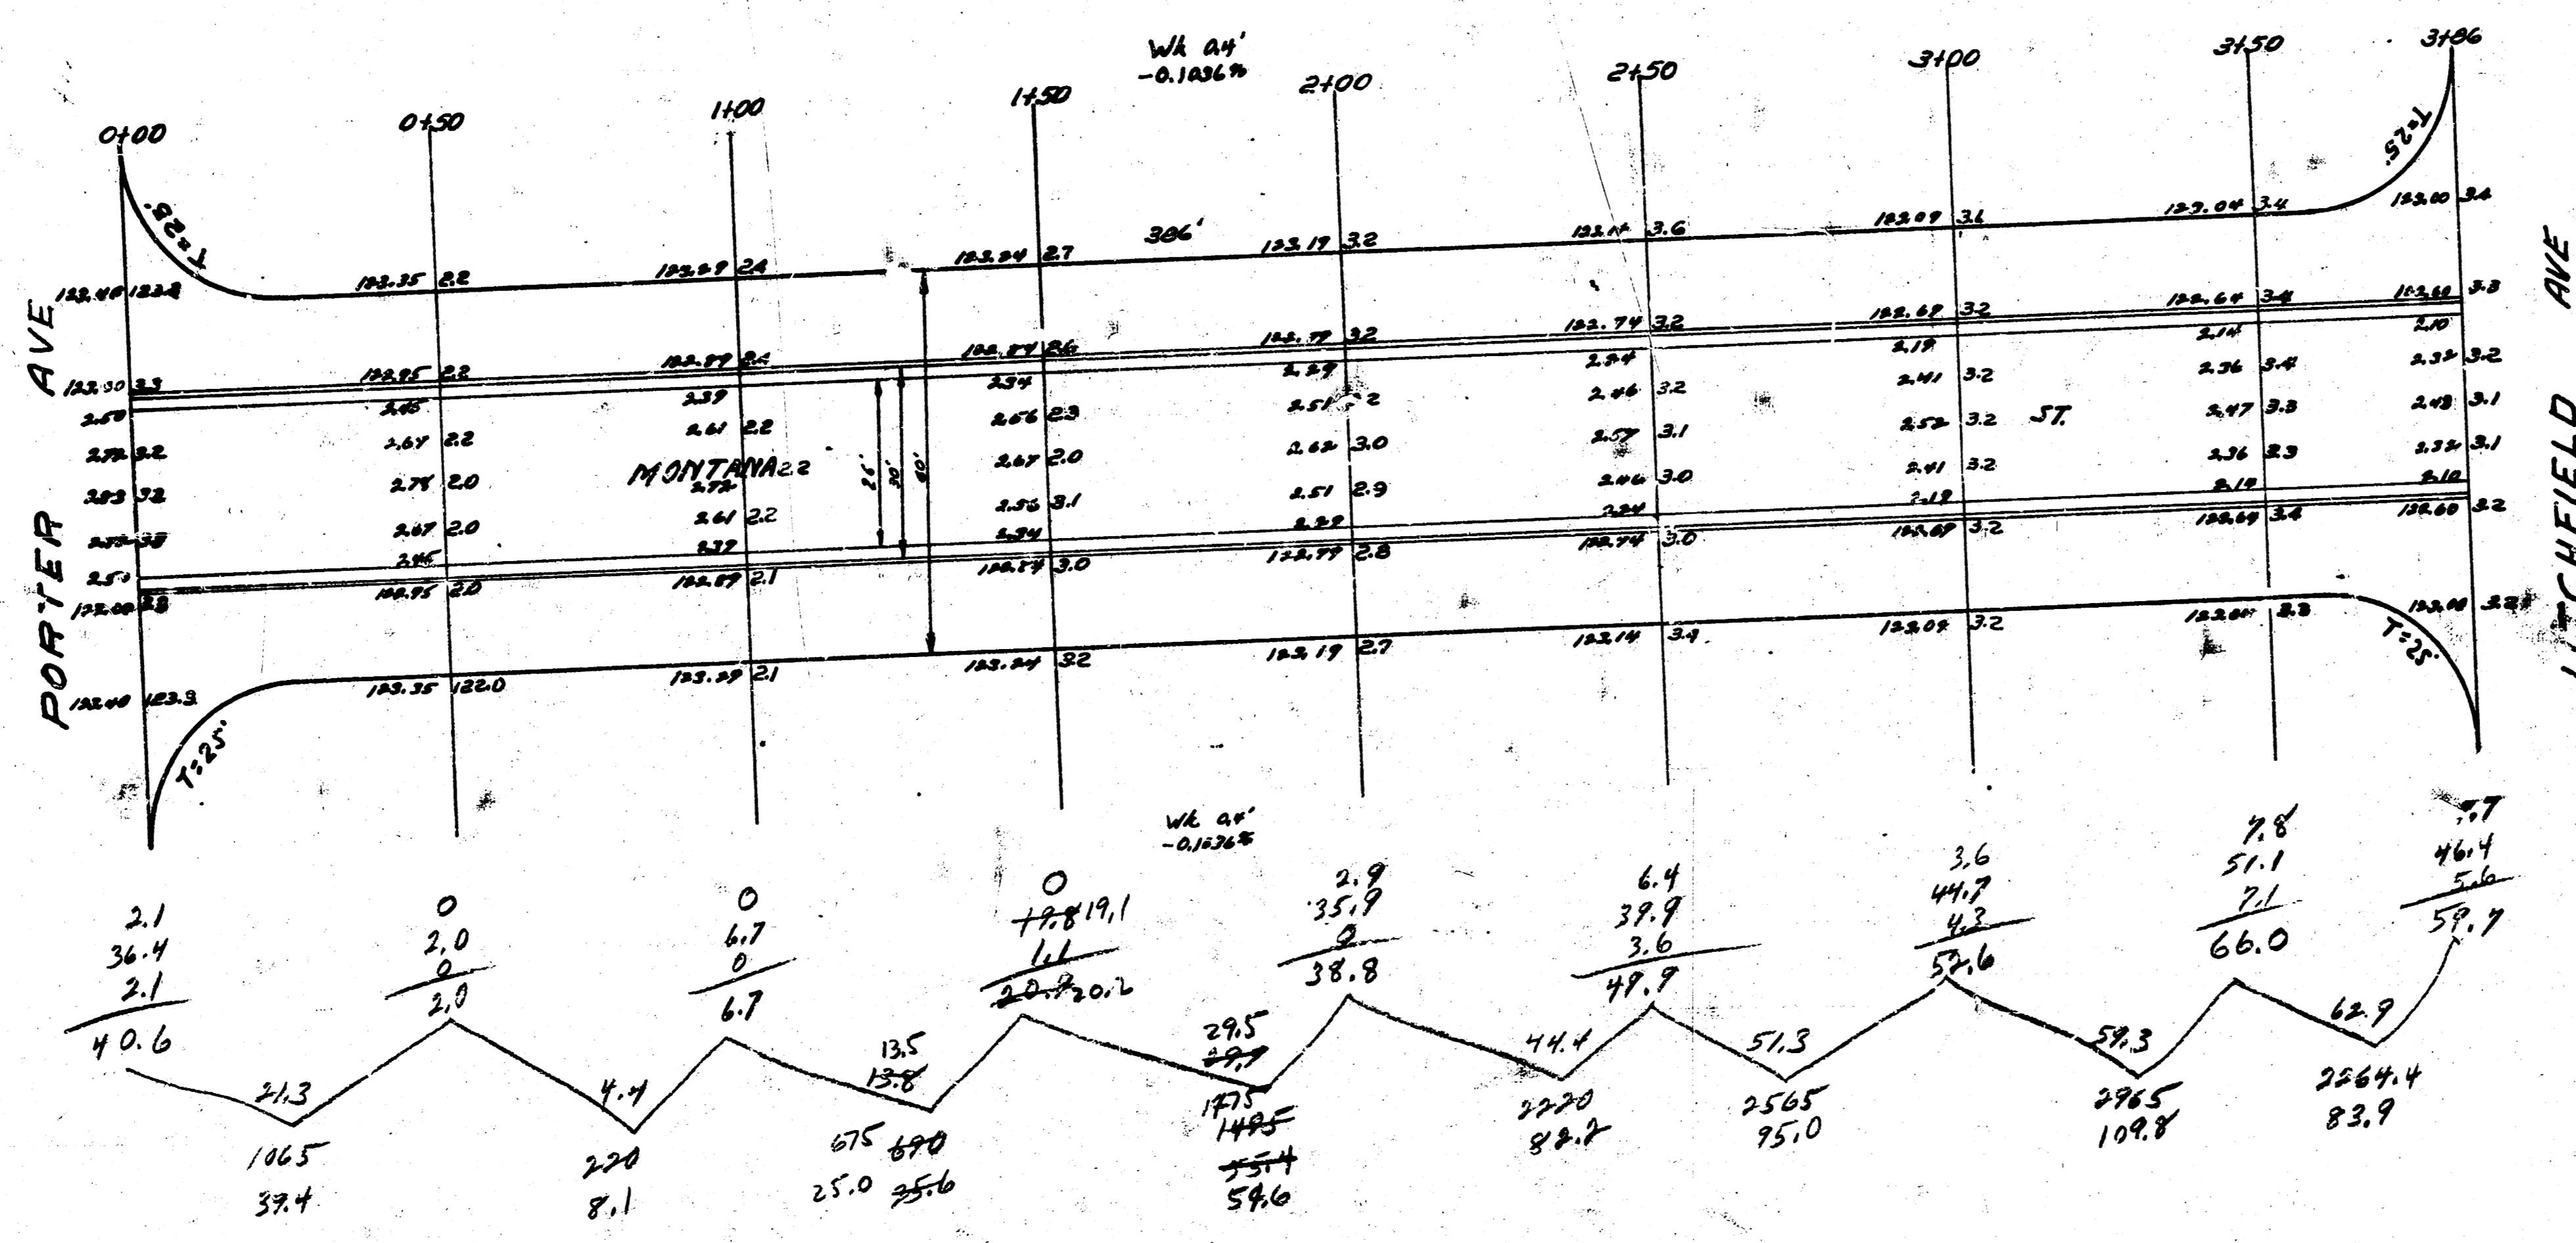

LITCHFIELD AVE

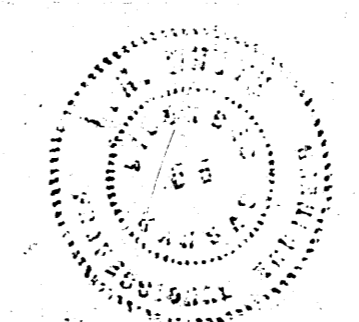

16 Dimes  
 MONTANA ST  
 EL PORTER TO NE LITCHFIELD  
 ASPHALTIC CONCRETE 26-2-30  
 CITY OF WICHITA, KANSAS  
 ENGINEERING DIVISION  
 L.A. WHITE CITY ENGINEER  
 JULY 3

41231