

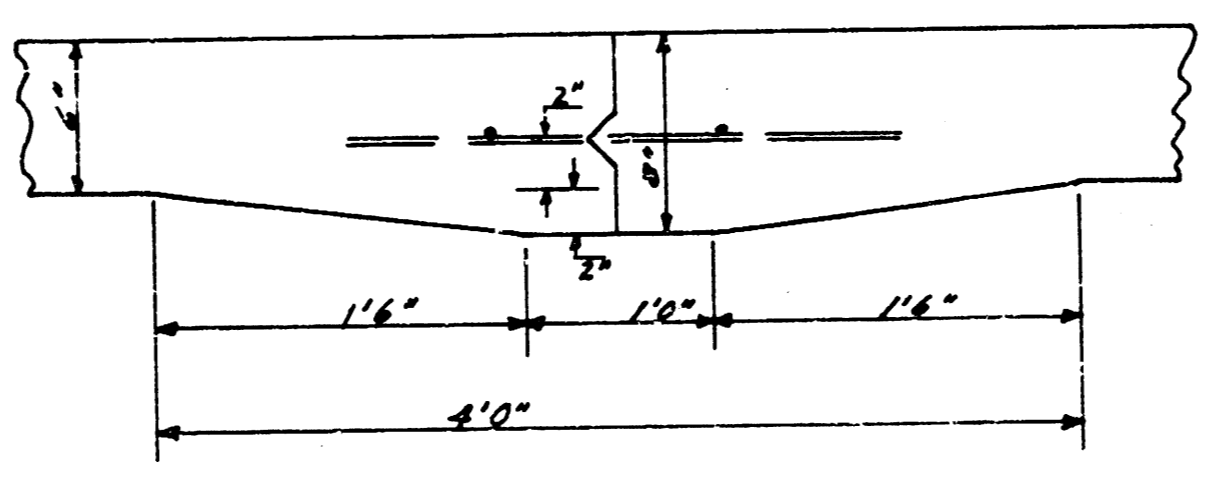


B.M. 17075 80° Spike E.S. Tol. Pole W.S. Rock Road 4.50' S. of S.L. Morningside Dr.
 Stationing as N.E.

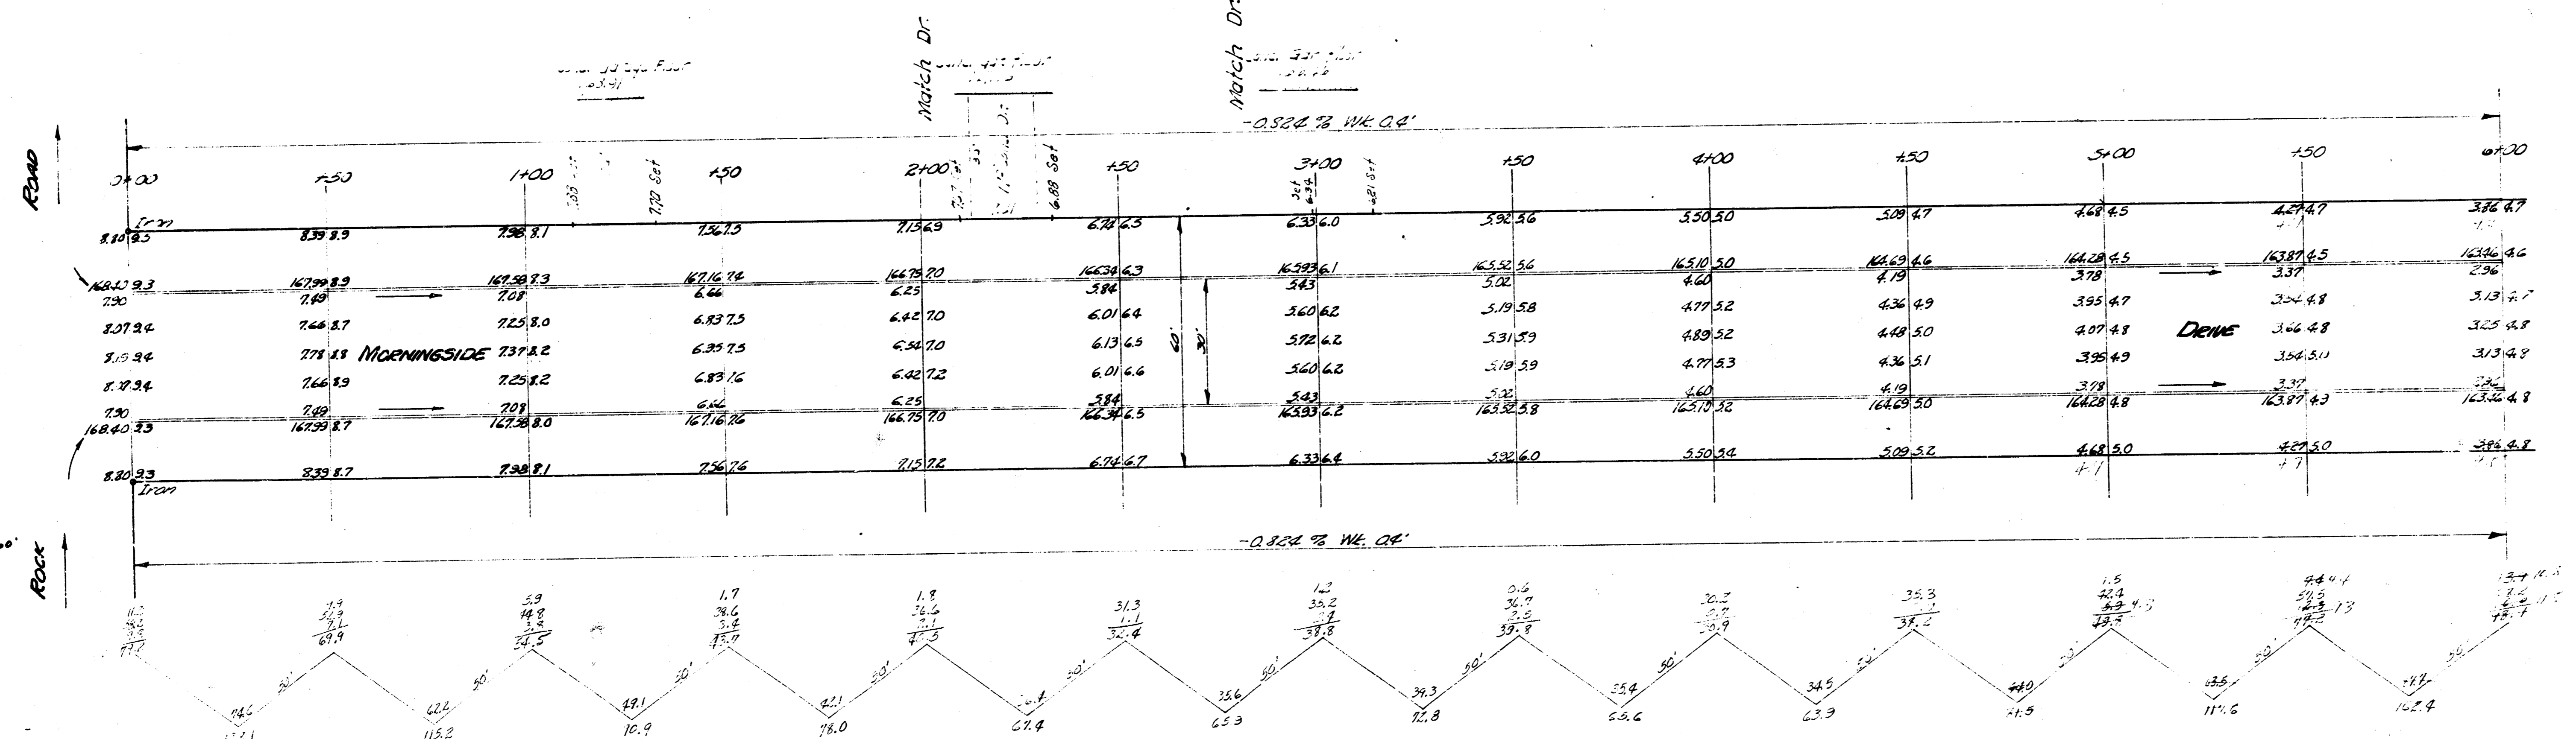

MORNINGSIDE DR.
 E.L. ROCK ROAD TO EL. HEATHER
 30' CONC. & CB.
 CITY OF WICHITA KANSAS
 B.E. SMITH CITY ENGINEER
 SEPT. 1958 PROJ. No. C13-194

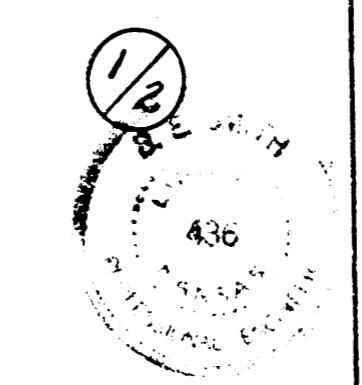

ET. 17075
 17075
 17075
 17075

