


B.M. 153.008 SW COR. CONC. PORCH NE PINECREST PL. COR. N. 85.8
 B.M. 157.30 G IN GLOBE S CURB MORRIS, EL PINECREST
 B.M. 156.67 G IN GLOBE N CURB MORRIS, WL SYLVAN LANE
 B.M. 161.51 G IN GLOBE W CURB BEVERLEY DR, WL MORRIS

THICKNESS
 ASPHALT
 2 IN.
 4 IN. 2 IN.
 2 IN. 2 IN.

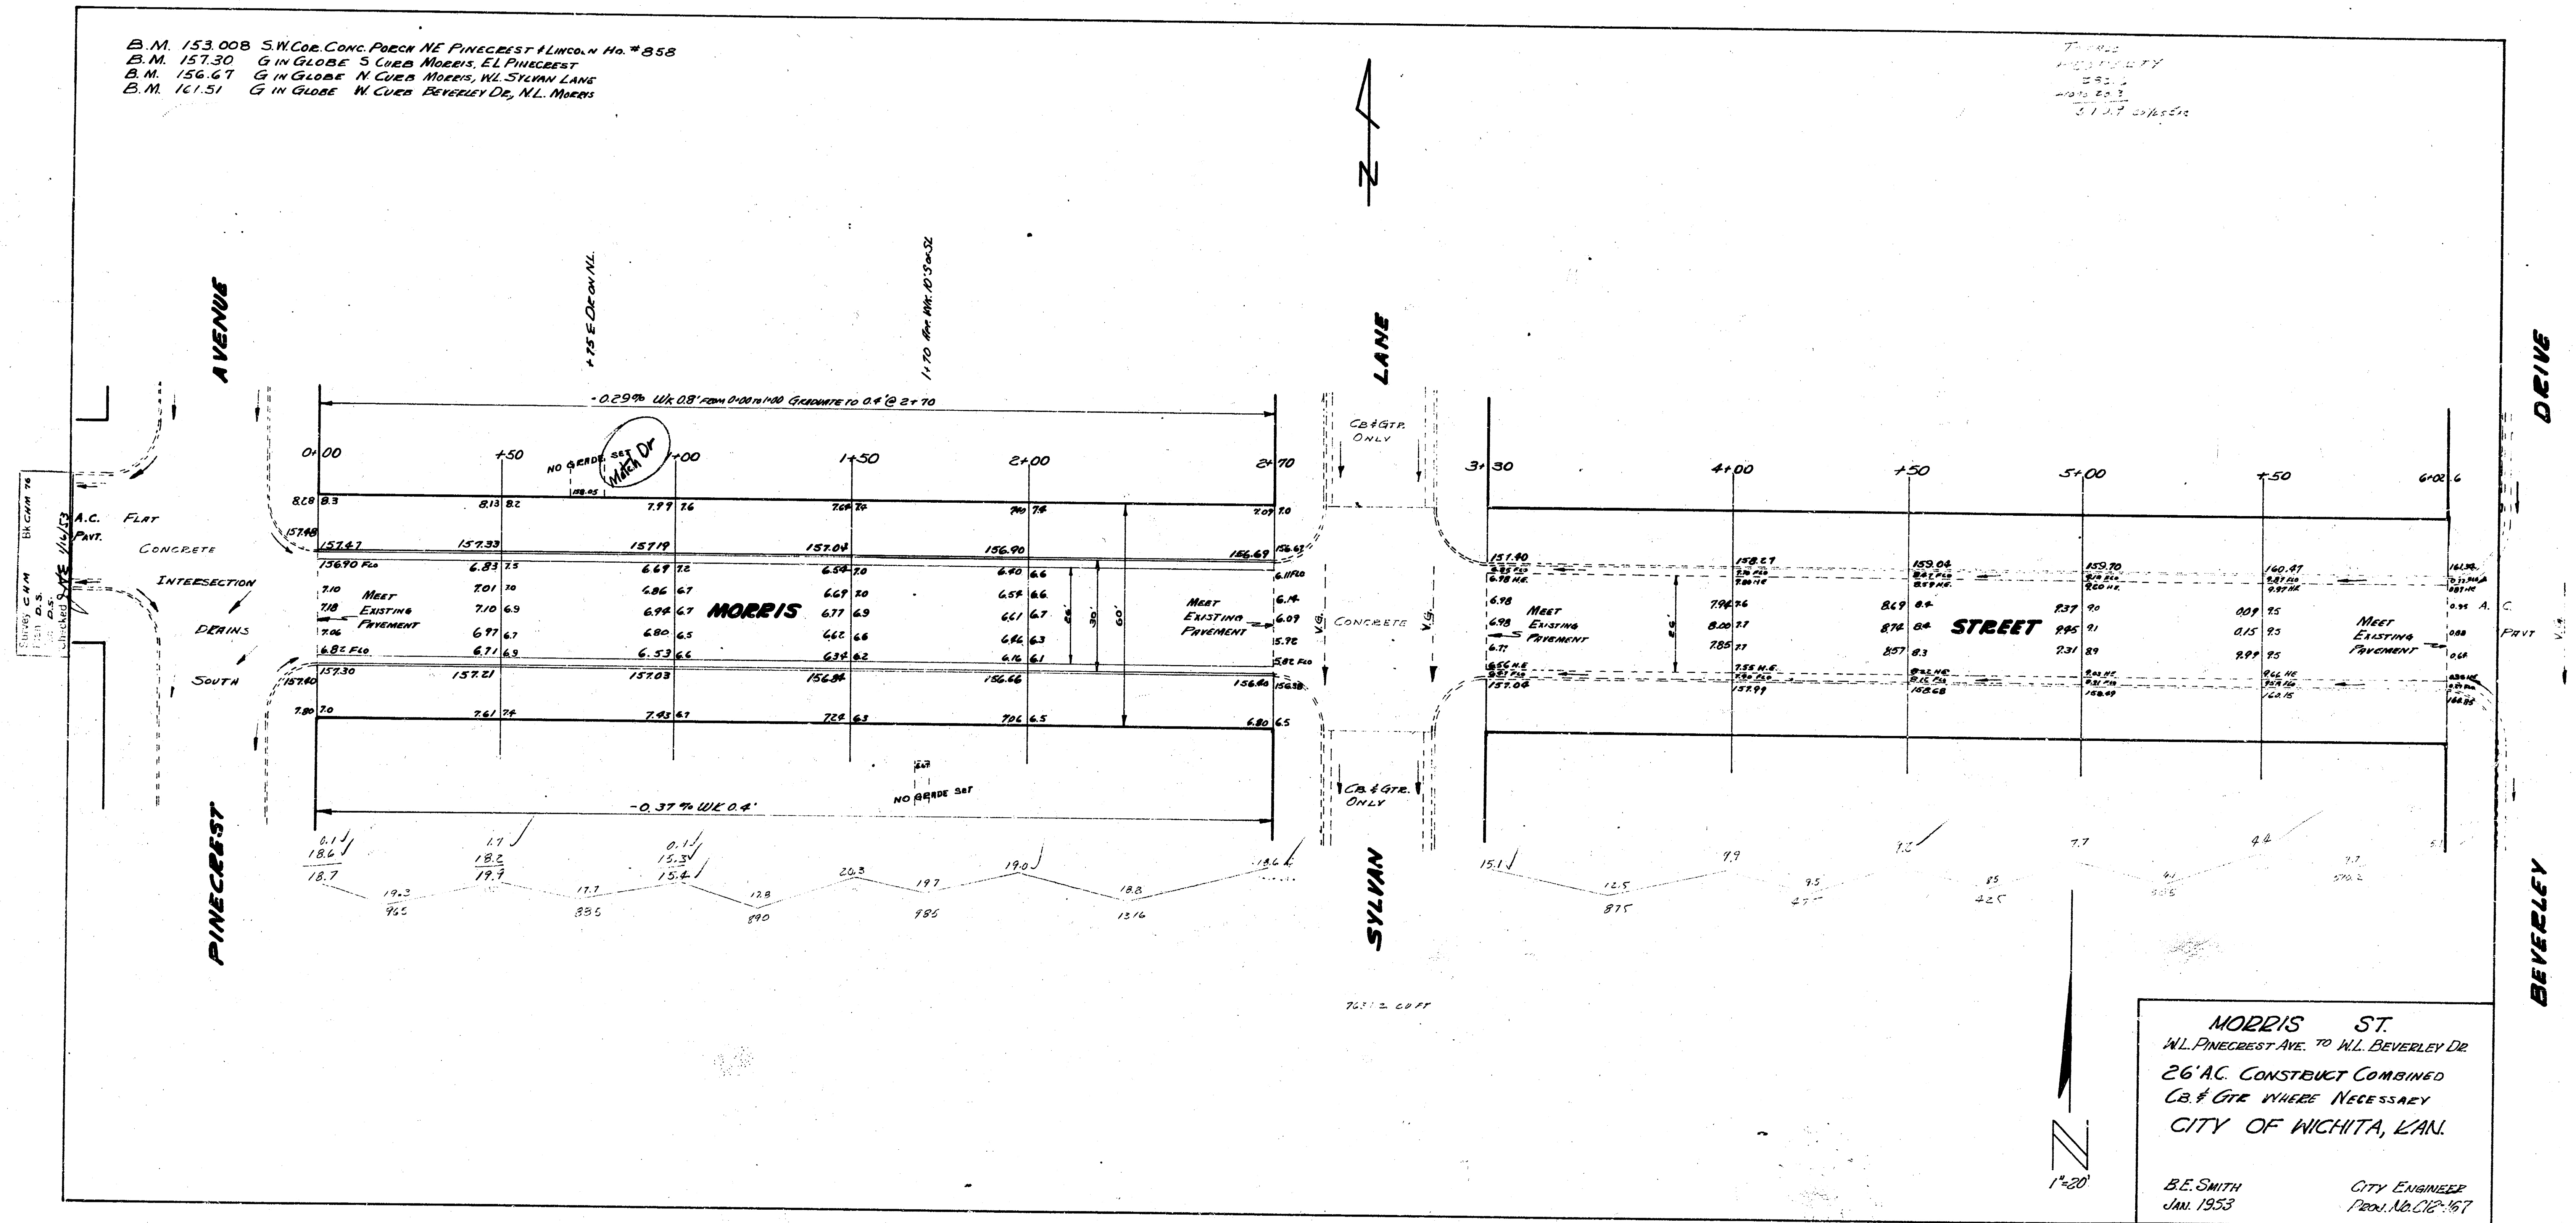

MORRIS ST.
 WL PINECREST AVE. TO WL BEVERLEY DR.
 26' AC. CONSTRUCT COMBINED
 C.B. & G.R. WHERE NECESSARY
 CITY OF NICHITA, KAN.

B.E. SMITH
 JAN. 1953

CITY ENGINEER
 PROJ. NO. 167