



Road

B.M. 97.58 "T" in Tray Top Hyd. NW Cor. Mosley & Marion Road

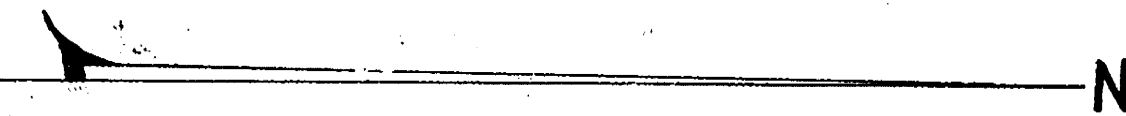

Property
111.5
91.9
93.7
122.2
122.2
122.8
125.0
91.7
122.4
120.1
120.1
120.0
122.8 674

2471.00 Tr
1382.8
1266.2
3186.6
1122
2382.3 674

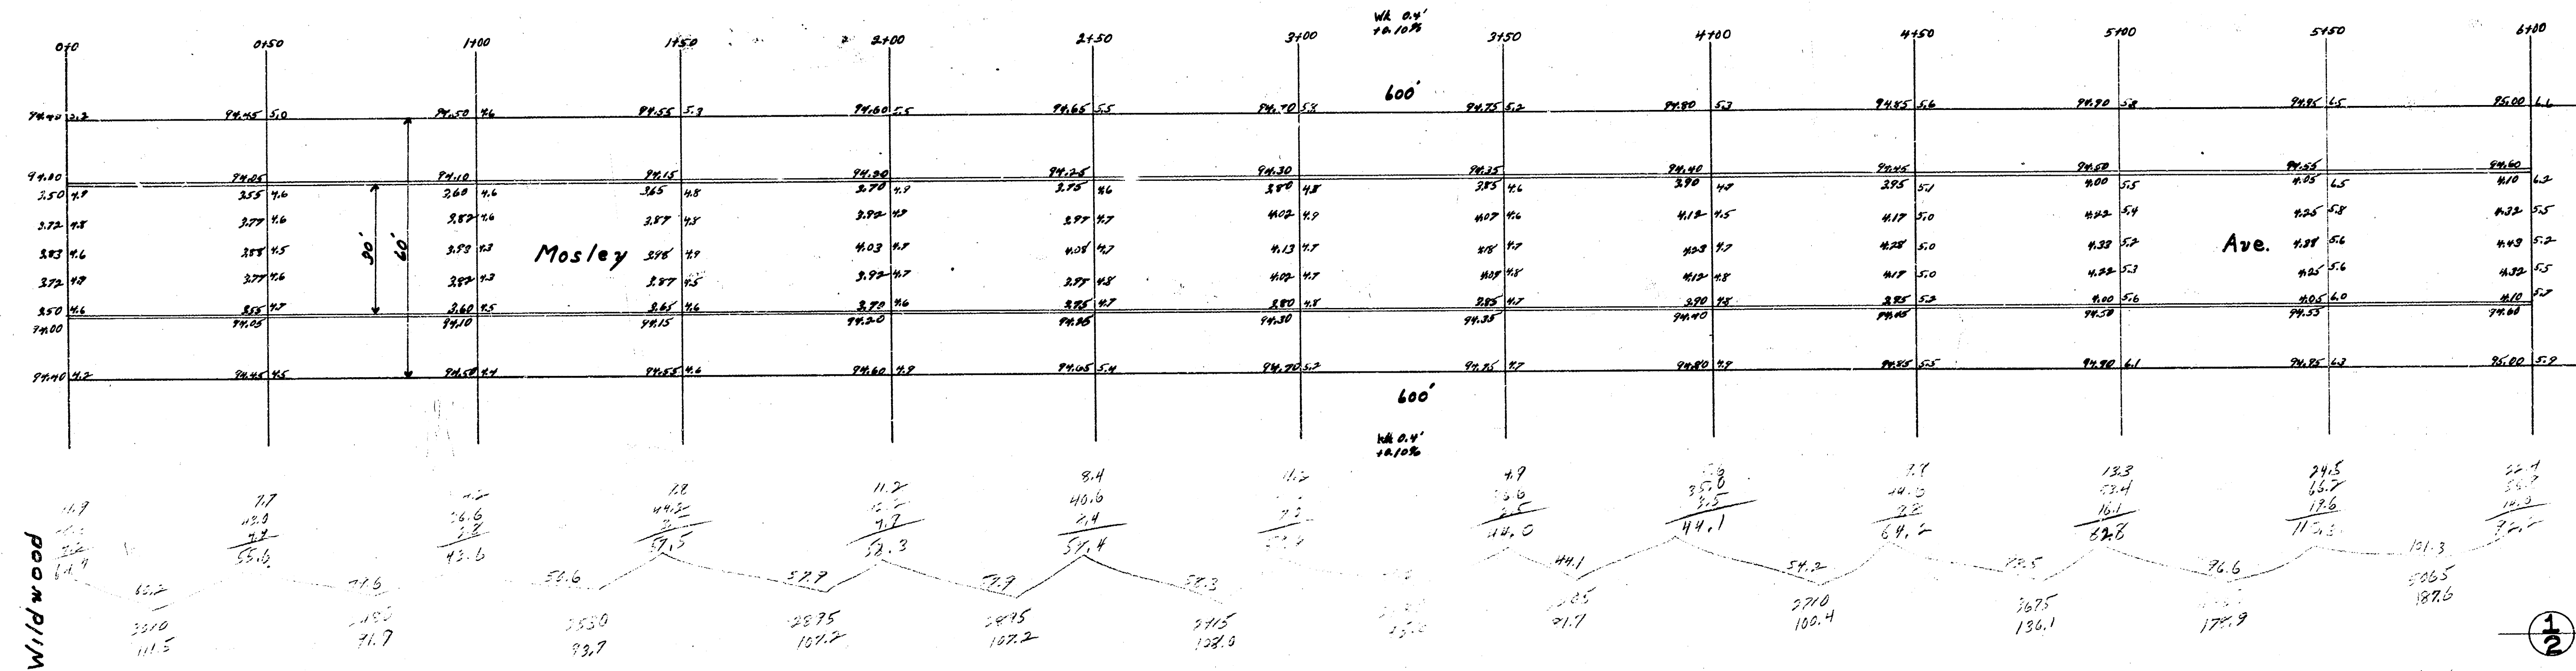

do drives

Mosley Ave.
N.E. Wildwood Rd. - S.E. Marion Rd.
30' Conc. Cb.
City of Wichita, Kansas
L. M. White City Engineer
May 1948 Project CIB-44

