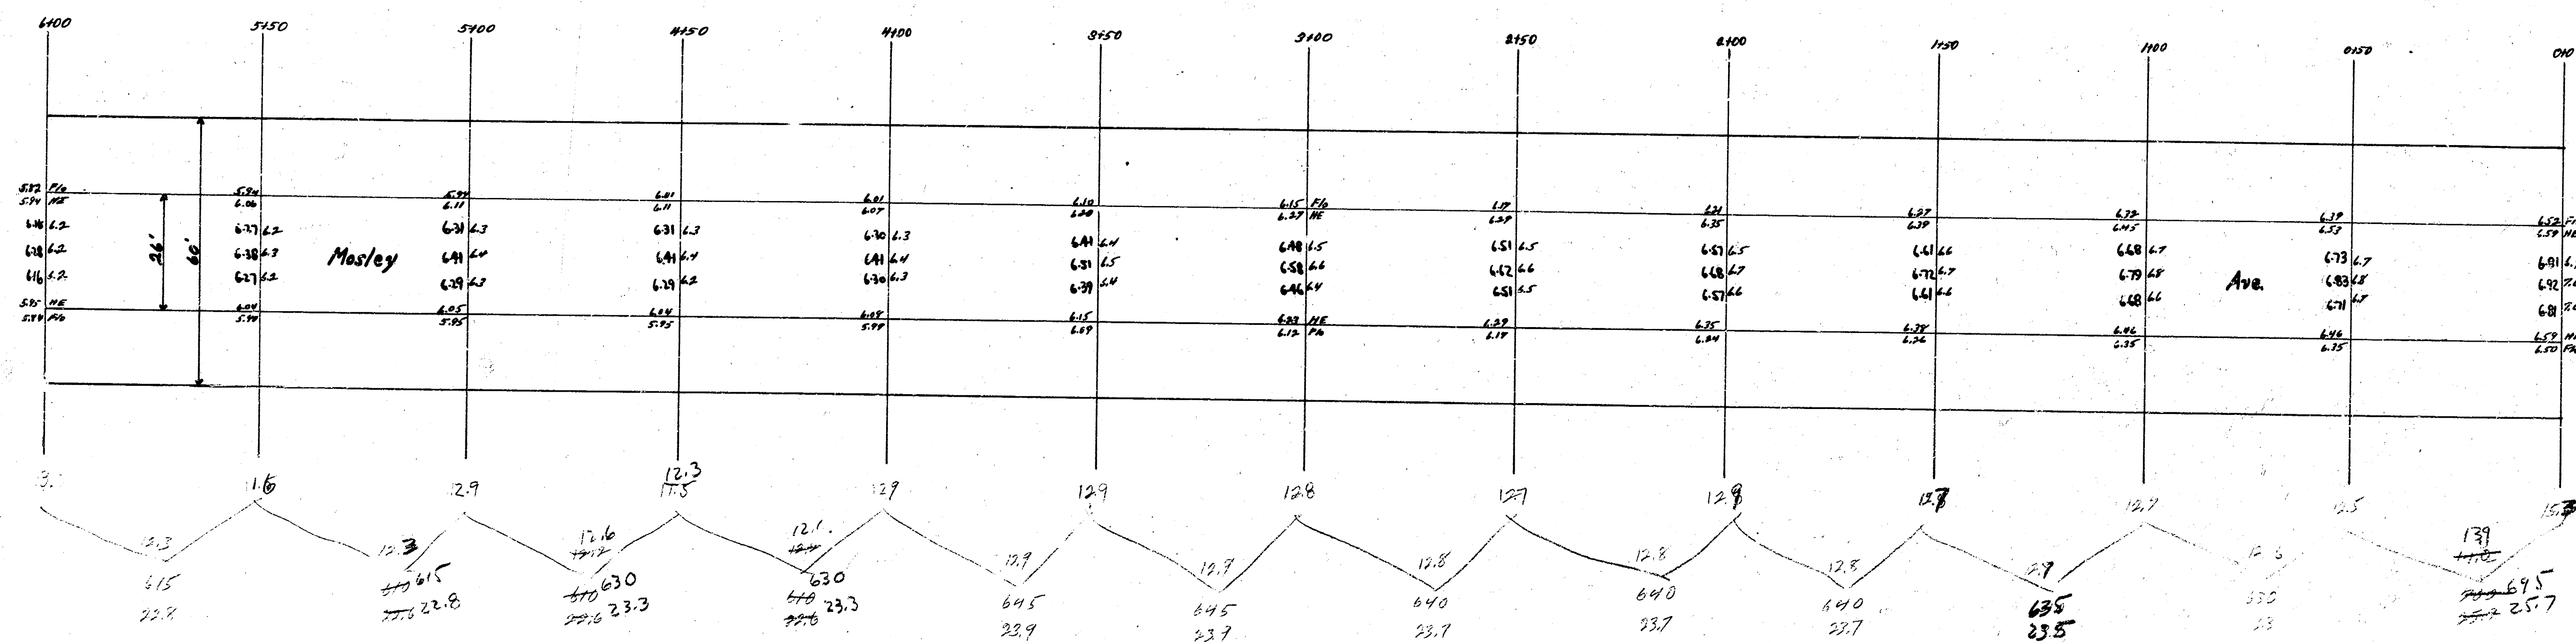



Property

22.8
22.6
22.6
22.6
23.7
22.9
23.1
23.7
23.7
23.7
23.7
23.3
25.9
<u>282.4</u>

1824
 2148
 2279
 8251
 1122
 907.623


[illegible]


City of Wichita, Kansas
L.H. White City Engineer
June 1948 Project CIR-86

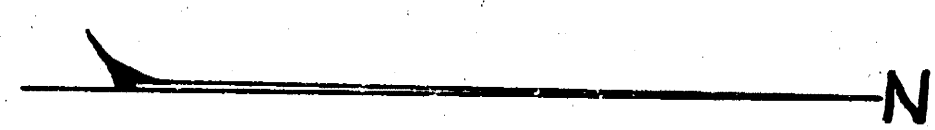

Property


23.3
26.7
25.1
24.45
26.3
25.4
25.5
26.5
27.0
27.6
25.1
23.3
24.8

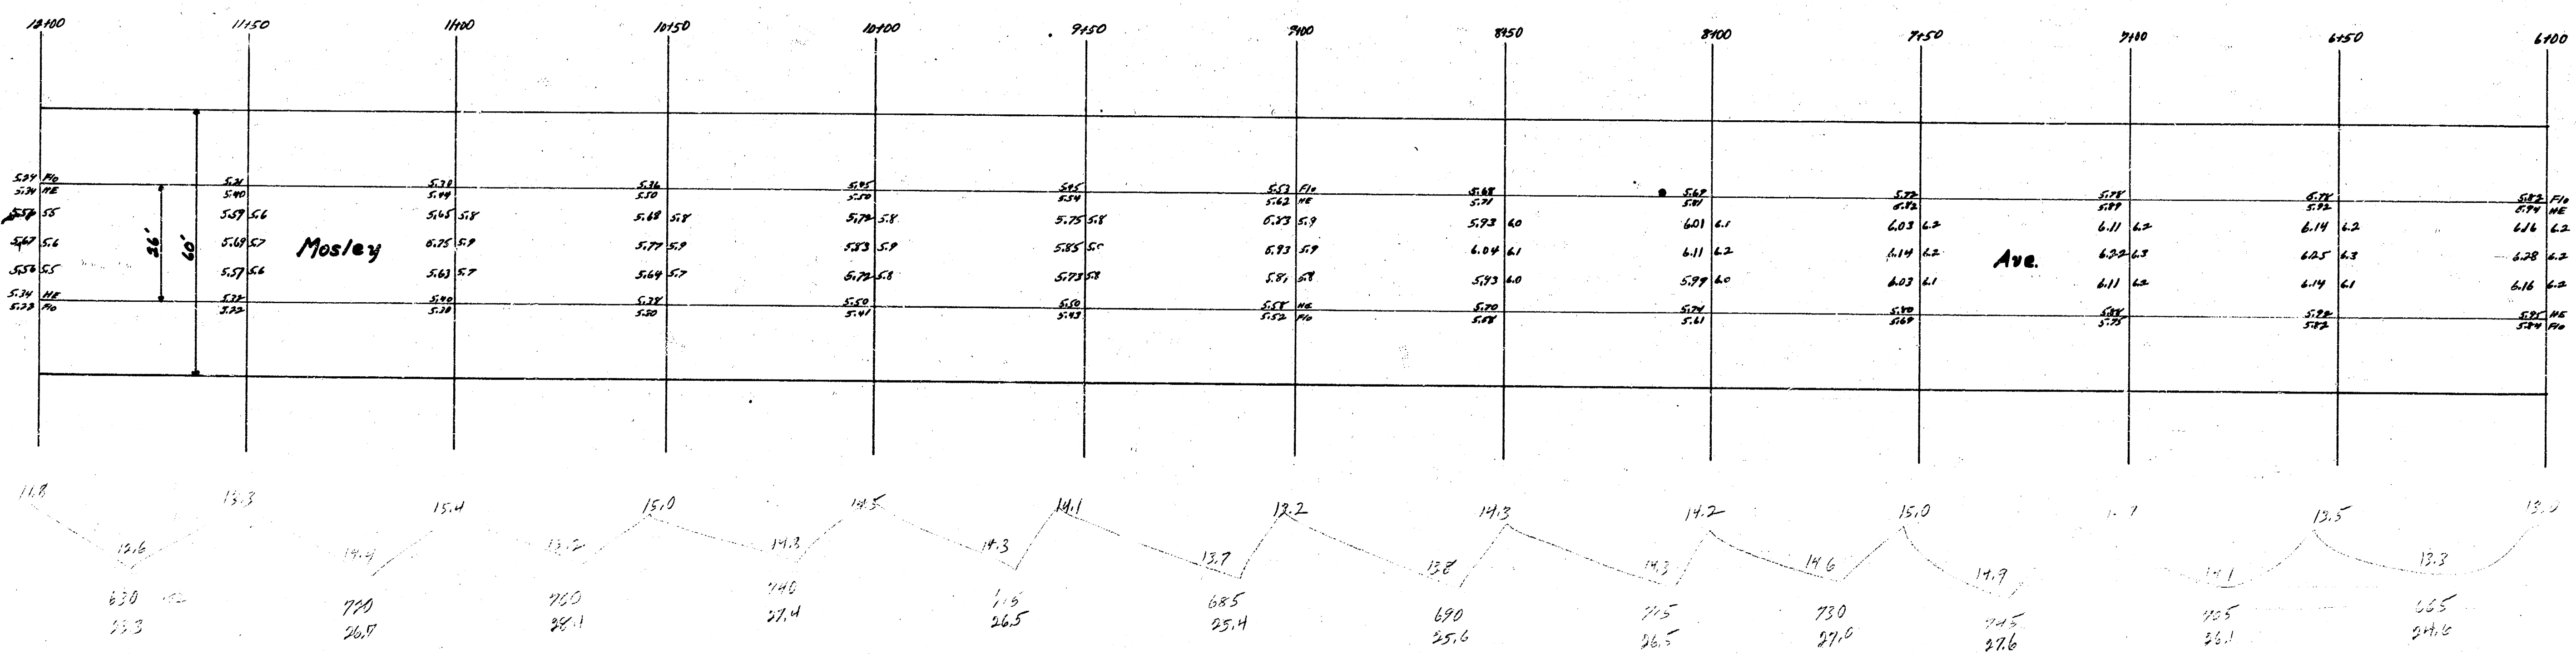

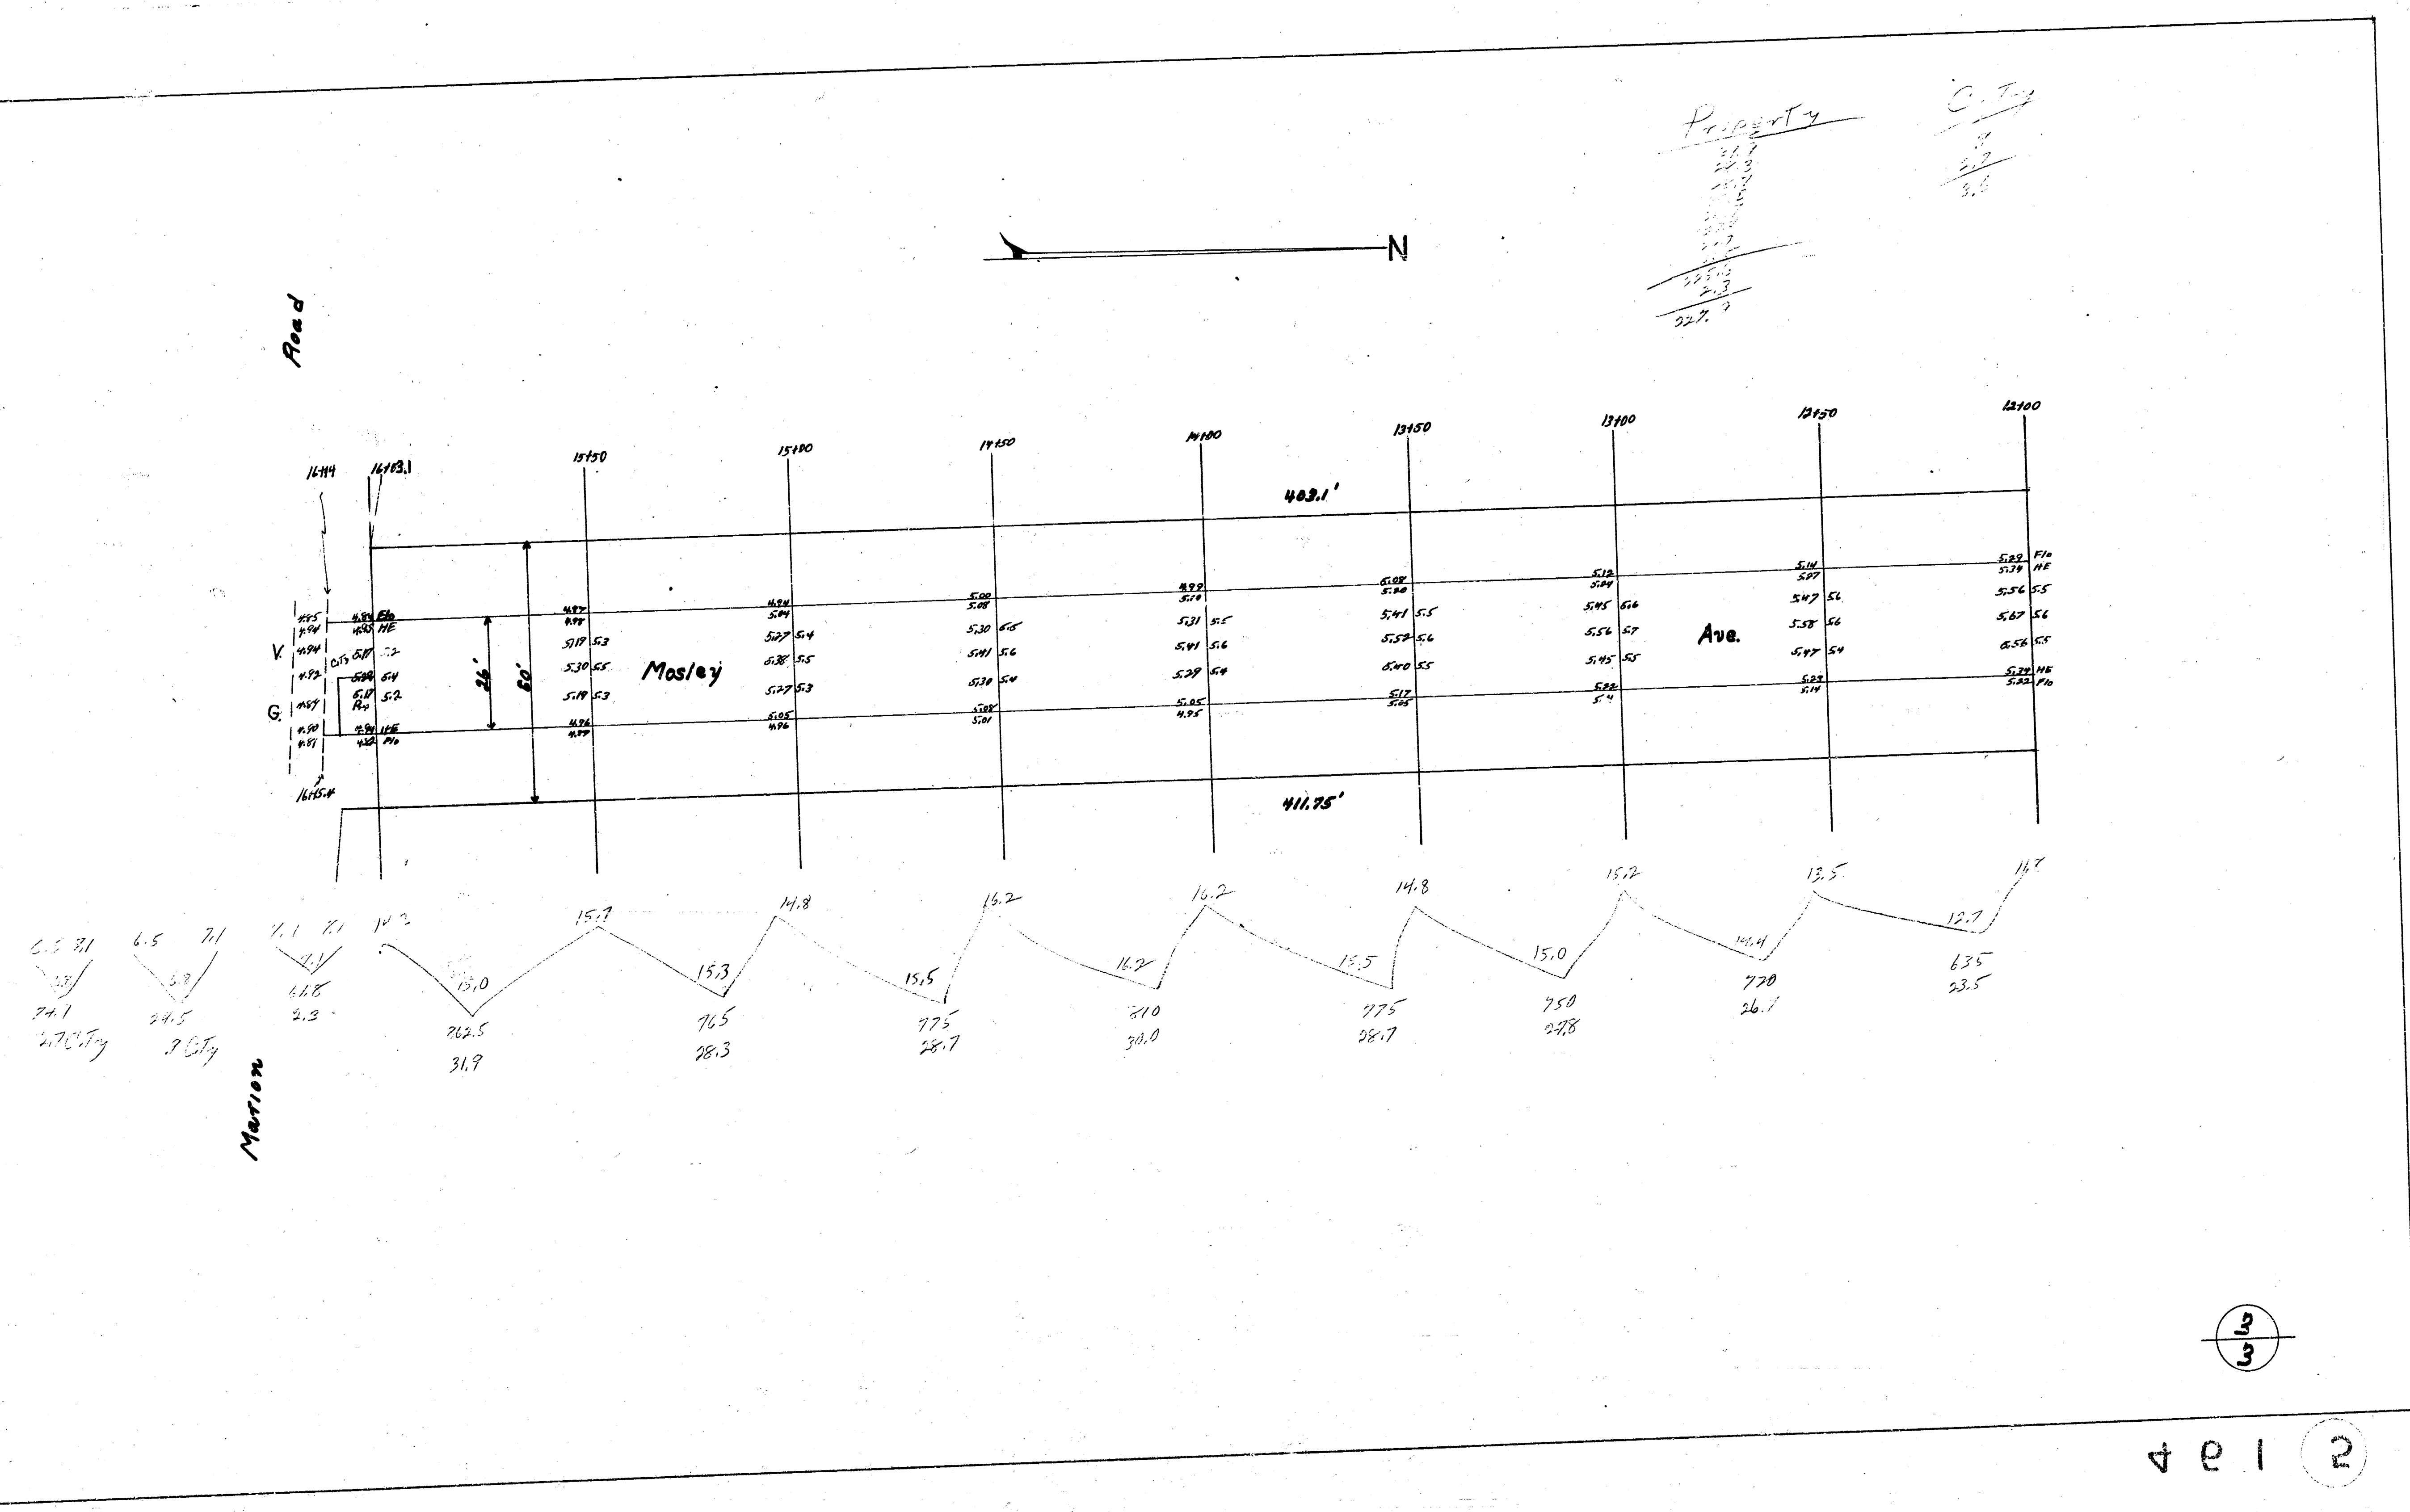

22

PAWNEE AVE.

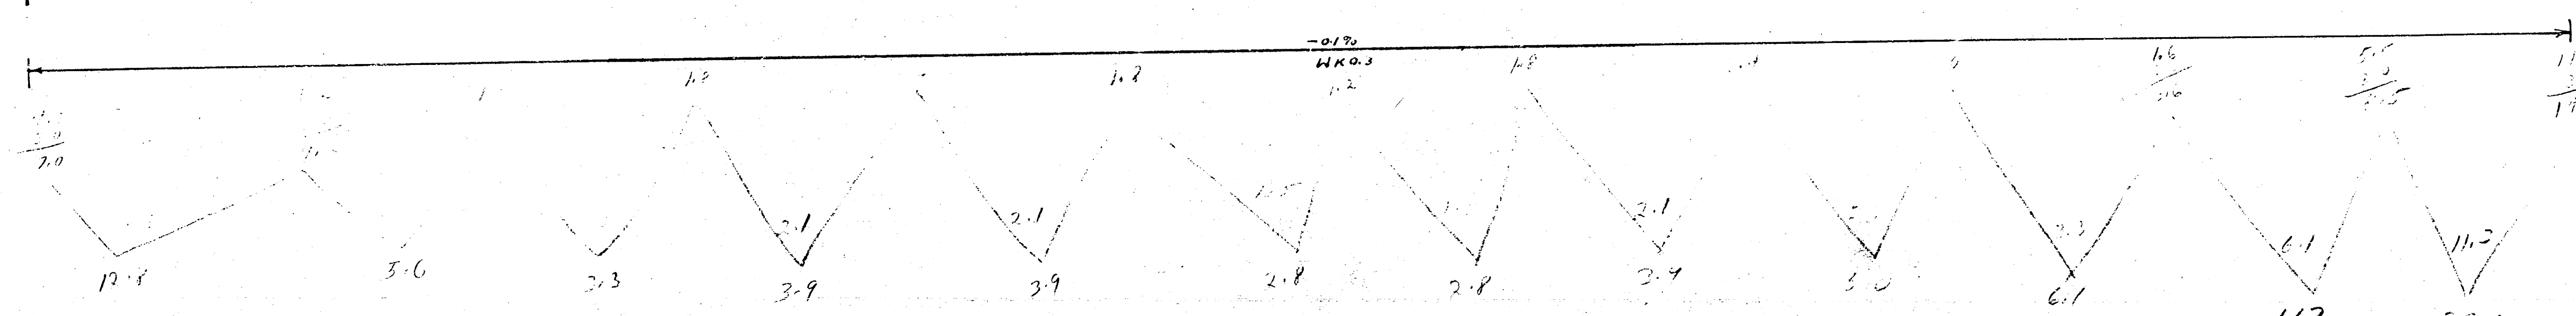

Paper

125
56
20
2
59
25
21
21
50
50
112
-20

82.3
+ 1089.2

1207 0.5

82.3

(L)
3

