
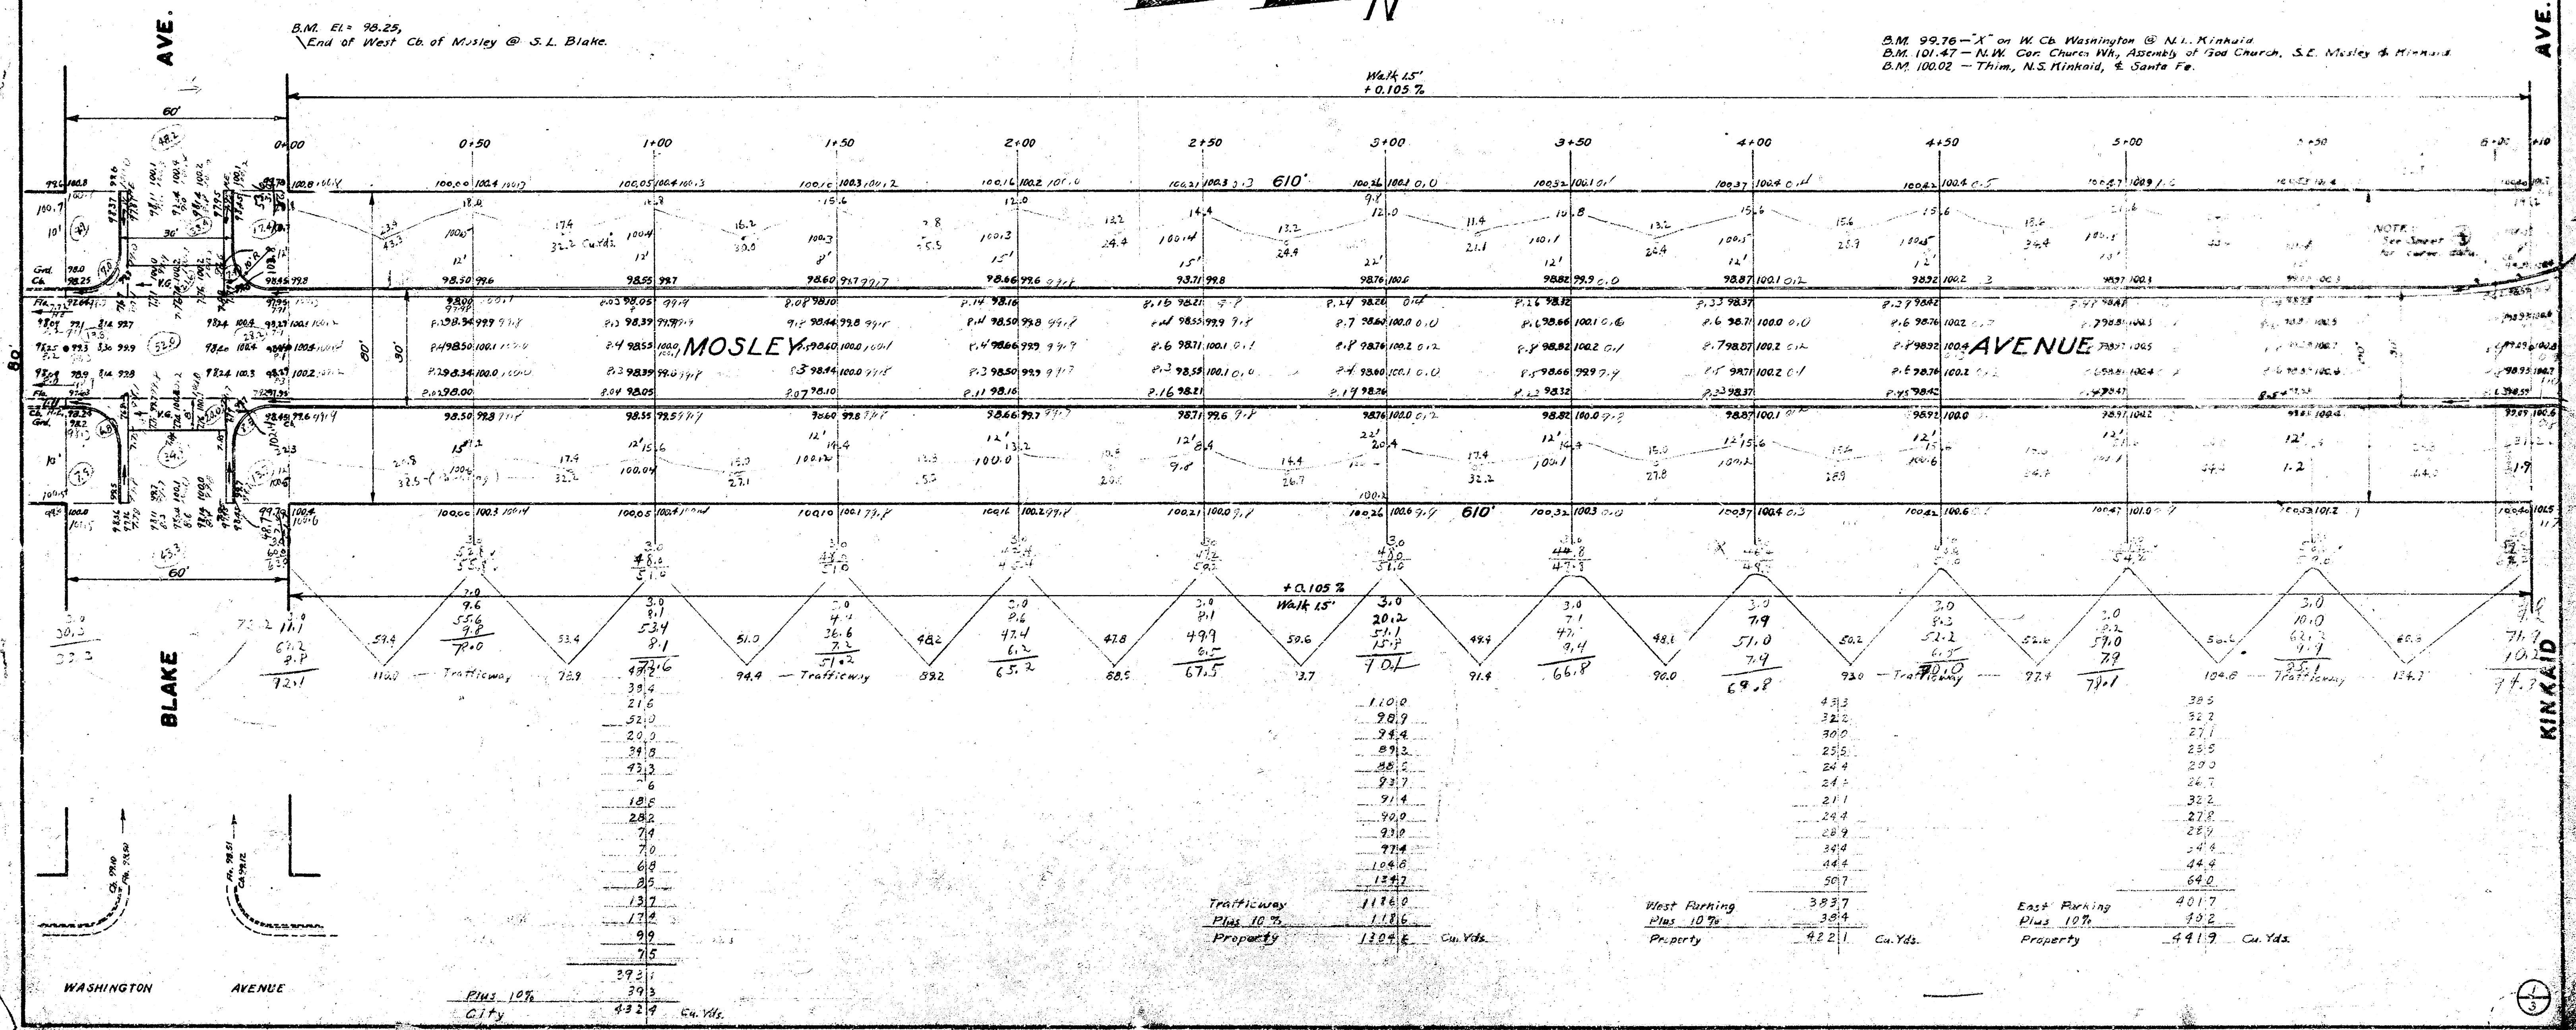


PAVING PLAN ---- 1945 MOSLEY AVE. S.L. BLAKE S.L. LEVY (Mt. Vernon) EXCAVATION, CURB & GUTTER

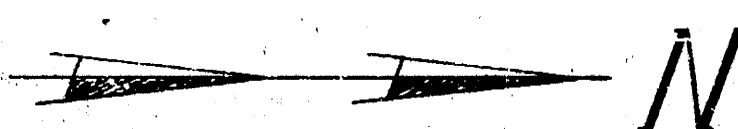

Plus 10%
 City

Trafficway
 Plus 10%
 Property

West Runway
 Plus 10%
 Property


East Runway
 Plus 10%
 Property

PAVING PLAN.....1945 **MOSLEY AVENUE** EXCAVATION, CURB, & GUTTER


S.L. BLAKE
 S.L. LEVY

B.M. 99.75 - "X" on W. Ch. Washington @ N.L. Kinkaid.
 B.M. 101.67 - NW. - Church Wh. Assembly of God Church, S.E. Mosley & Kinkaid.
 B.M. 100.02 - Iron in Trench, N.E. Kinkaid, E. Santa Fe.

B.M. 101.91 - N.E. cor. lower step, front, 2359 So. Mosley, (NW-Mosley & Clark).

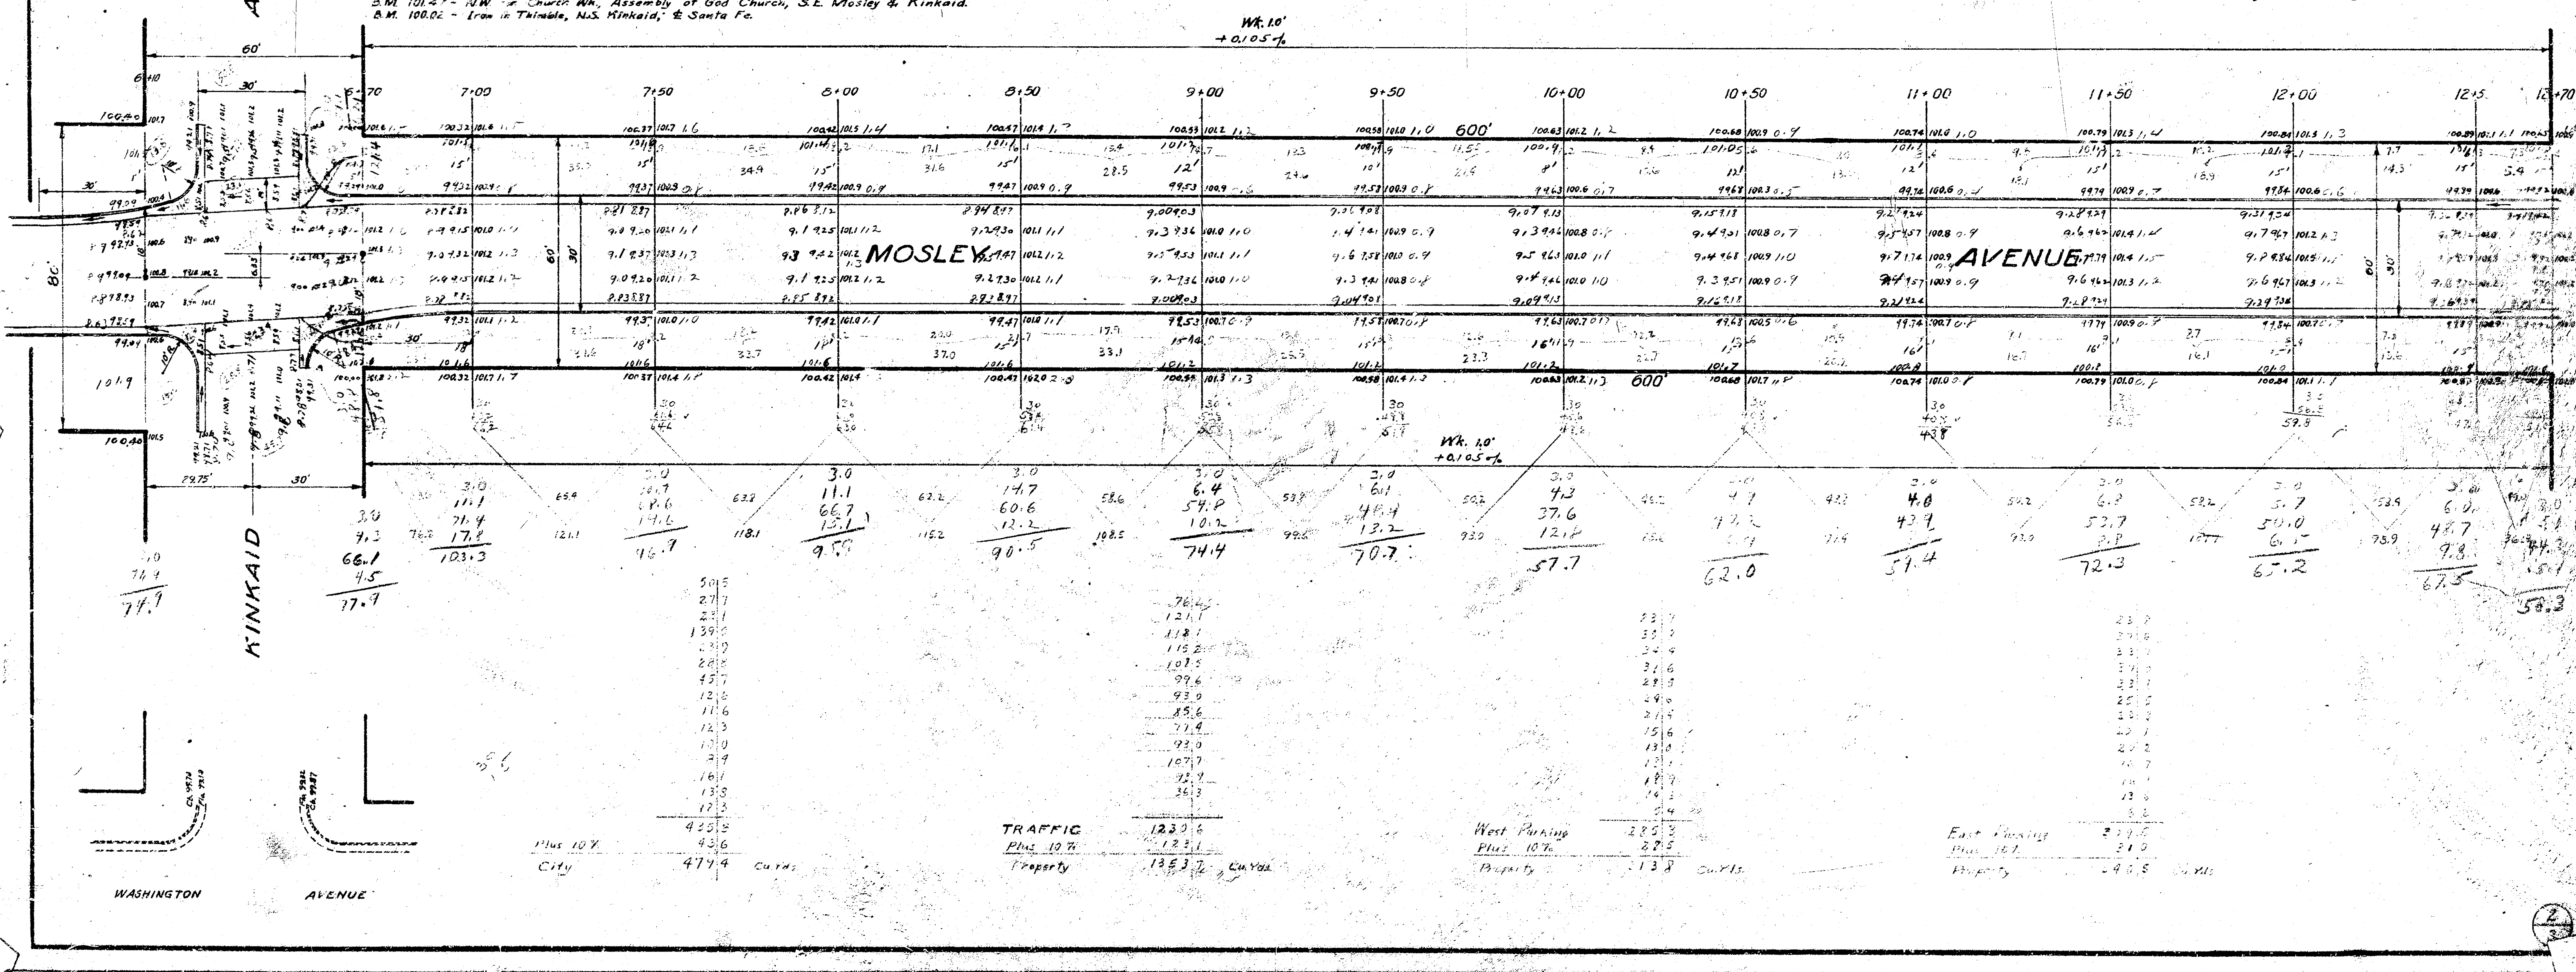

PAVING PLAN..... 1945 **MOSLEY AVENUE** S.L. BLAKE EXCAVATION, CURB, & GUTTER S.L. LEVY

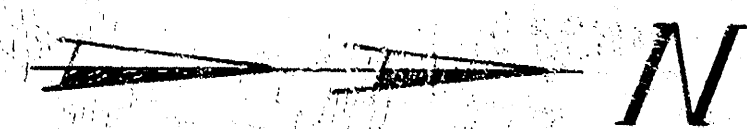

B.M. 101.01 - (N.E. cor. lower stop front, 2059 1/2 Mosley (N.W. Mosley & Clark)).

+0.105 ft.
 H.K. 0.4

B.M. 100.00 - (N.E. cor. lower stop front, 2059 1/2 Mosley (N.W. Mosley & Clark)).

