



13 + K-1

BM 10308 "G" IN GLOBE ON S. RADIUS OF DE. NO. 1355 S. MOSLEY

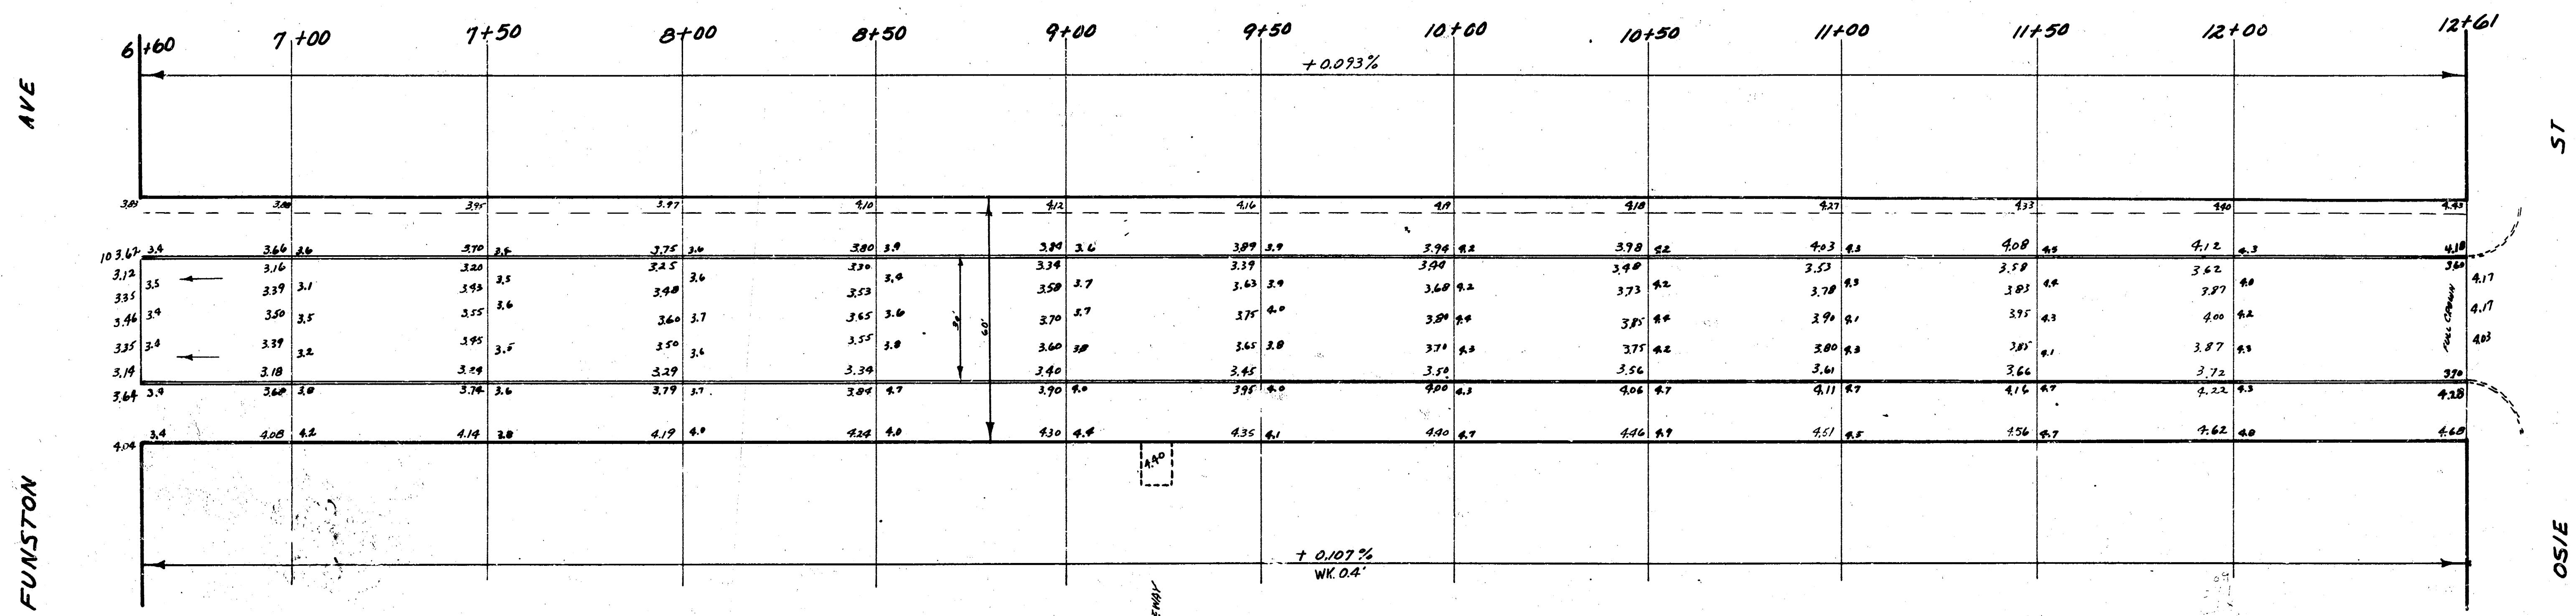

NOTE: MATCH DRIVE

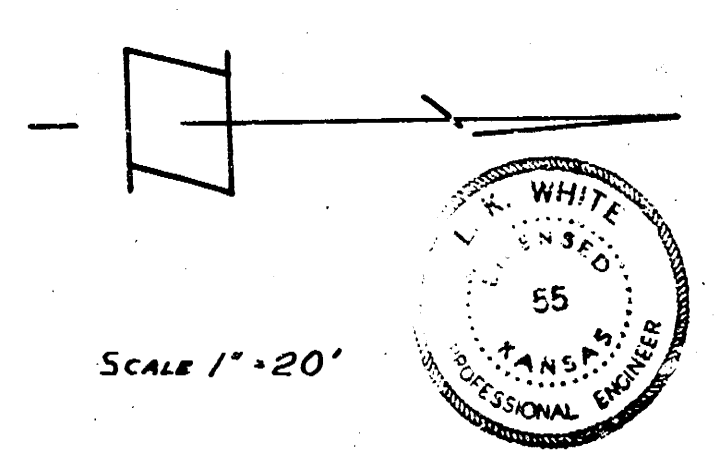

MOSLEY
SL OSIE TO NL FUNSTON
30' CONC. & C.C.
CITY OF WICHITA KANSAS
L. R. WHITE CITY ENGINEER
JAN. 1952 PROJ. NO. CII-285