
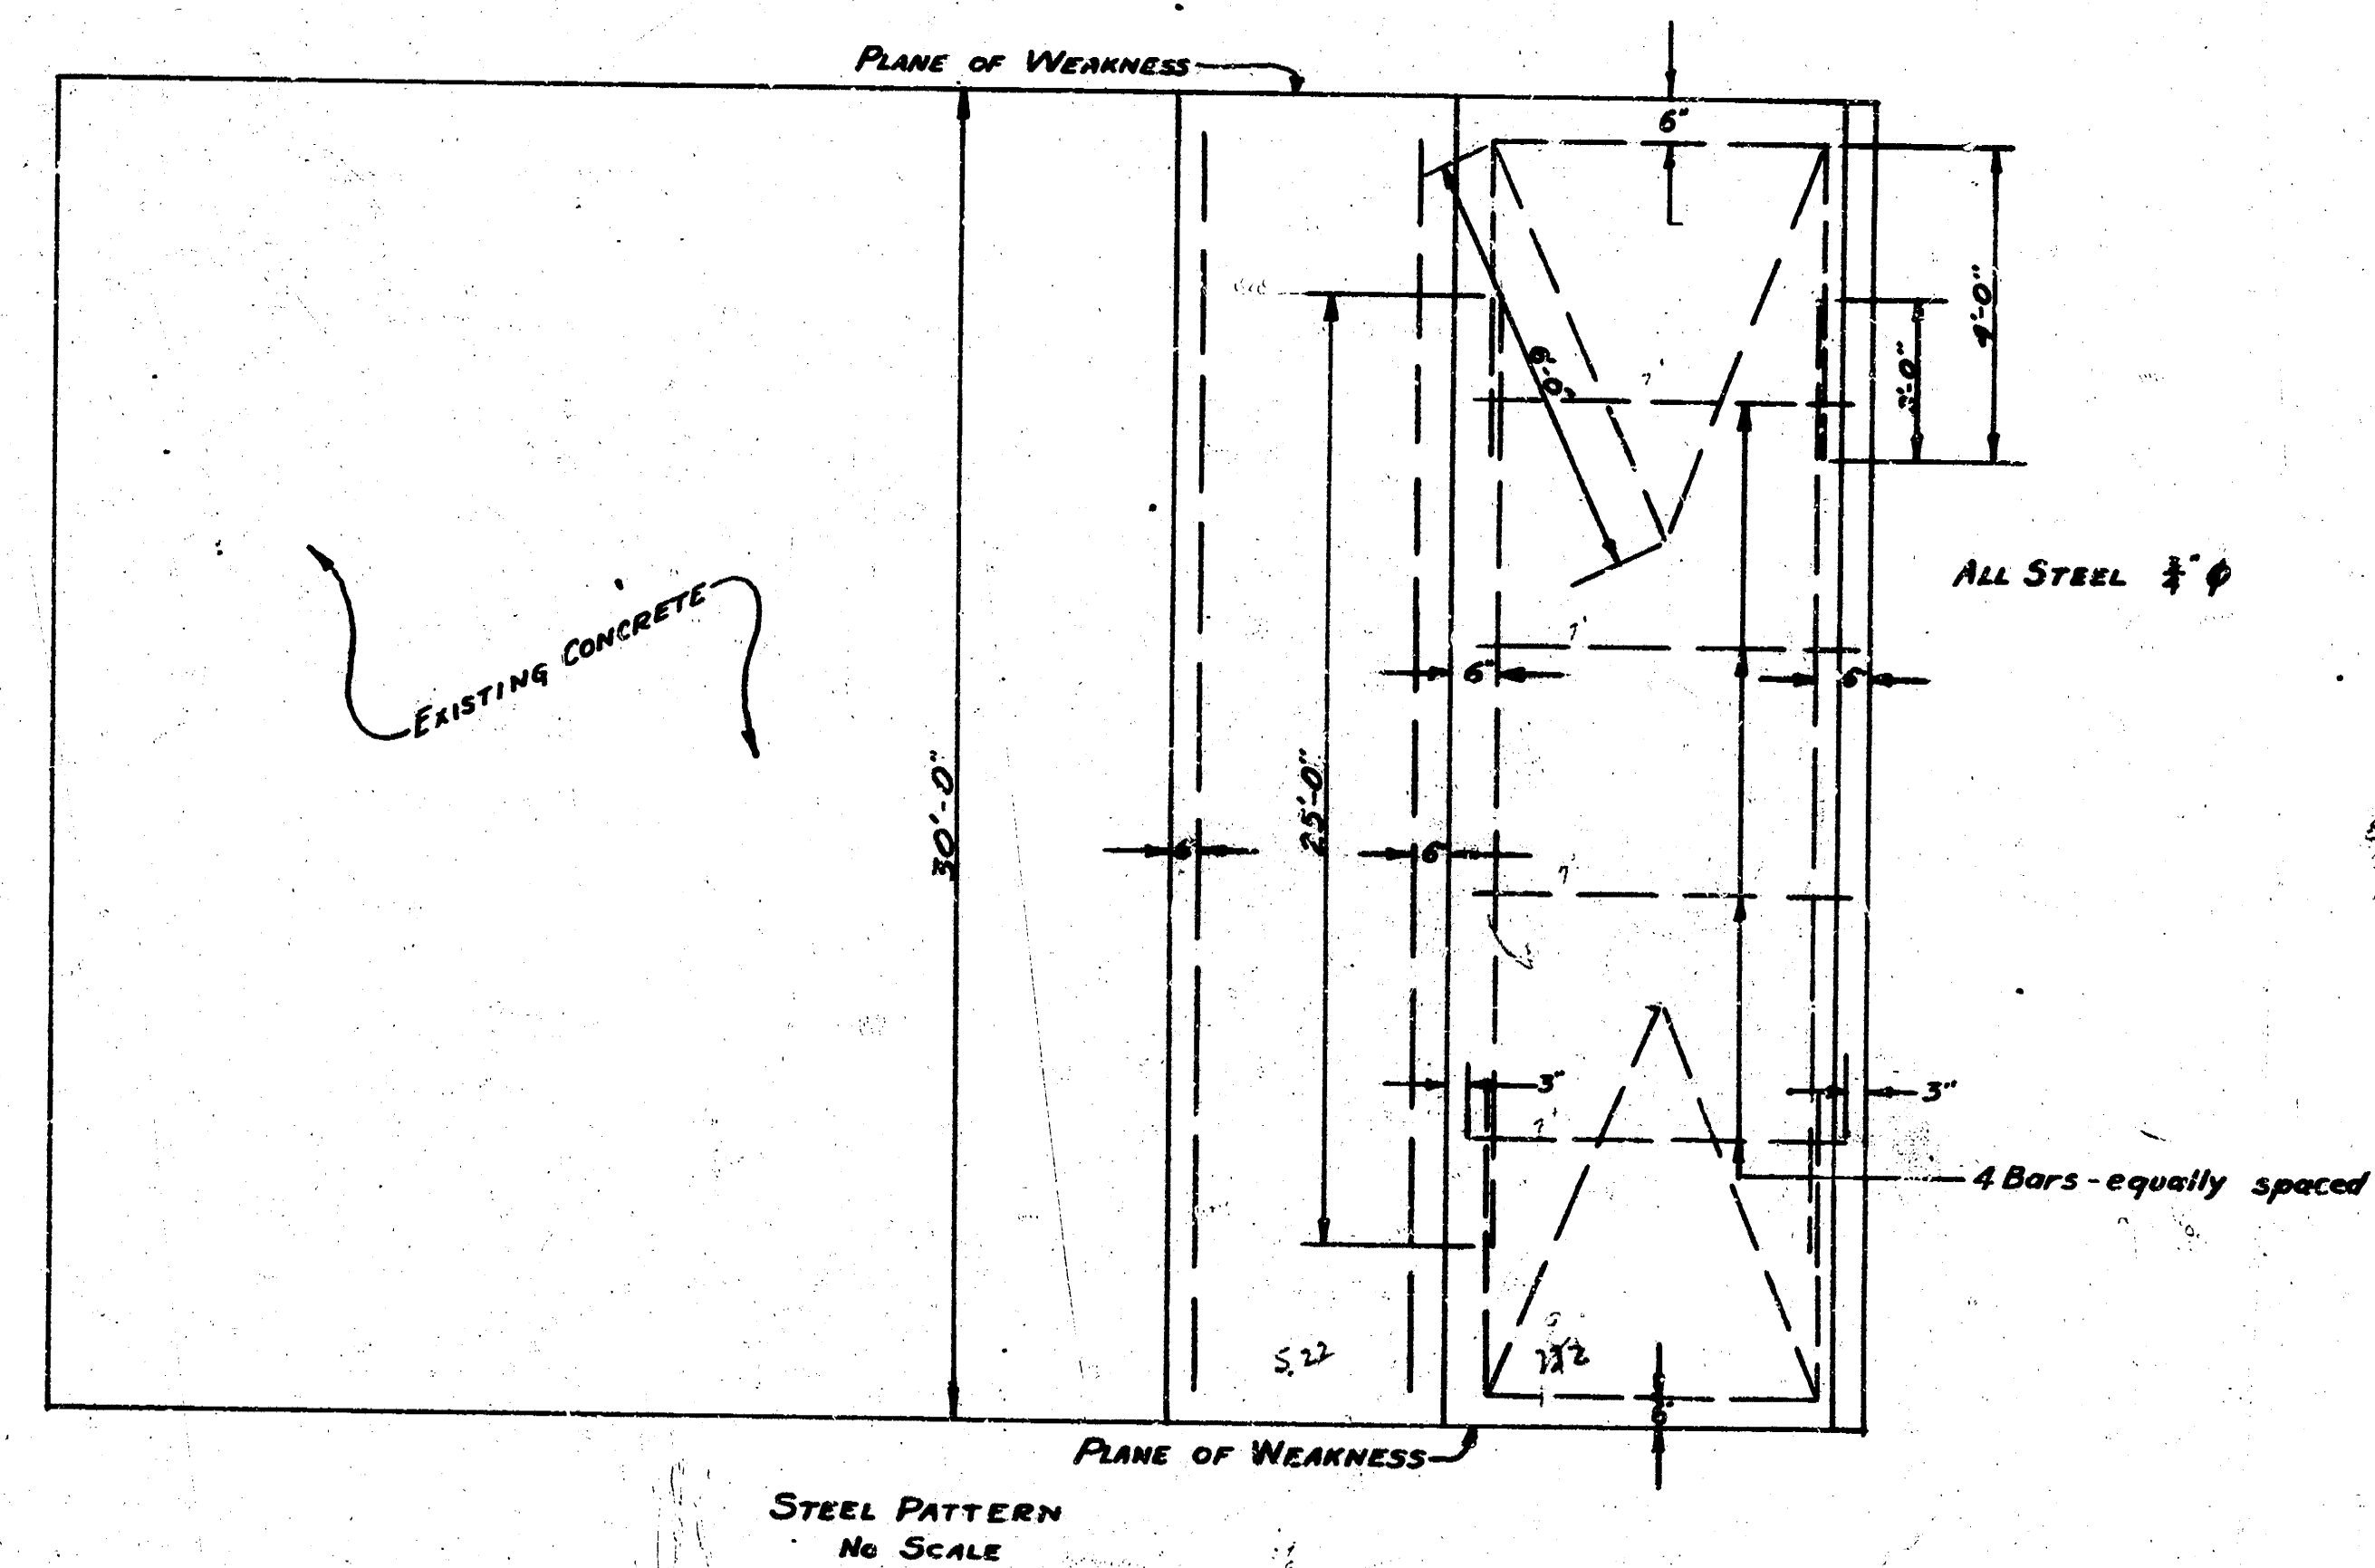
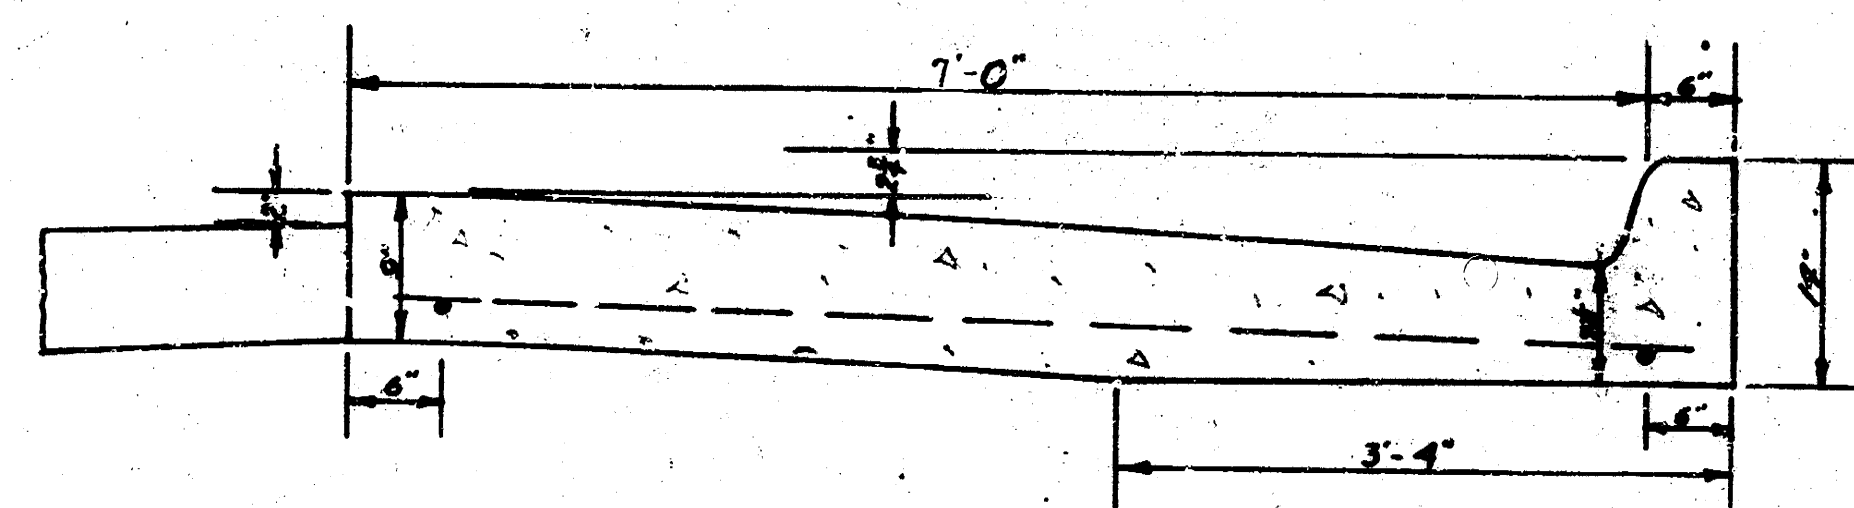
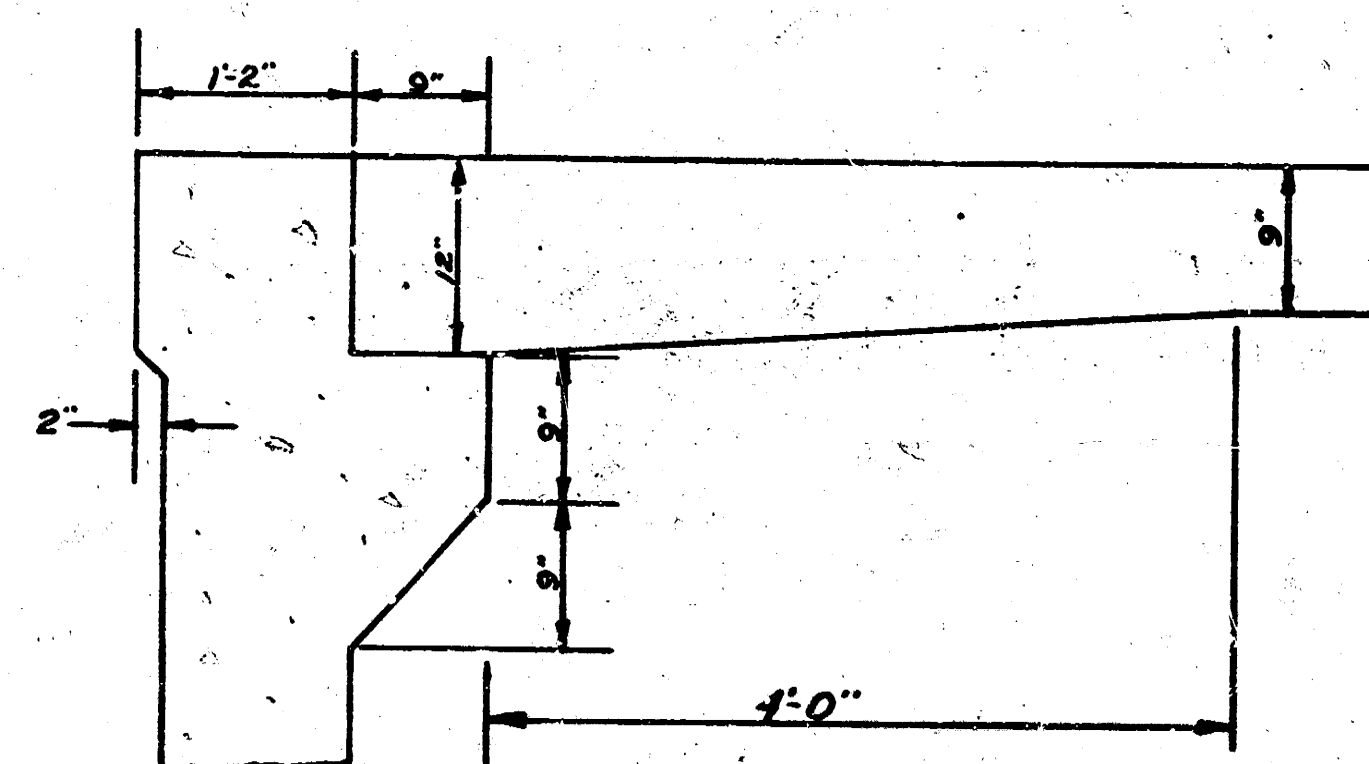


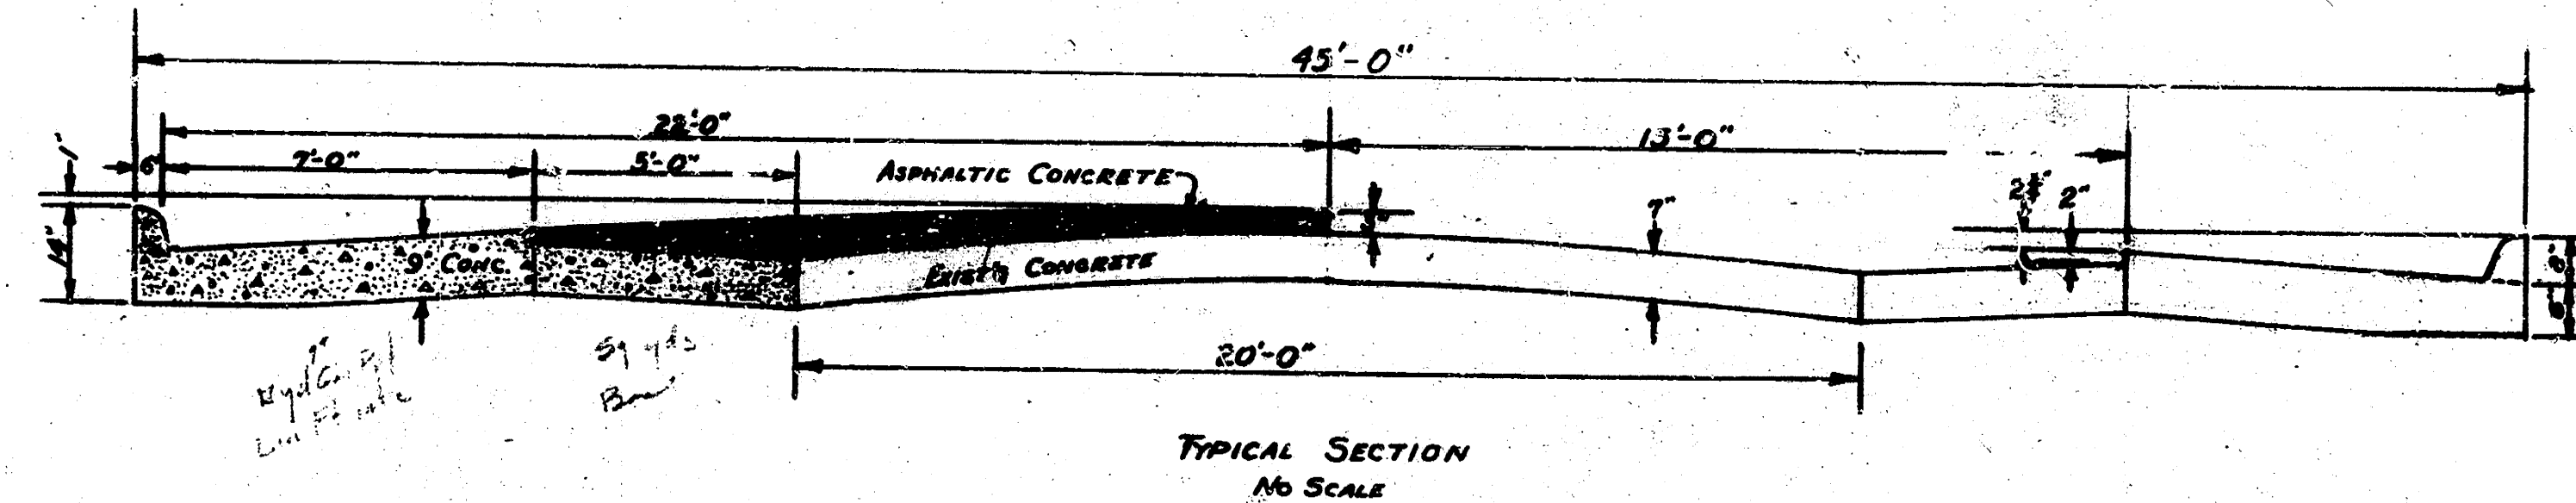

DETAIL OF PLANE OF WEAKNESS
EVERY 4TH JOINT TO BE EXPANSION
JOINT
No Scale


$$\begin{array}{r} 3 \times 61 = 183 \\ 2 \times 15 = 30 \\ 2 \times 25 = 50 \\ \hline 263 \end{array}$$

Book K d 1

 $\frac{1}{12}$


MOSLEY AVE.
NL 17TH - NL CHISHOLM CR.
AC-WIDEN TO 44' RESURFACE
CITY OF WICHITA, KANS.
L.K. WHITE CITY ENGINEER
MARCH 1952 PROJ. No. C11-153

BK I

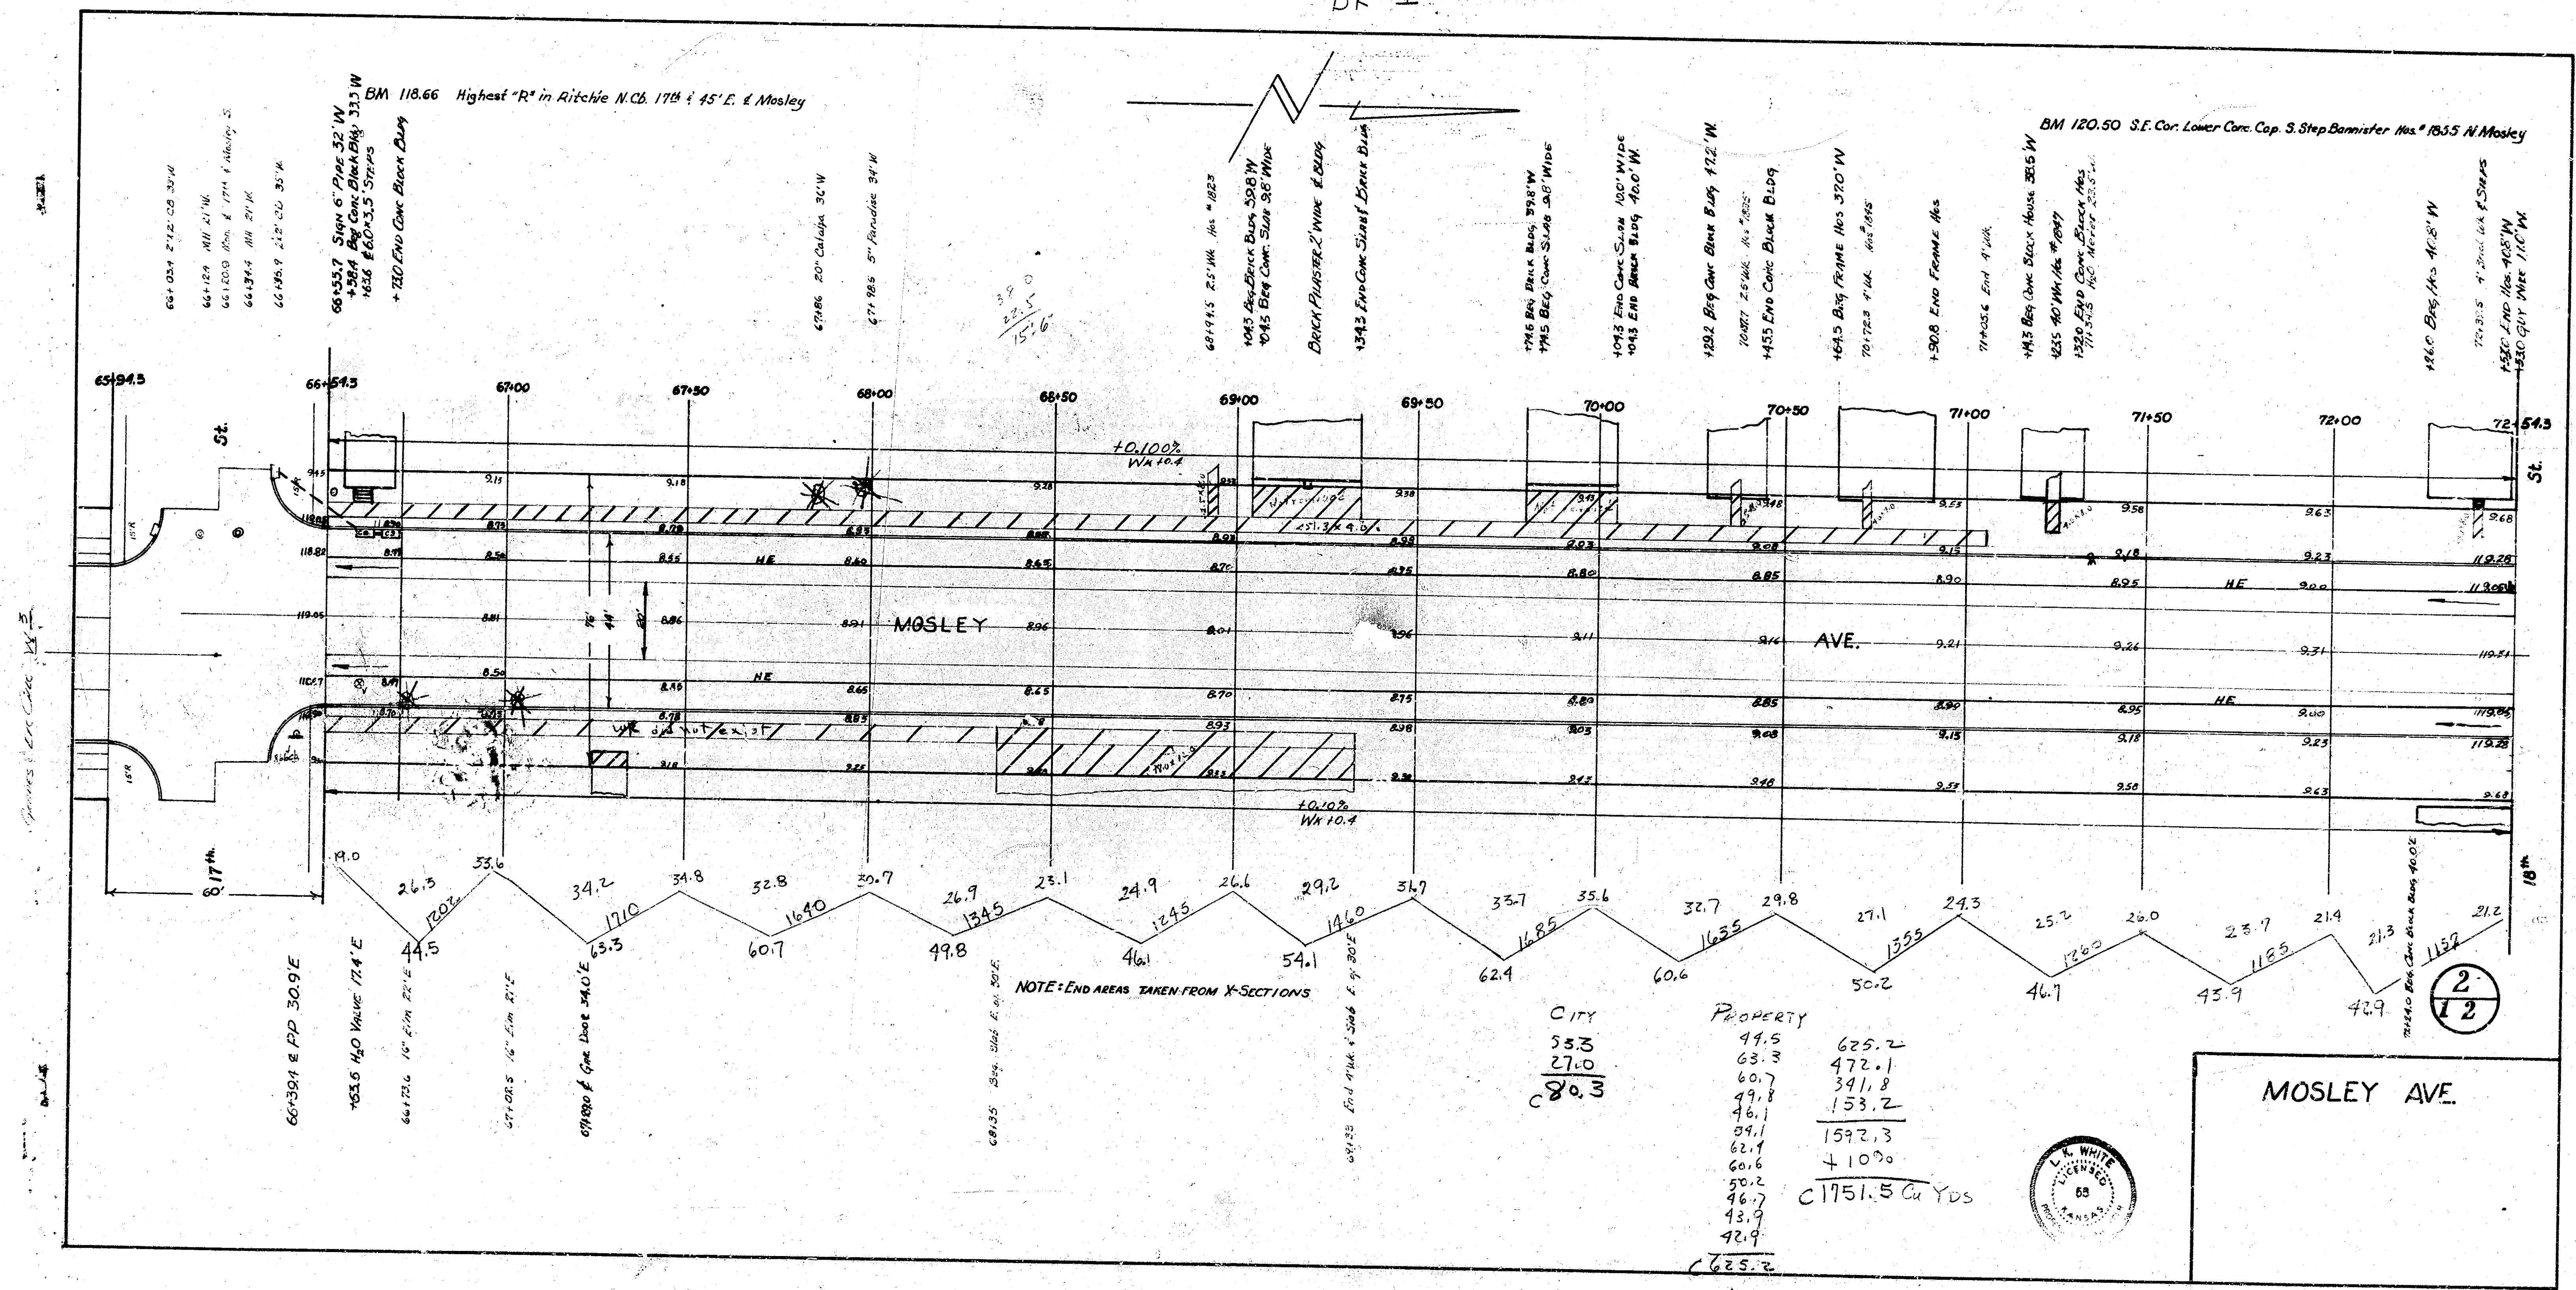

C11-155

24

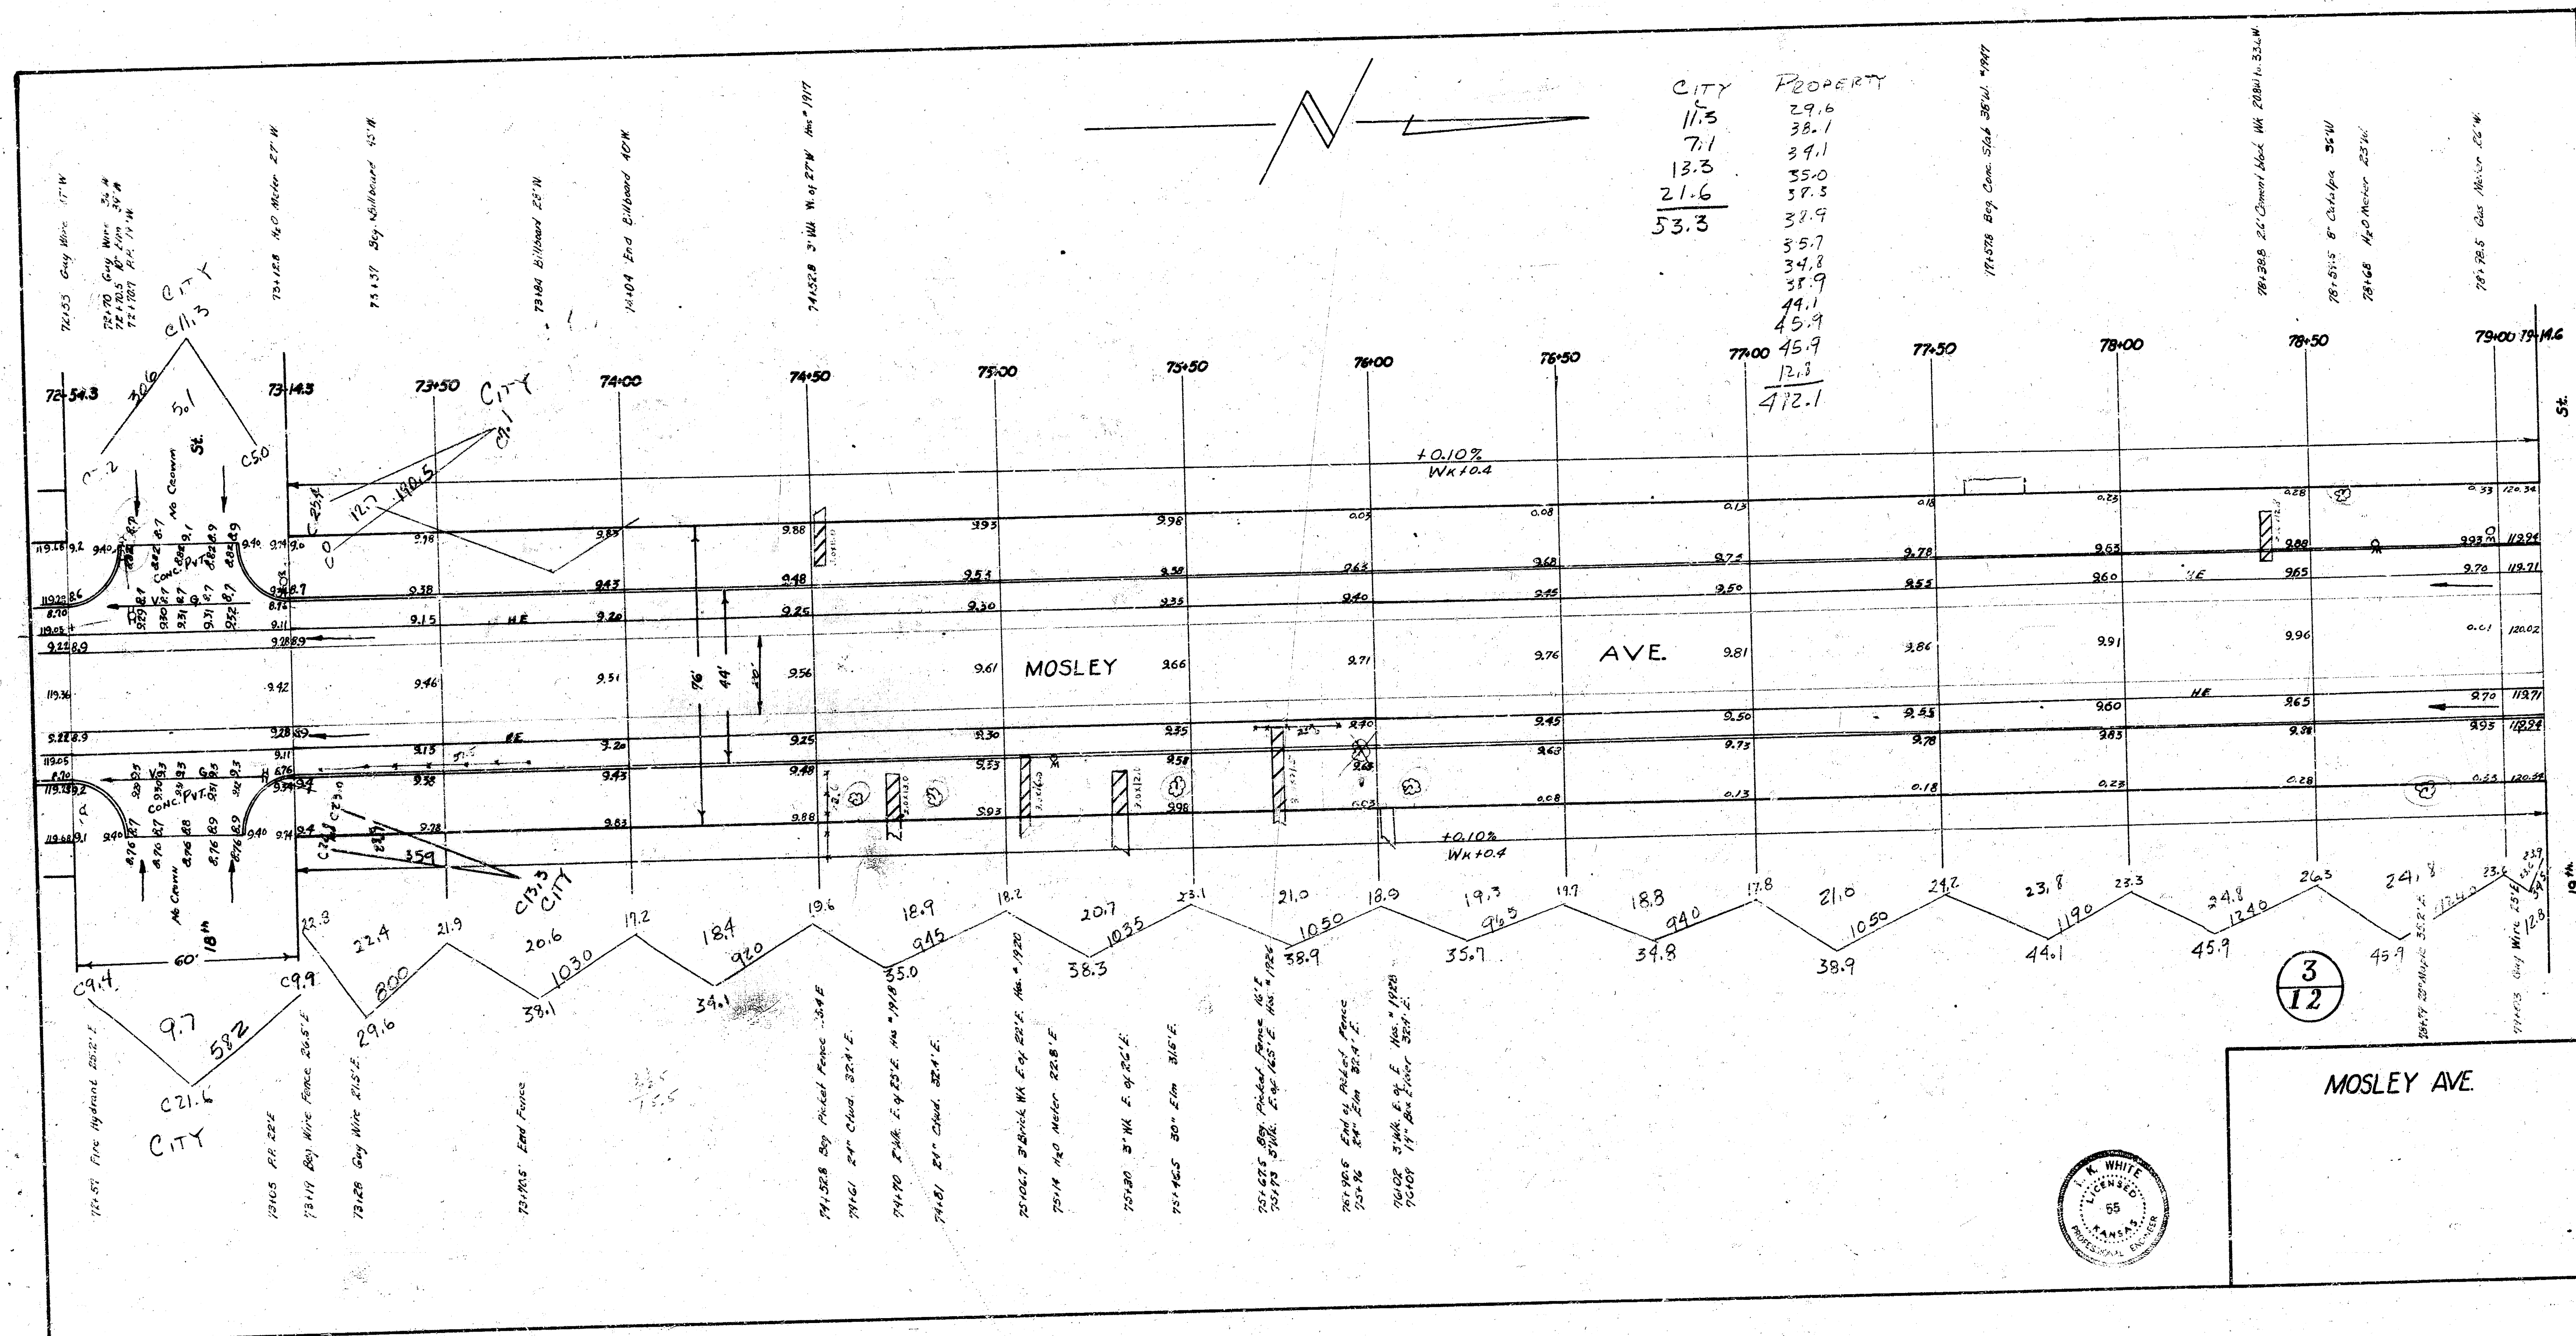

DM. 120.12 "G" in Globe S. End Ch 22'E. & Mosley @ 19th

