


B.M. 180.40 "T" in THACKERY SO. ENT. RET. NO. 917 NO. YALE

B.M. 186.84 S.W. COR. CONC. STEP NO. 1002 N. ROOSEVELT
B.M. 171.41 "6" in GLOBE N. ENT. RET. TO NO. 933 N. ROOSEVELT

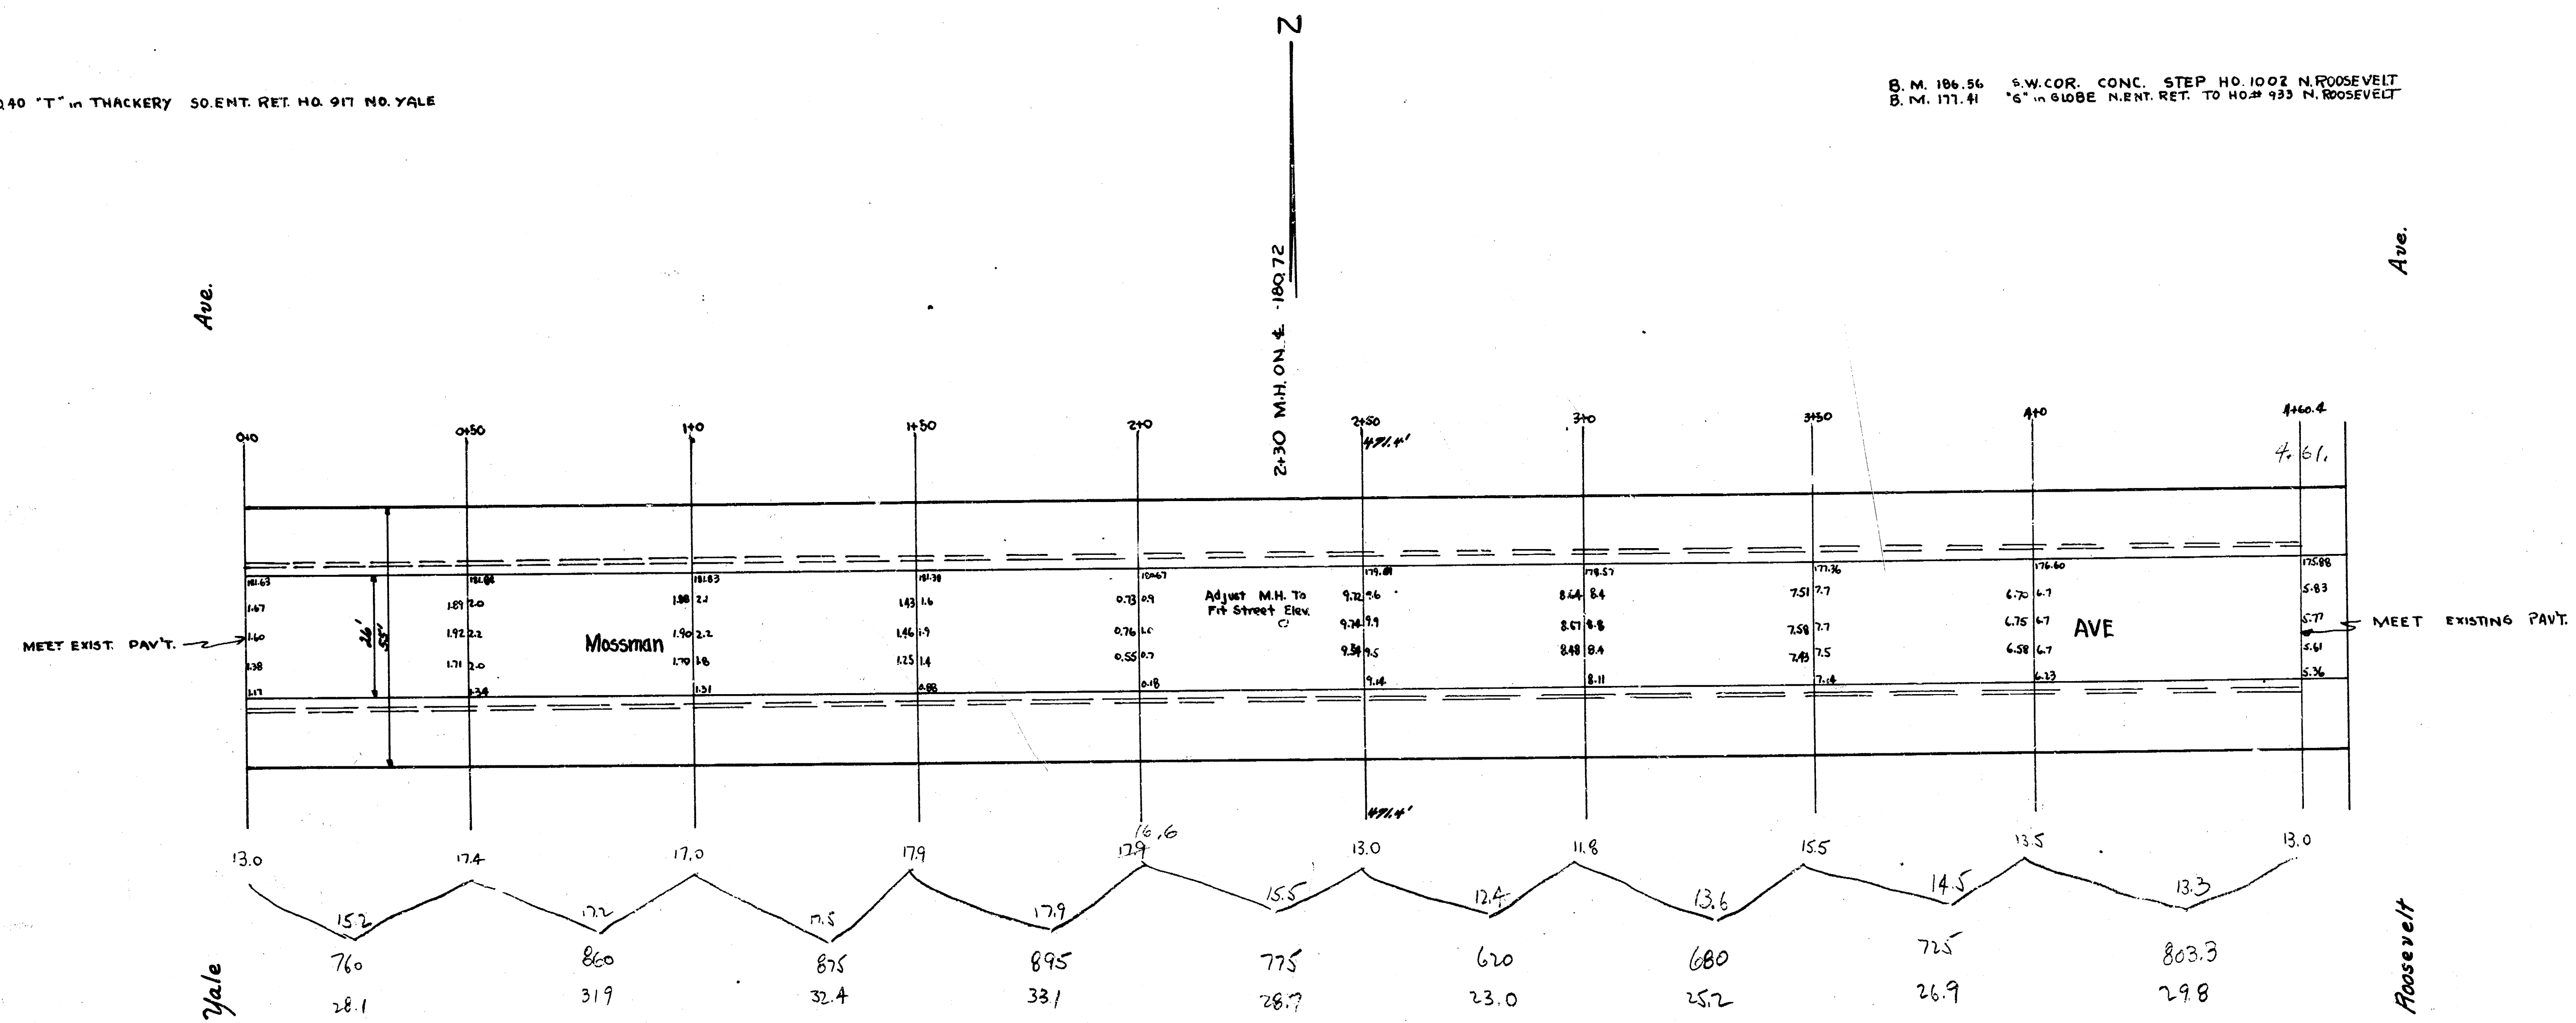

710.0
 28.1
 31.9
 32.4
 33.1
 28.7
 23.0
 25.2
 26.9
 29.8
 259.1
 +10%
 285.0 cu yds.

Schmidt

Mossman Ave.
 EL. Yale — WL. Roosevelt
 26' Conc.
 City of Wichita, Kansas
 L.H. White City Engineer
 March 1949 Project C17-31