
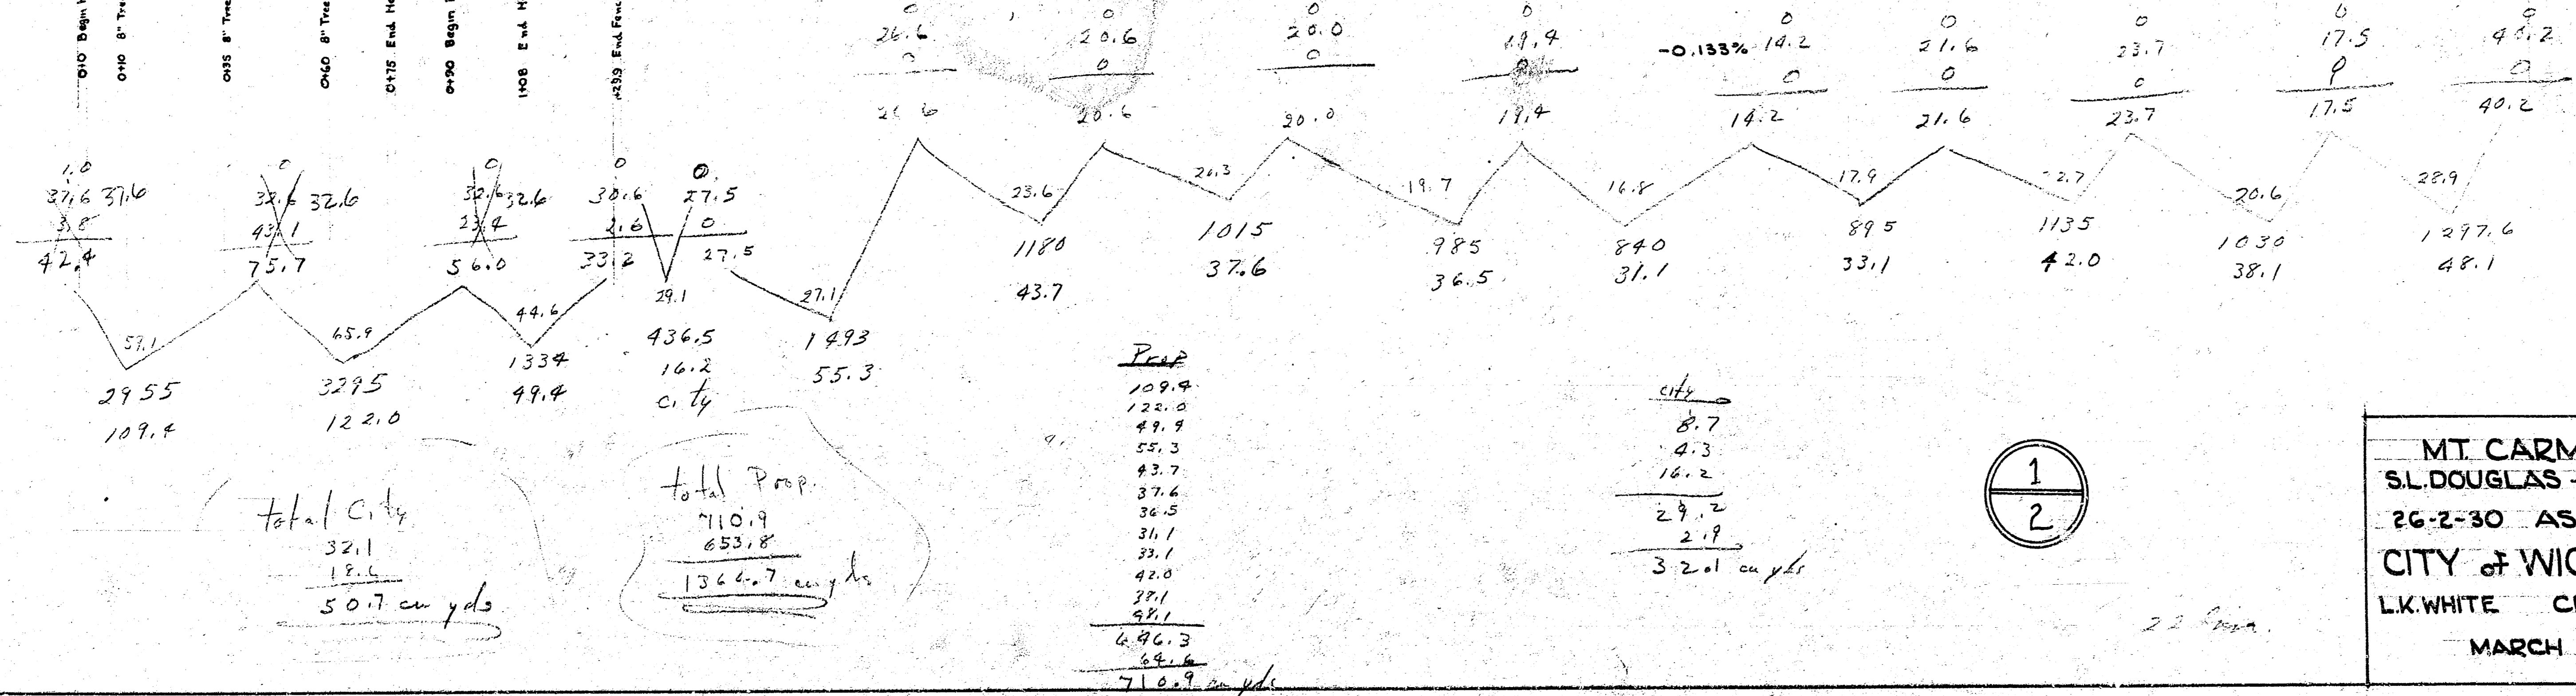


D.M. 114-93 'X' ON N. EDGE PAVT. MAPLE, W. CO. LINE MT. CARMEL

-0.133%

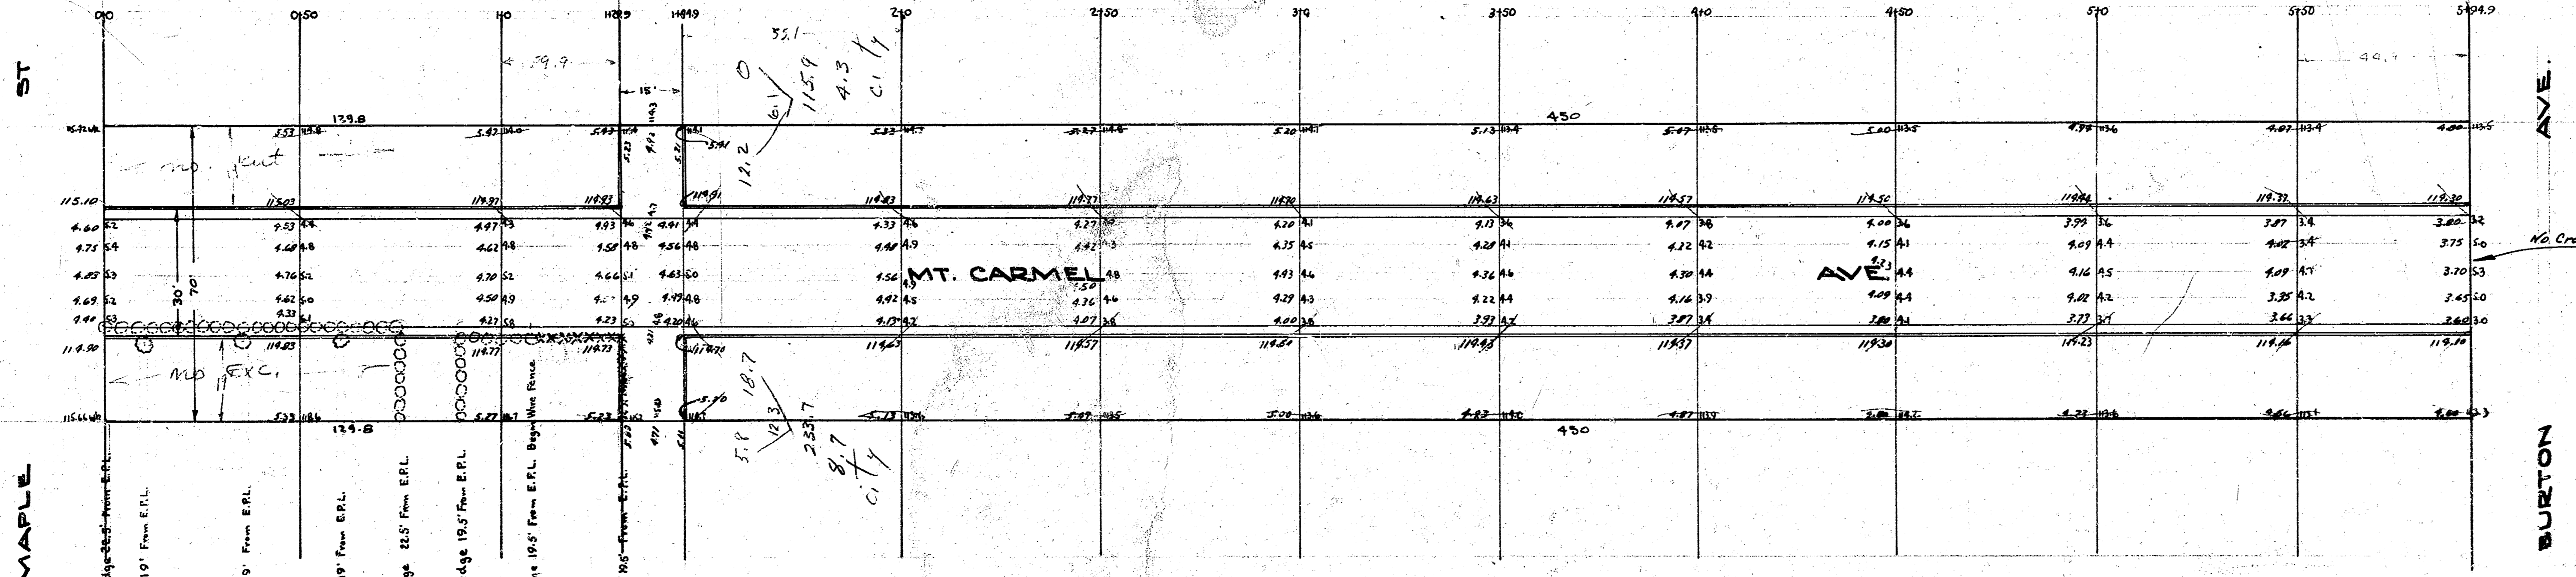


1.0  
 37.6 37.6  
 3.8  
 42.4  
 57.1  
 29.55  
 107.4  
 32.6 32.6  
 43.1  
 75.7  
 45.9  
 32.95  
 122.0  
 32.6 32.6  
 33.4  
 56.0  
 44.6  
 133.4  
 49.4  
 30.6 30.6  
 21.6  
 33.2  
 29.1  
 436.5  
 16.2  
 149.3  
 55.3  
 27.5  
 27.5  
 27.1  
 17.4  
 23.6  
 43.7  
 1180  
 37.6  
 1015  
 36.5  
 985  
 31.1  
 840  
 33.1  
 895  
 42.0  
 1135  
 38.1  
 1030  
 20.6  
 28.9  
 1277.6  
 48.1  
 40.2  
 40.2  
 48.2  
 0  
 0  
 17.5  
 17.5  
 23.7  
 23.7  
 21.6  
 21.6  
 14.2  
 14.2  
 19.4  
 19.4  
 20.0  
 20.0  
 20.6  
 20.6  
 26.6  
 26.6

Prop  
 109.4  
 122.0  
 49.9  
 55.3  
 43.7  
 37.6  
 36.5  
 31.1  
 33.1  
 42.0  
 37.1  
 42.1  
 646.3  
 64.6  
 710.9 cu yds

City  
 8.7  
 4.3  
 16.2  
 29.2  
 2.9  
 32.1 cu yds

1/2

MT. CARMEL AVE.  
 S.L. DOUGLAS + N.L. MAPLE.  
 26-2-30 ASPH. CONC.  
 CITY OF WICHITA, KANS.  
 L.K. WHITE CITY ENGINEER  
 MARCH 1947

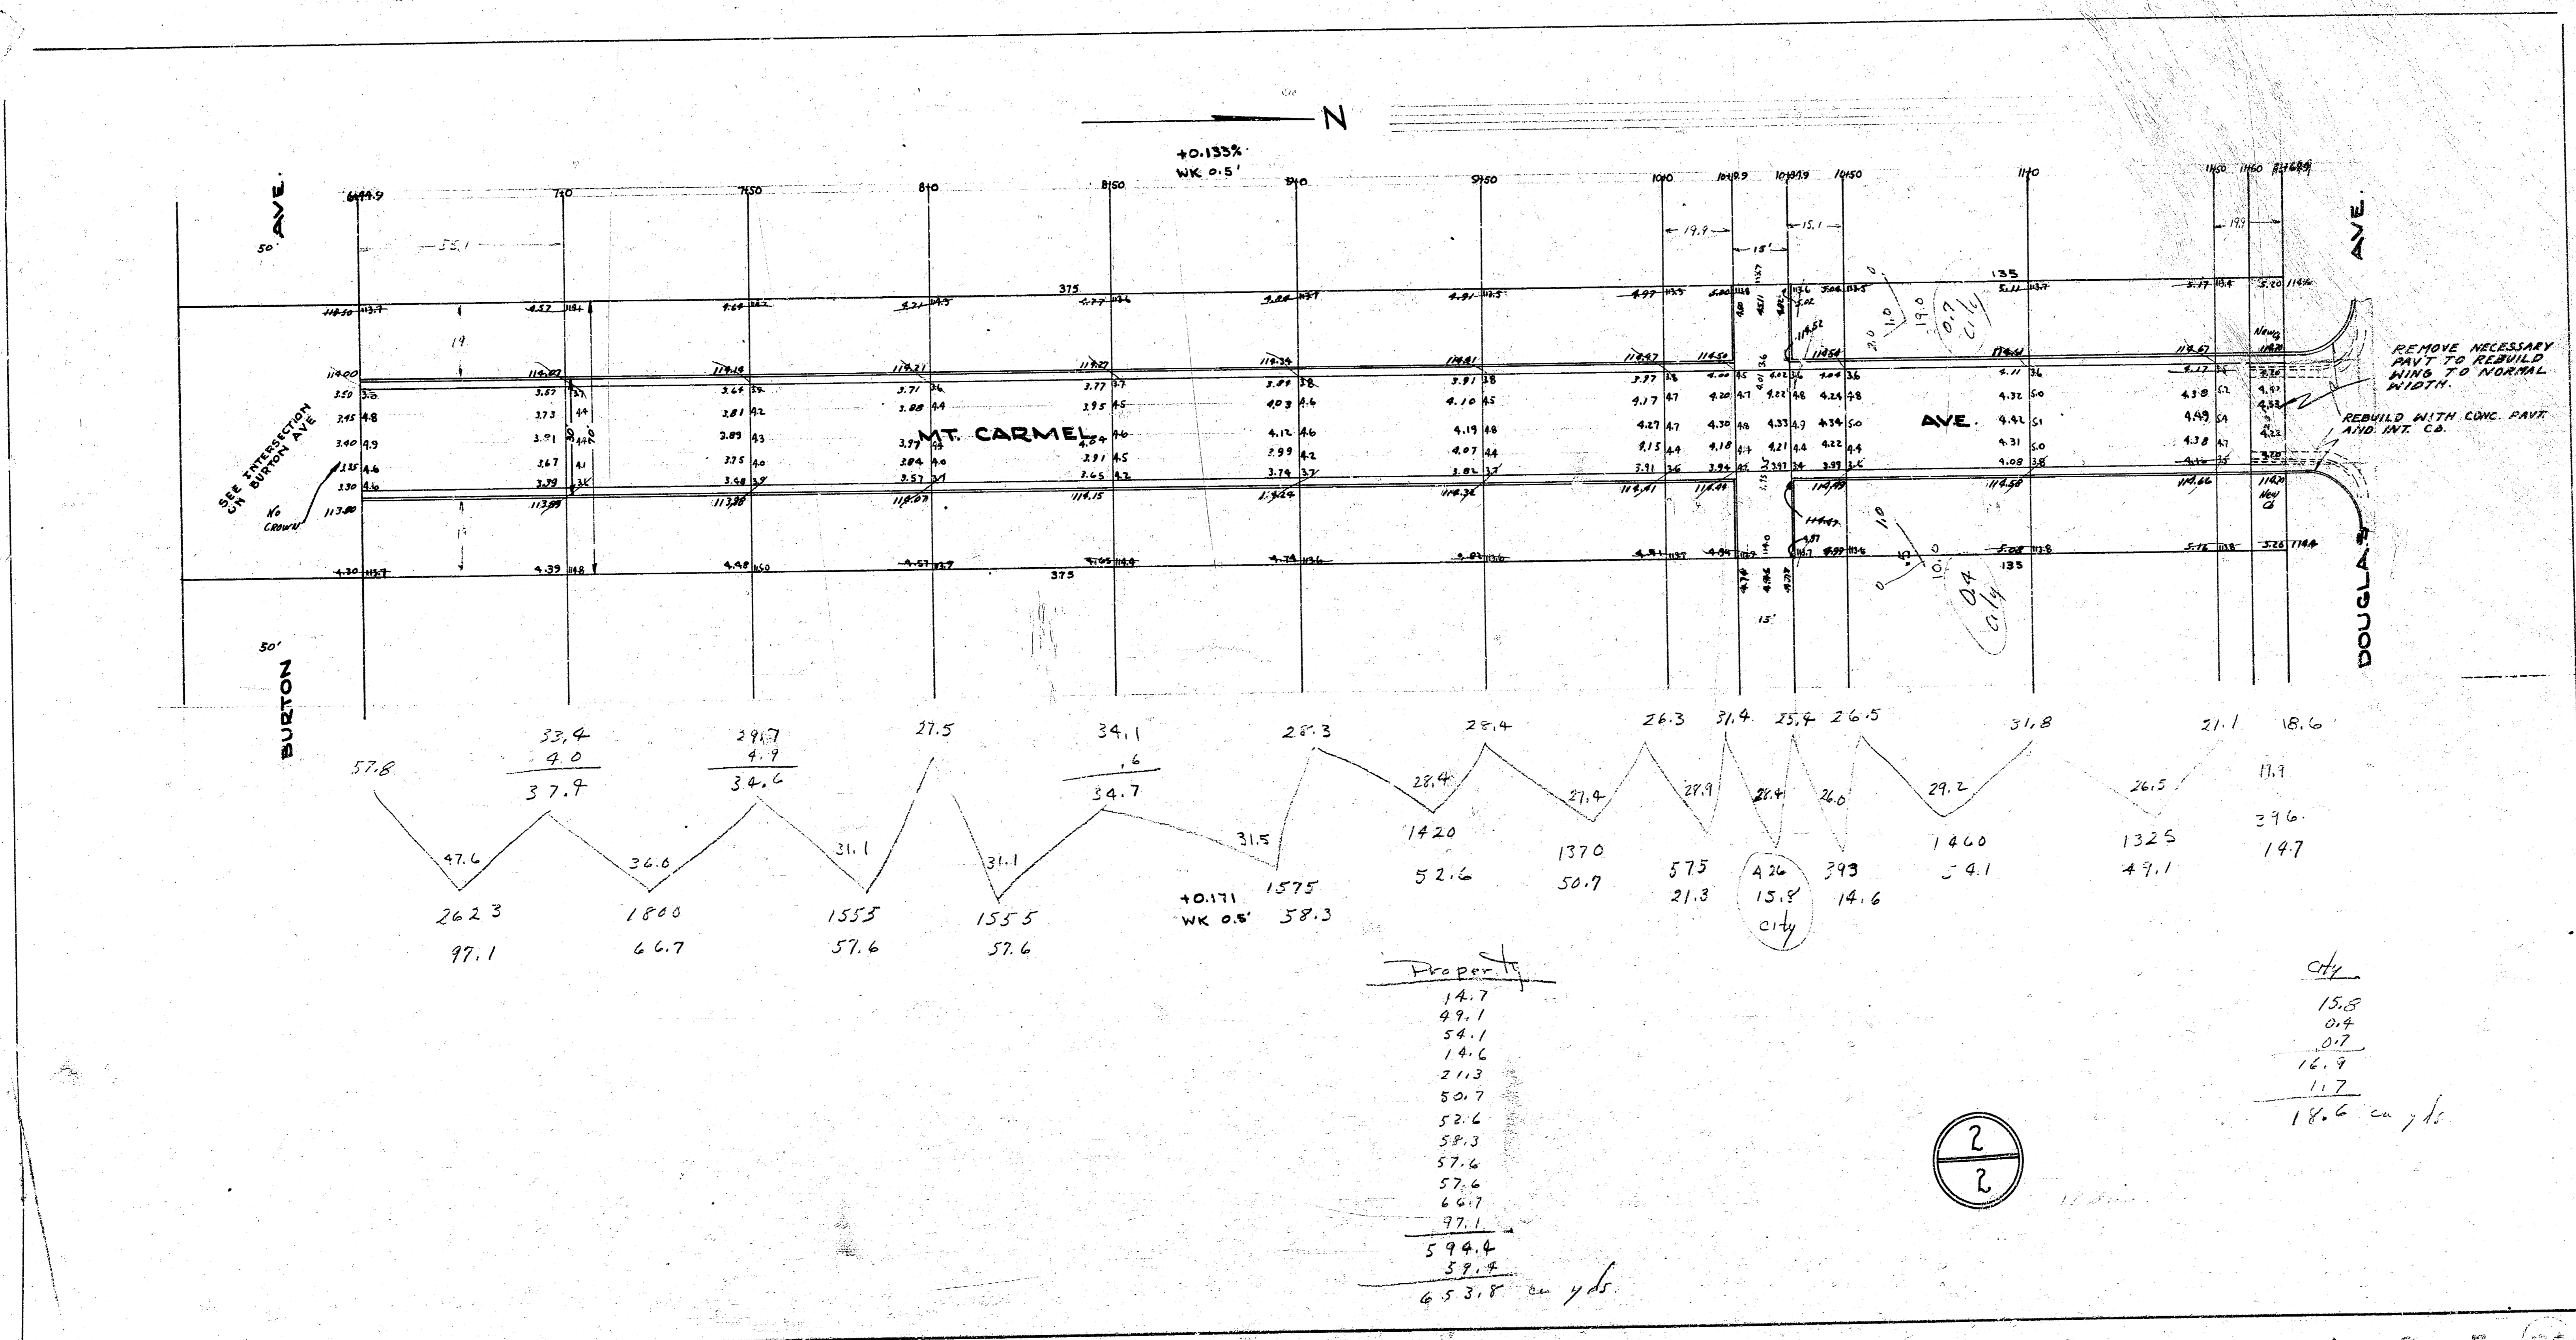

SEE INTERSECTION  
OF  
BURTON AVE  
NO  
CROWN

MT. CARMEL  
AVE.

REMOVE NECESSARY  
PAVT TO REBUILD  
WINGS TO NORMAL  
WIDTH  
REBUILD WITH CONC. PAVT  
AND INT. C.B.

57.8  
47.6  
262.3  
97.1  
33.4  
9.0  
37.9  
26.6  
1800  
66.7  
394.7  
4.9  
34.6  
31.1  
155.5  
57.6  
27.5  
31.1  
155.5  
57.6  
34.1  
1.6  
34.7  
31.5  
157.5  
58.3  
28.3  
14.20  
52.6  
28.4  
1370  
50.7  
28.4  
57.5  
21.3  
26.3  
27.9  
21.3  
31.4  
21.4  
26.0  
393  
14.6  
25.4  
1460  
54.1  
26.5  
1325  
49.1  
31.8  
21.1  
17.9  
296  
147

Property

14.7  
49.1  
54.1  
14.6  
21.3  
50.7  
52.6  
58.3  
57.6  
57.6  
66.7  
97.1  
594.4  
59.4  
653.8 cu yds

City

15.8  
0.4  
0.7  
12.9  
1.7  
18.6 cu yds

