



PLAN OF THE PROPOSED 30' CONC. & CB. MT. CARMEL
N.L. 13TH - S.L. 16TH

SCALE: 1" = 20'

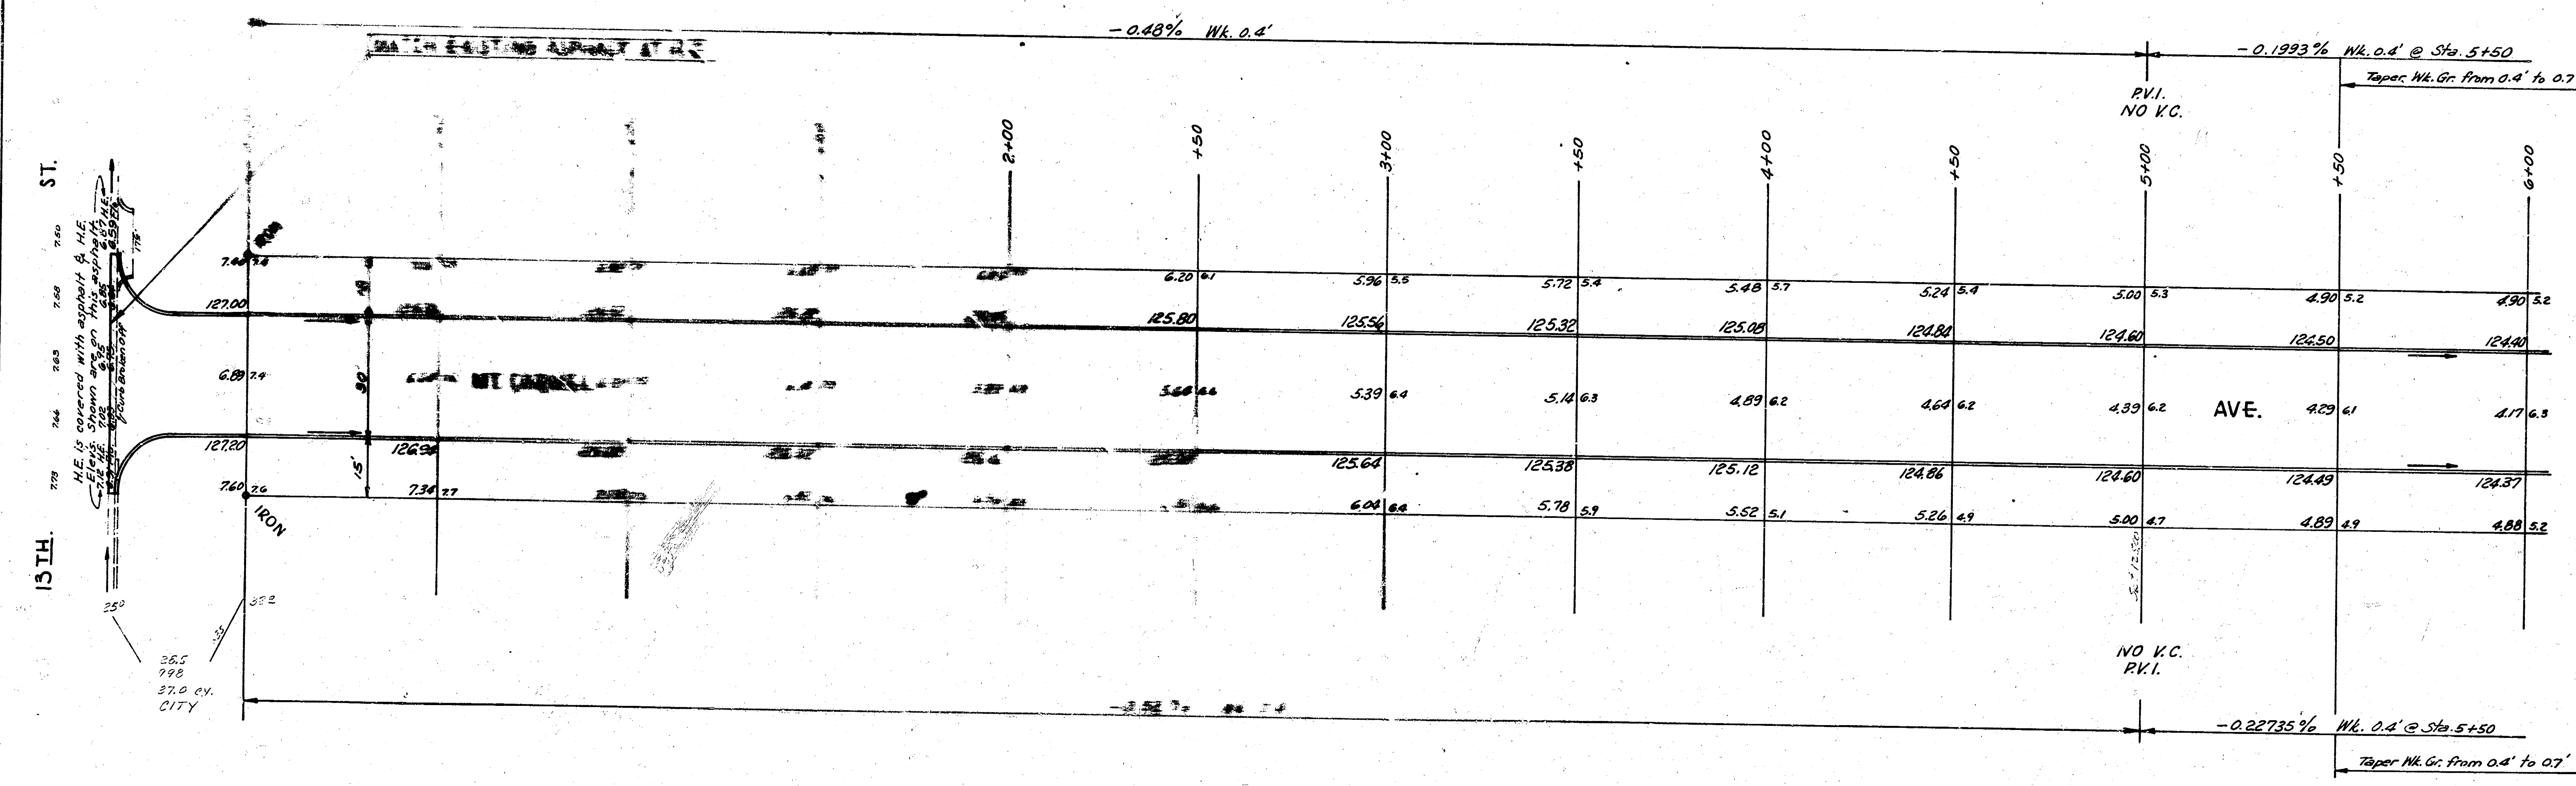

NOTE: ENTRANCE PIPES TO BE DISPOSED OF
IN ACCORDANCE WITH CITY DIRT CHECKER.

EXCAVATION	
PROP.	4,074.00
PLUS 10%	407.40
TOTAL	4,481.40

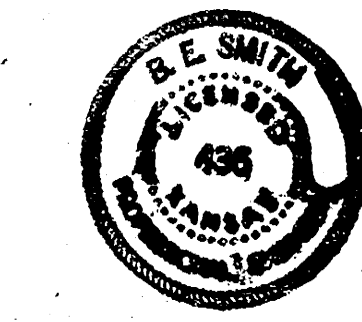

MT. CARMEL
N.L. 13TH - S.L. 16TH.
30' CONC. & CB.
CITY OF WICHITA, KANSAS.
B.E. SMITH
APRIL 1957
CITY ENGINEER
PROJ. NO. C16-214

Survey B1464 B14614
Plan D1464
Exc D1464
Checked 7

