



B.M. 114.40 "M" IN MUELLER FIRE PLUG N.E. COR. TAFT & SHERIDIAN
 B.M. 115.43 NW. COR. CONC. PORCH HO¹⁰ 402 SO. SHERIDIAN
 BASE LINE 7'-0" OF W. PL.

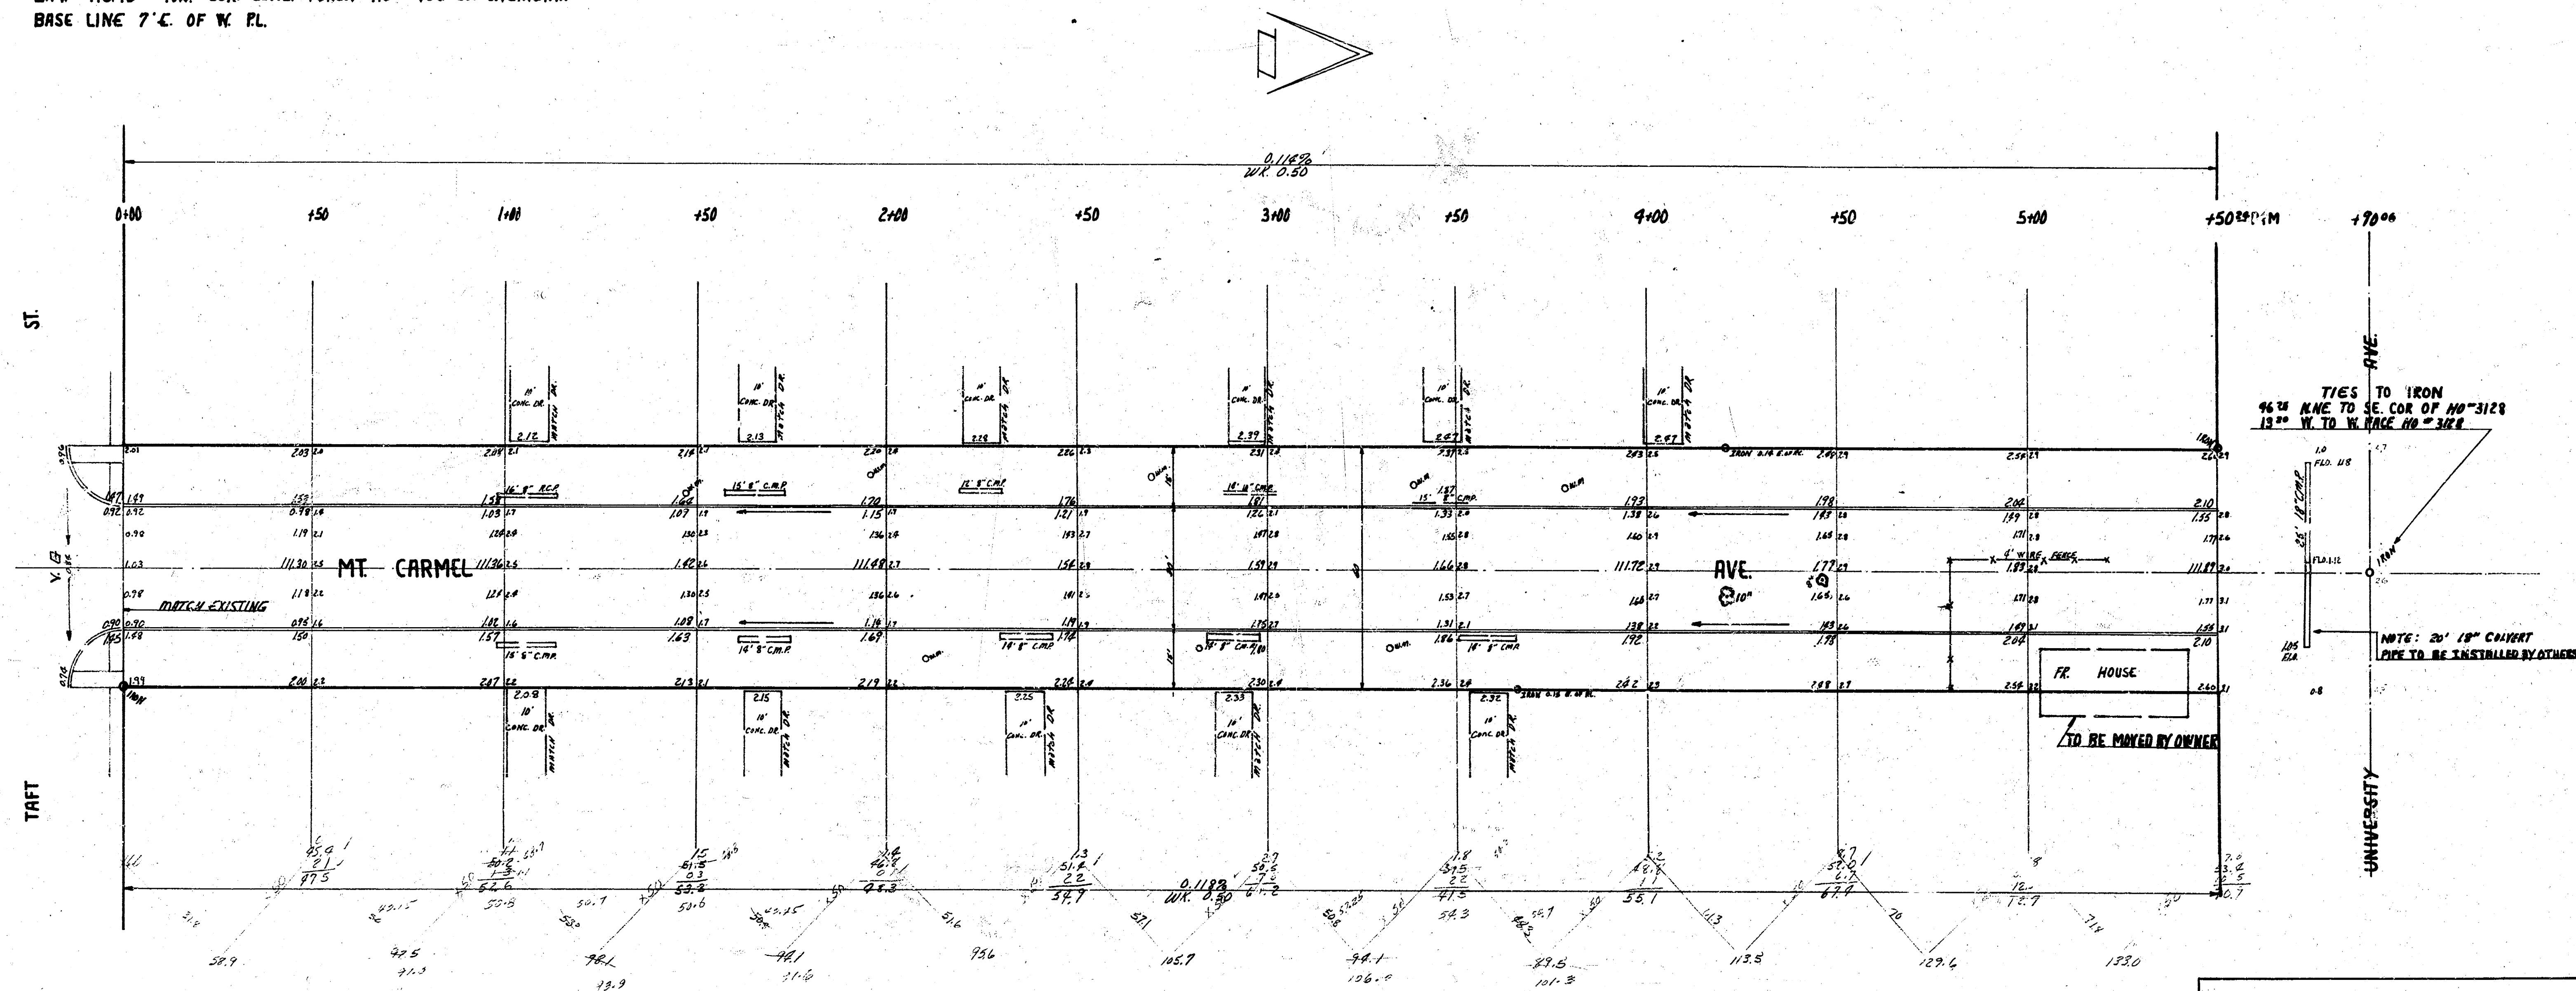

TIES TO IRON
 46.75 N.W. TO S.E. COR. OF HO¹⁰-3128
 13.00 W. TO W. FACE HO¹⁰-3128

NOTE: 20' 18" CHURCH
 PIPE TO BE INSTALLED BY OTHERS


FR. HOUSE
 TO BE OWNED BY OWNER

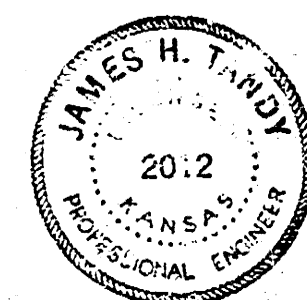

NOTICE TO CONTRACTOR
 ALL ENTRANCE PIPES ARE TO BE DISPOSED OF
 IN ACCORDANCE WITH INSTRUCTIONS OF CITY
 DIRT CHECKER

TOTAL EXCAV.

2002
 1140.6
 104,110.5
 1215.1 Cu/Yds.

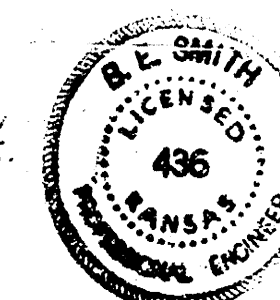

MT. CARMEL AVE.
 N.W. TAFT S.W. UNIVERSITY
 30 CONC. & CB.
 CITY OF WICHITA, KANS.
 B.E. SMITH CITY ENGINEER
 DATE MAY 1959, PROJ. NO. C17-27