

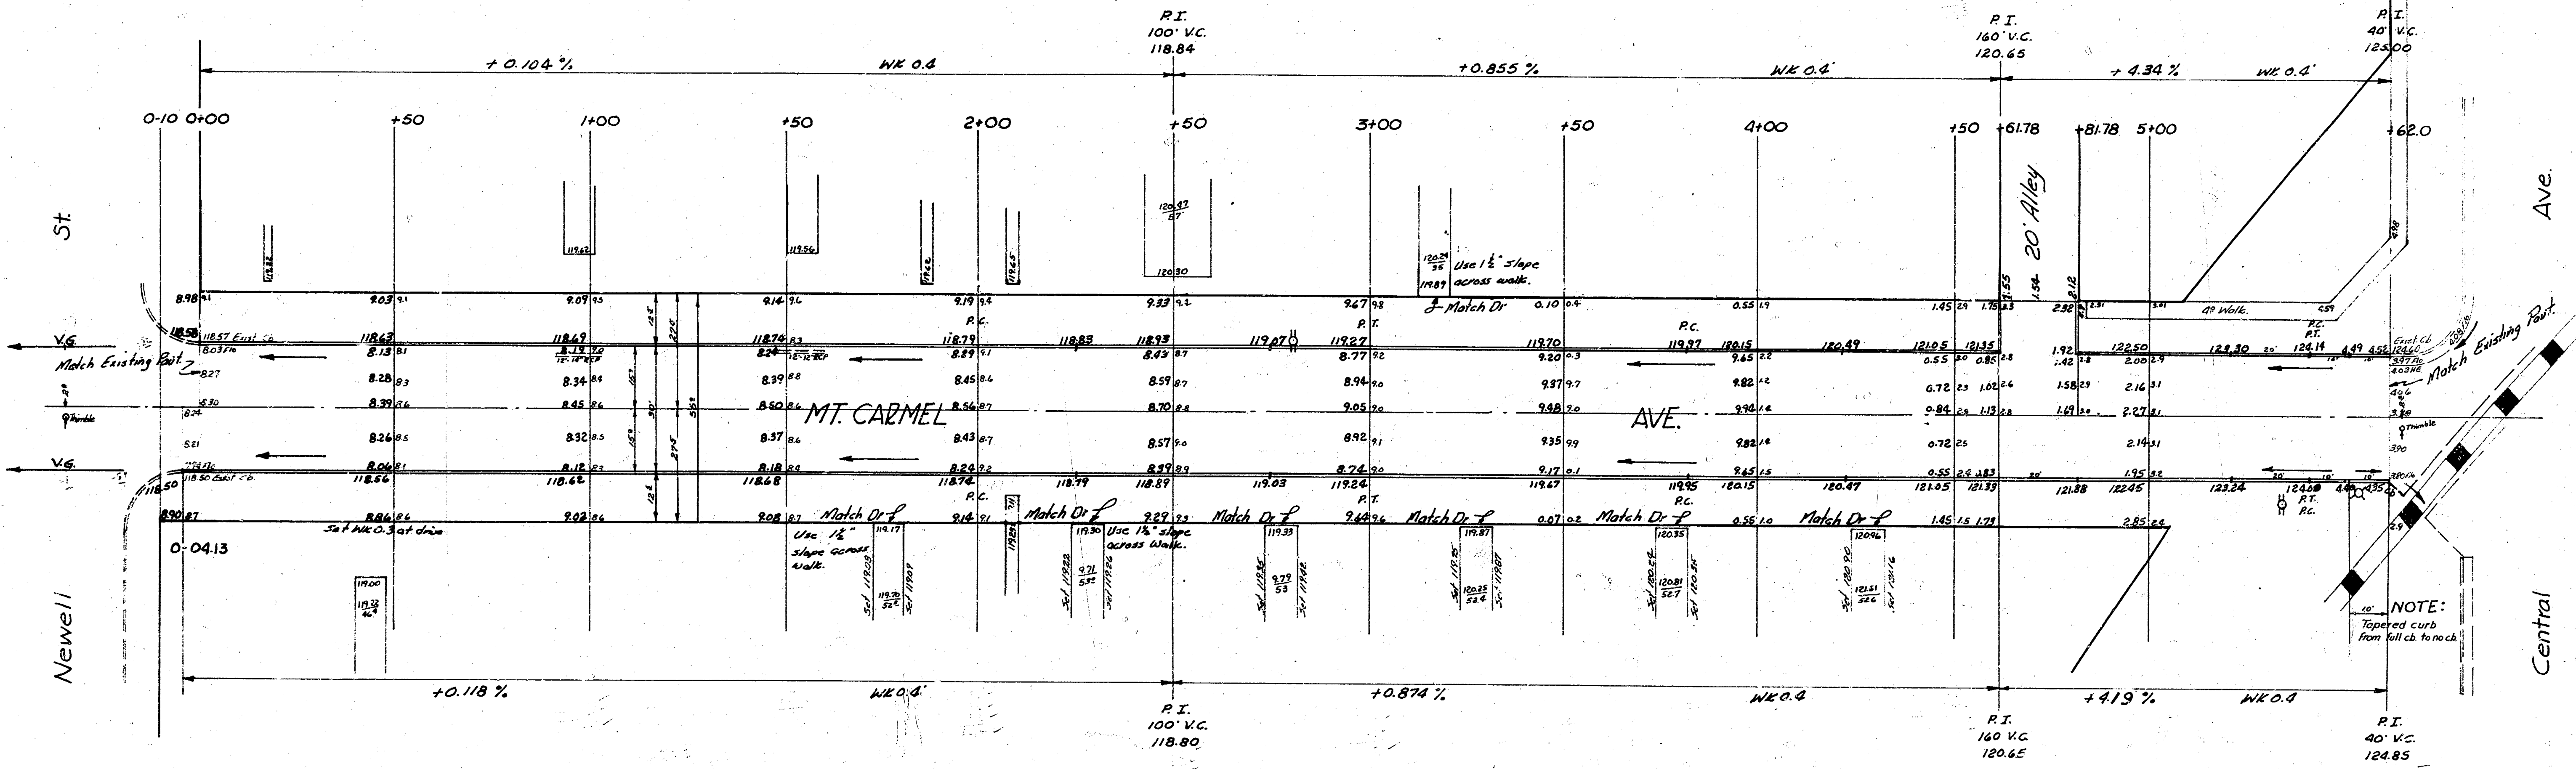


BM: 122.13 R.R. spike E5 HLP SW cor Central & Sheridan.
 Stationing on a line 27.50 W of EL Mt Carmel.

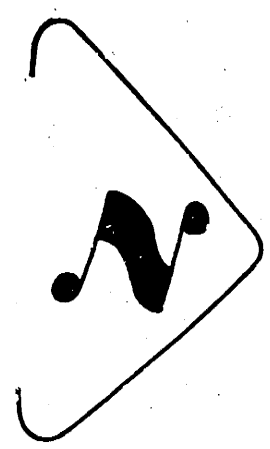

NOTICE TO CONTRACTOR:
 Entrance pipes are to be disposed of in accordance
 with instructions of City Dirt Checker.

MT. CARMEL AVE.
 NL Newell to SL Central
 30' Conc & Cb
 CITY OF WICHITA, KANSAS
 B.E. SMITH CITY ENGINEER
 AUG. 1956 PROJ NO C16-108

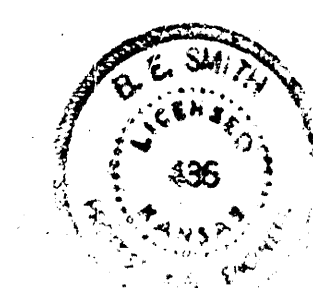

Young
 & Smith
 Engineers
 1441
 1441
 1441