

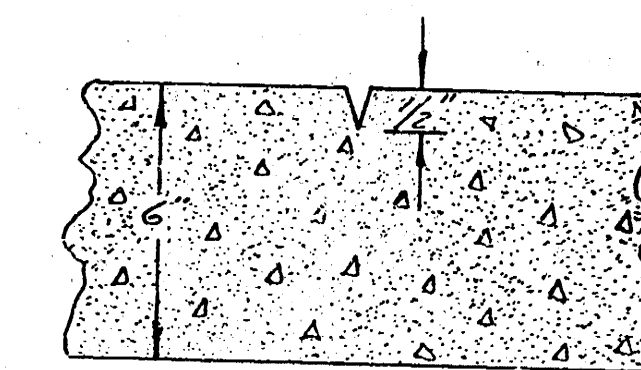


W.L. GROVE AVE. TO W.L. ESTELLE AVE.
PROJ. C12-242

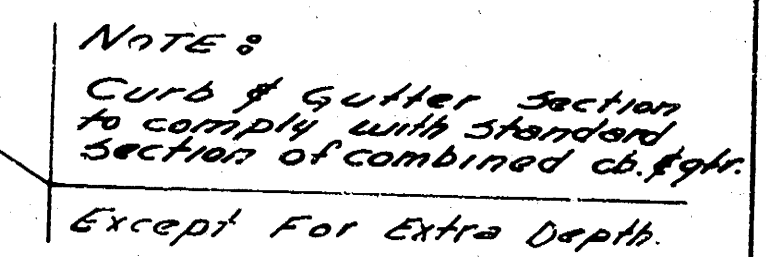

Plans of Weakness Detail

B.M. - 7111 6" in Globe E. End road No. Funston, E.L. Grove
 B.M. - 7107 6" in Globe 3. ca. Levy, E.L. Grove
 B.M. - 7165 Blk. of Wk. Levy, E.L. Estelle

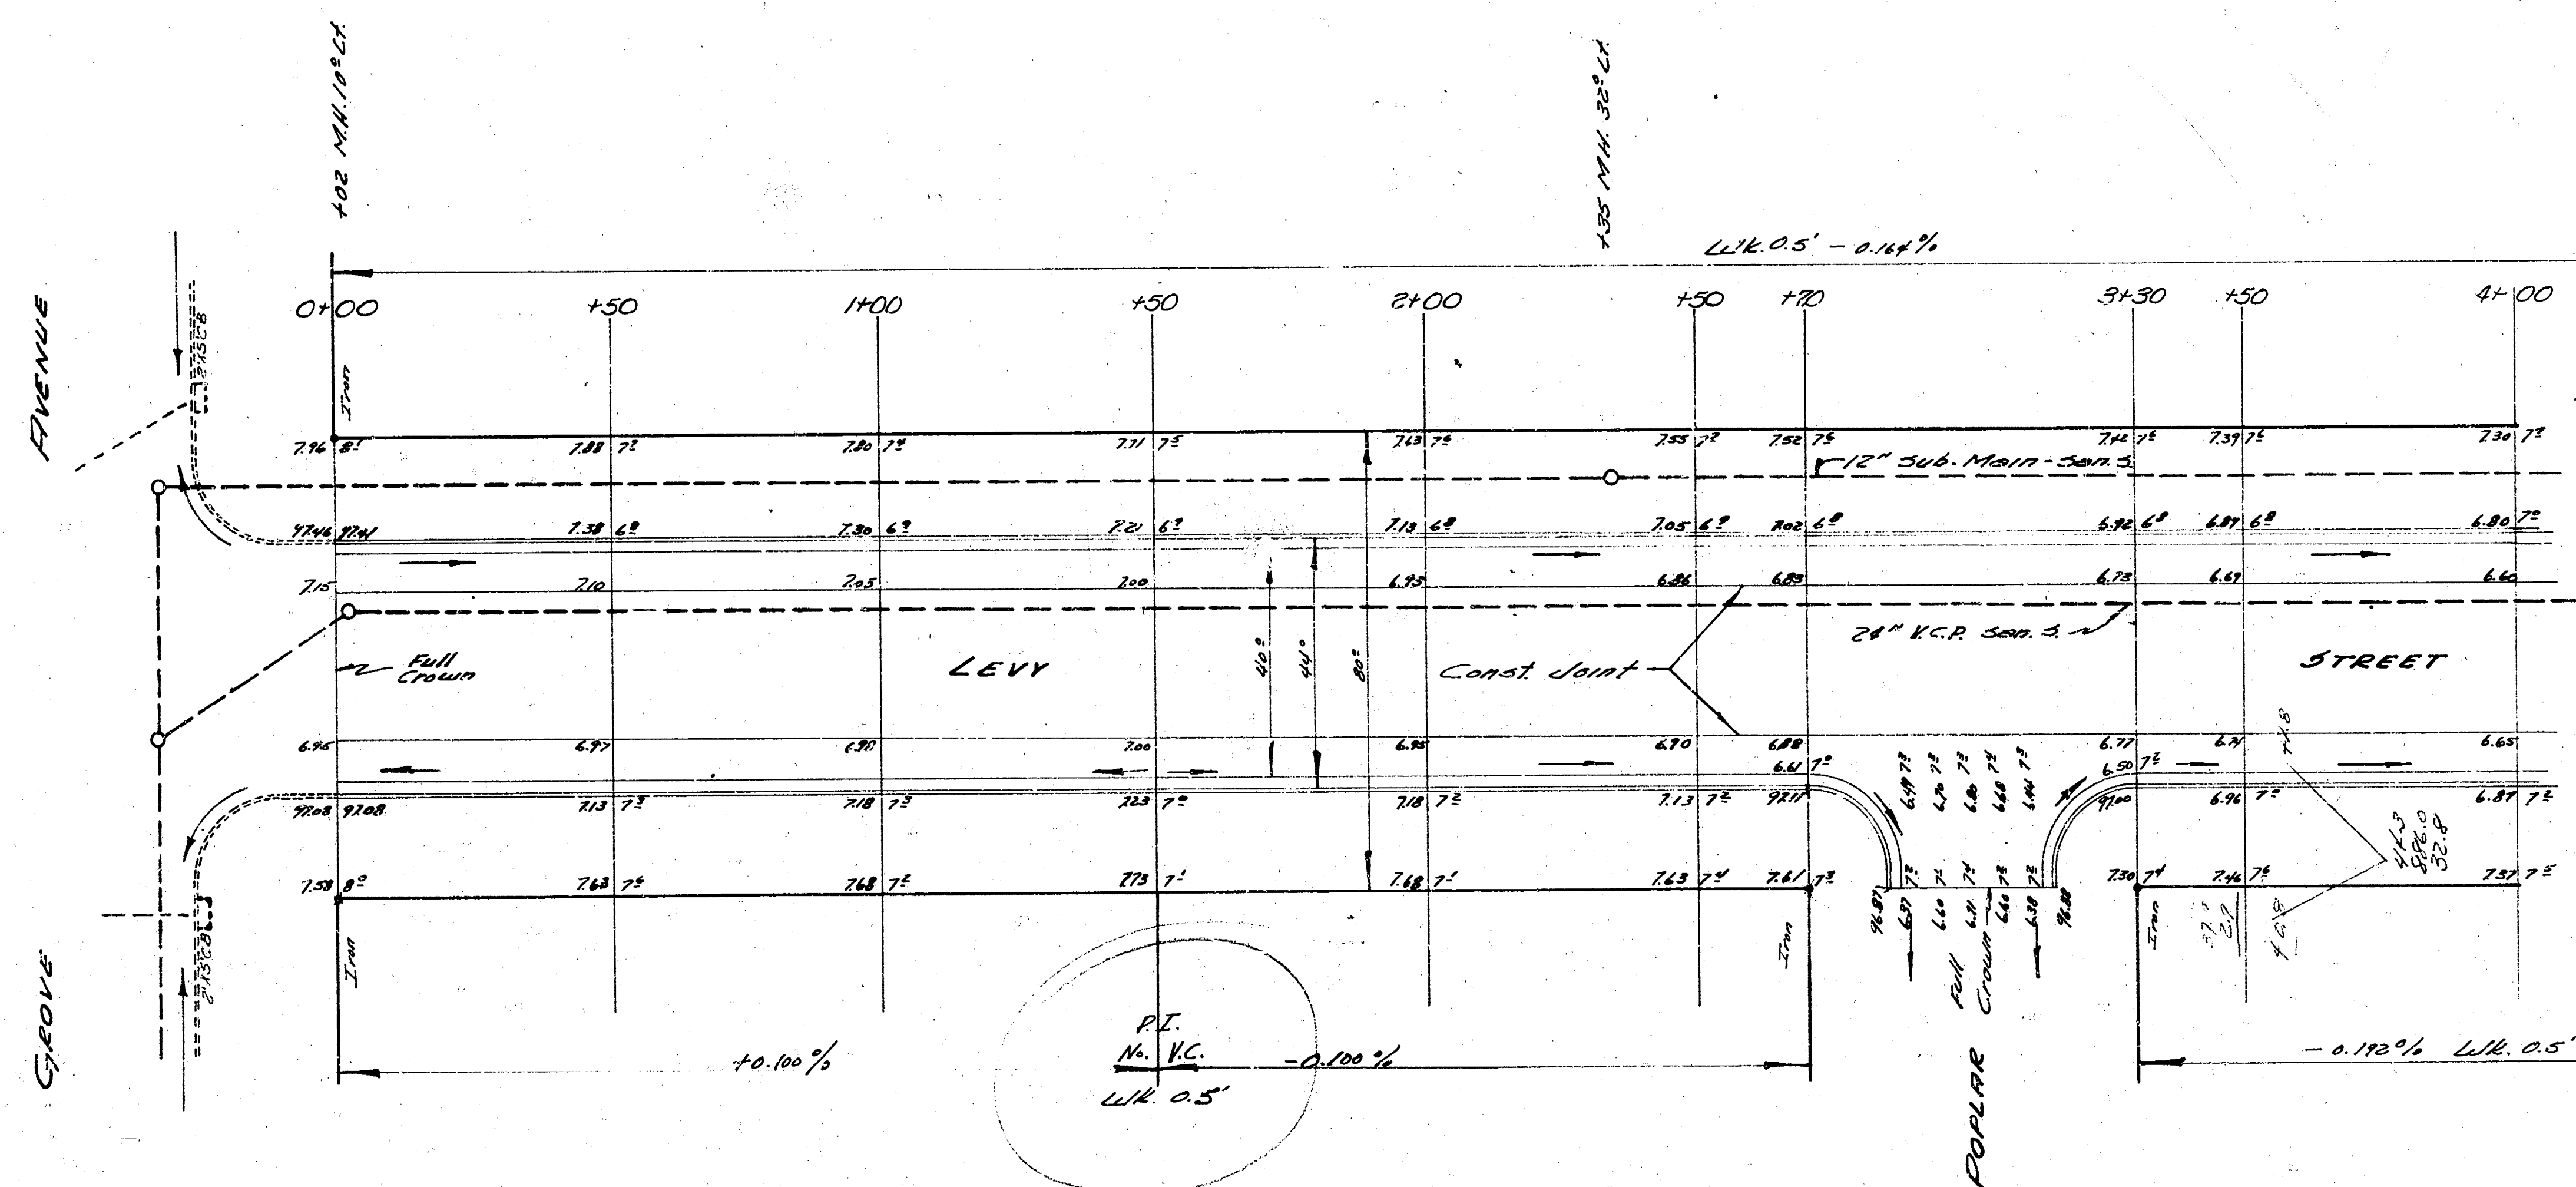

Total Excavation

Widening	Property	City
F. None	F. 80.7	F. None
C. 65.6	C. 13471	C. 168.3
+11%	81	16.6
	cu yds. 188 4/5	1851 4/5

LEVY STREET
 W.L. GROVE AVE. TO W.L. ESTELLE AVE.
 26'-2'-30" AC.
 WIDEN TO 44' AC.
CITY OF WICHITA, KAN.
 B.E. SMITH CITY ENGINEER
 APRIL 1953 PROJ. NO. C12-241
 2 C12-242

Surveyed by
 Checked by
 Checked by

LEVY ST.

~~3/5~~