


B.M. 101.41 "a" in globe E. end S.E. cor. Levy & Greenway
 B.M. 102.59 40' spt. E. side Elm W.S. Greenway 1.30' N. of S.L. Greenway Ct.

NOTE: Chaining E. on N.R.

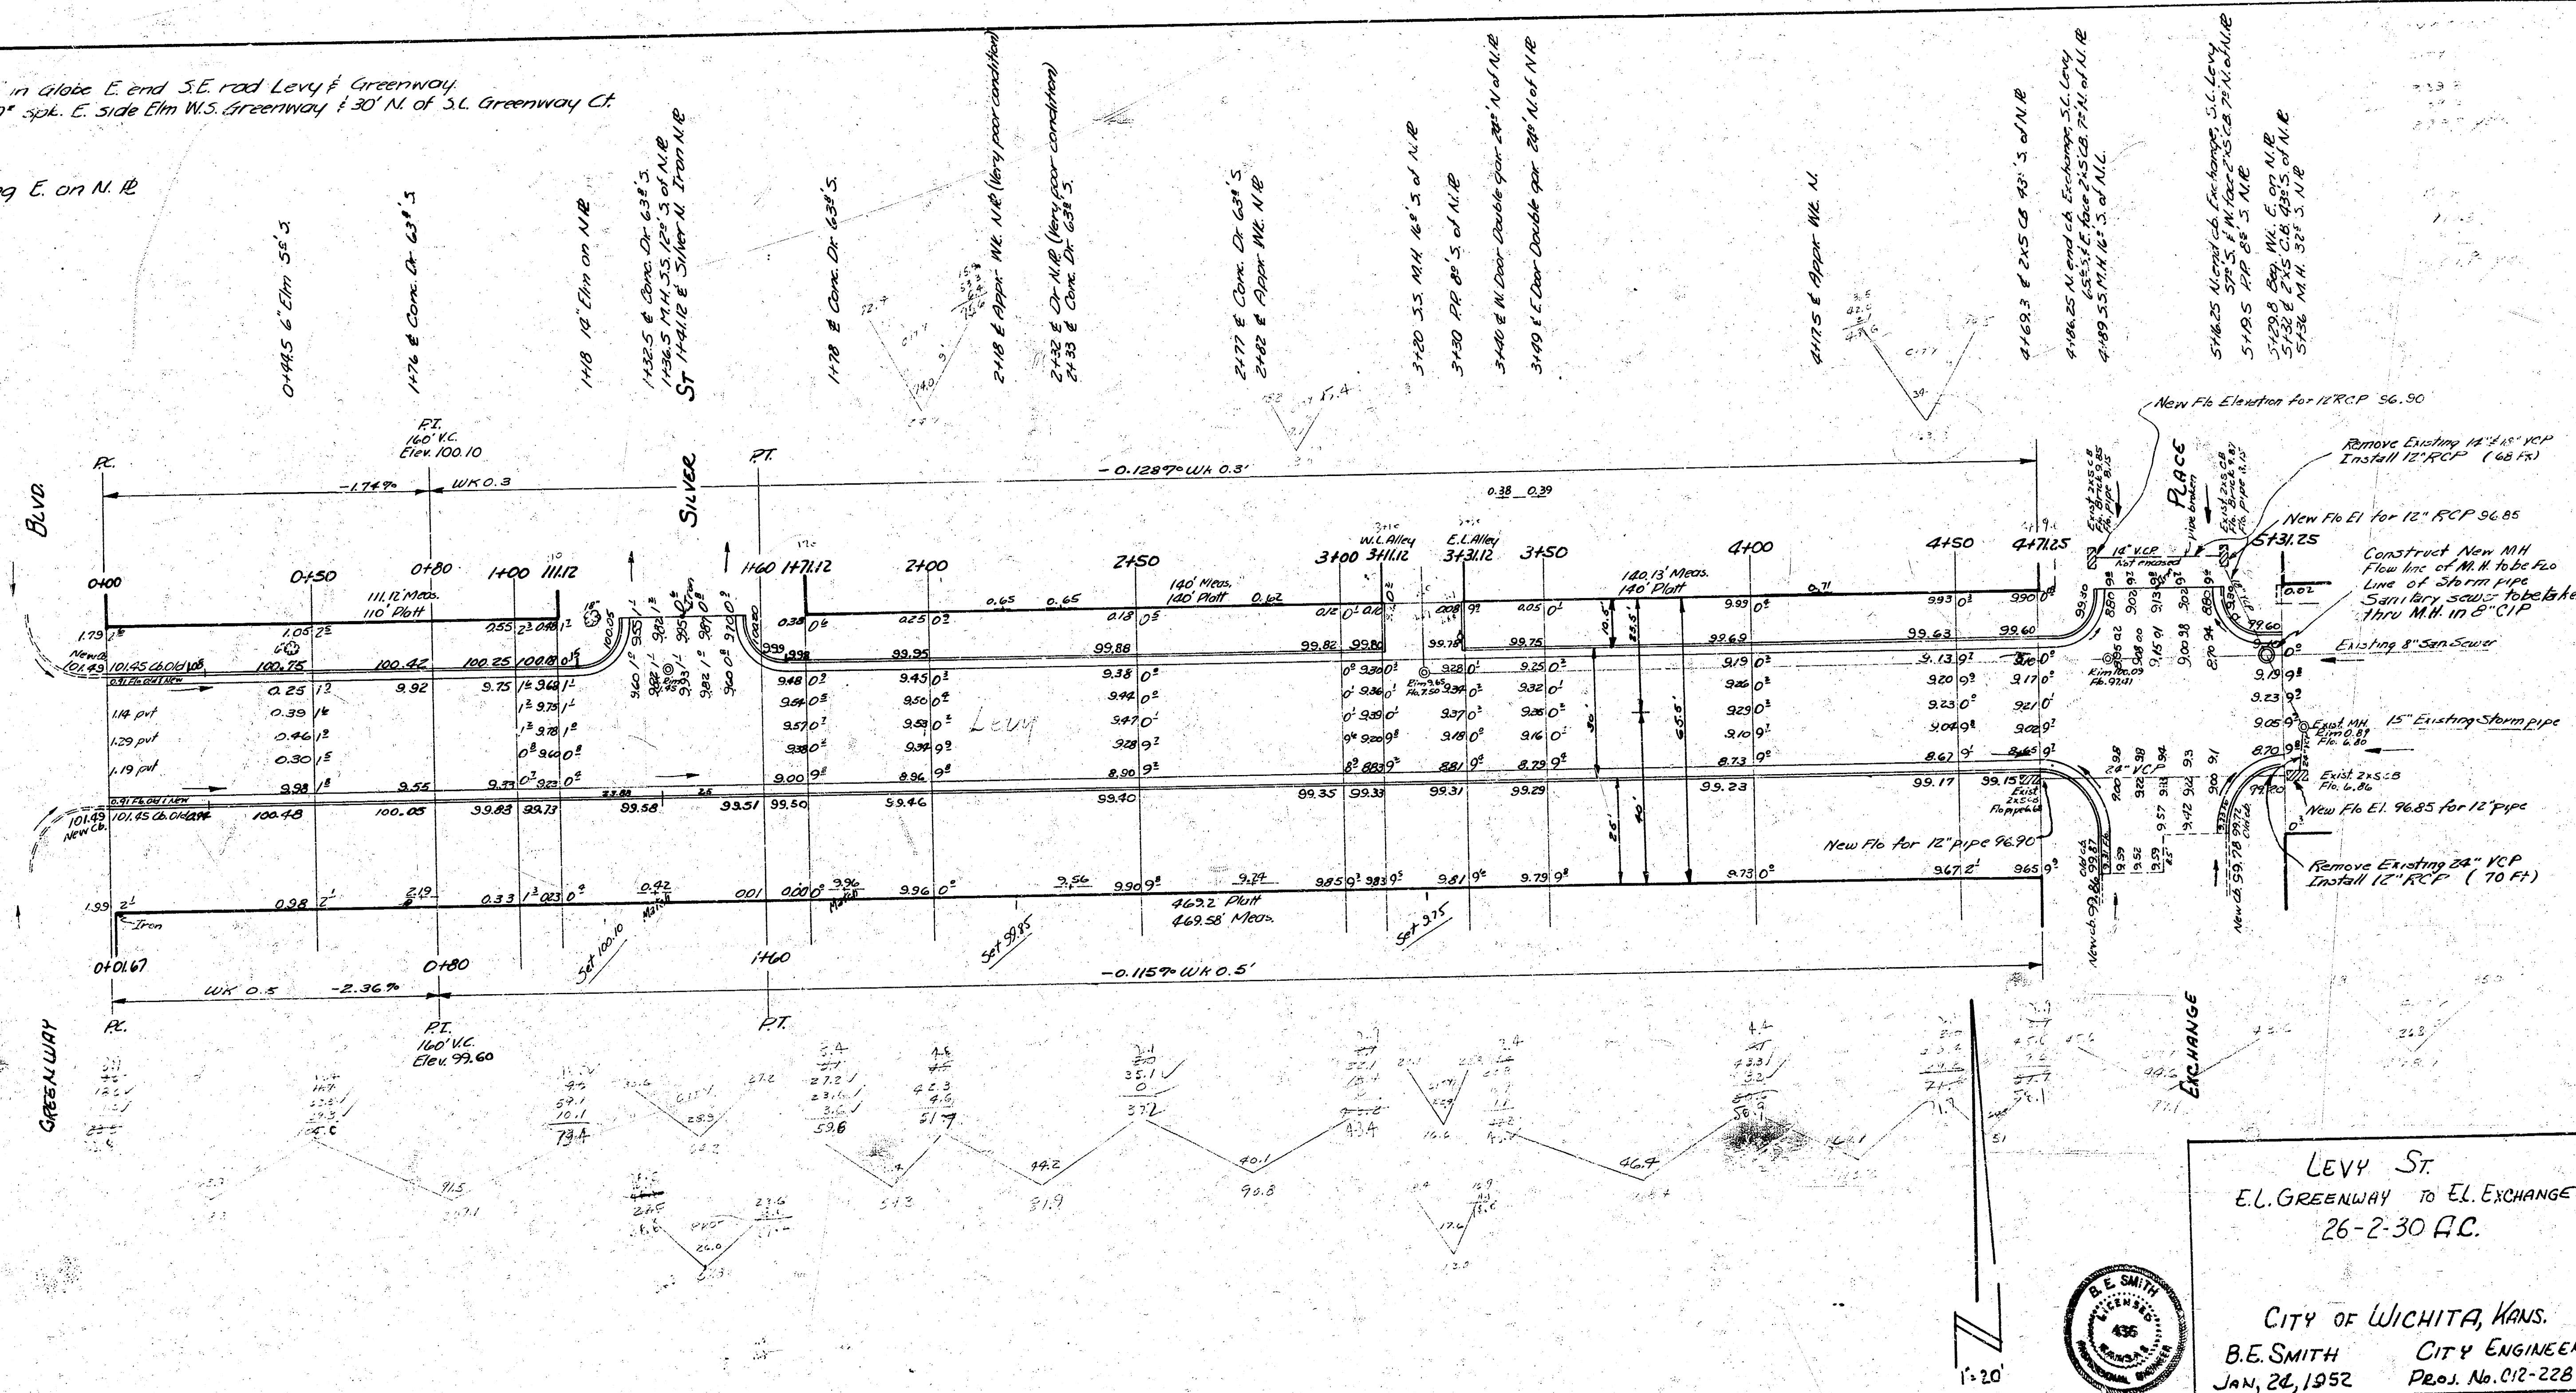

LEVY ST.
 E.L. GREENWAY TO E.L. EXCHANGE
 26-2-30 A.C.

CITY OF WICHITA, KANS.
 B.E. SMITH CITY ENGINEER
 JAN. 26, 1952 PROJ. NO. 012-228

