


B.M. 173.72 RR Spike in north face of power pole 380' West of west line of Mt. Vernon Court for lots 37-51, at south line of Cedar Lakes Village 4th Addition.

B.M. 159.16 RR Spike in north face of power pole at White Oak Drive and 6' South of south line of Cedar Lakes Village 4th Addition.

B is West P of Mt. Vernon Court for lots 52-64, Cedar Lakes Village 4th Addition.

Scale: 1" = 20'

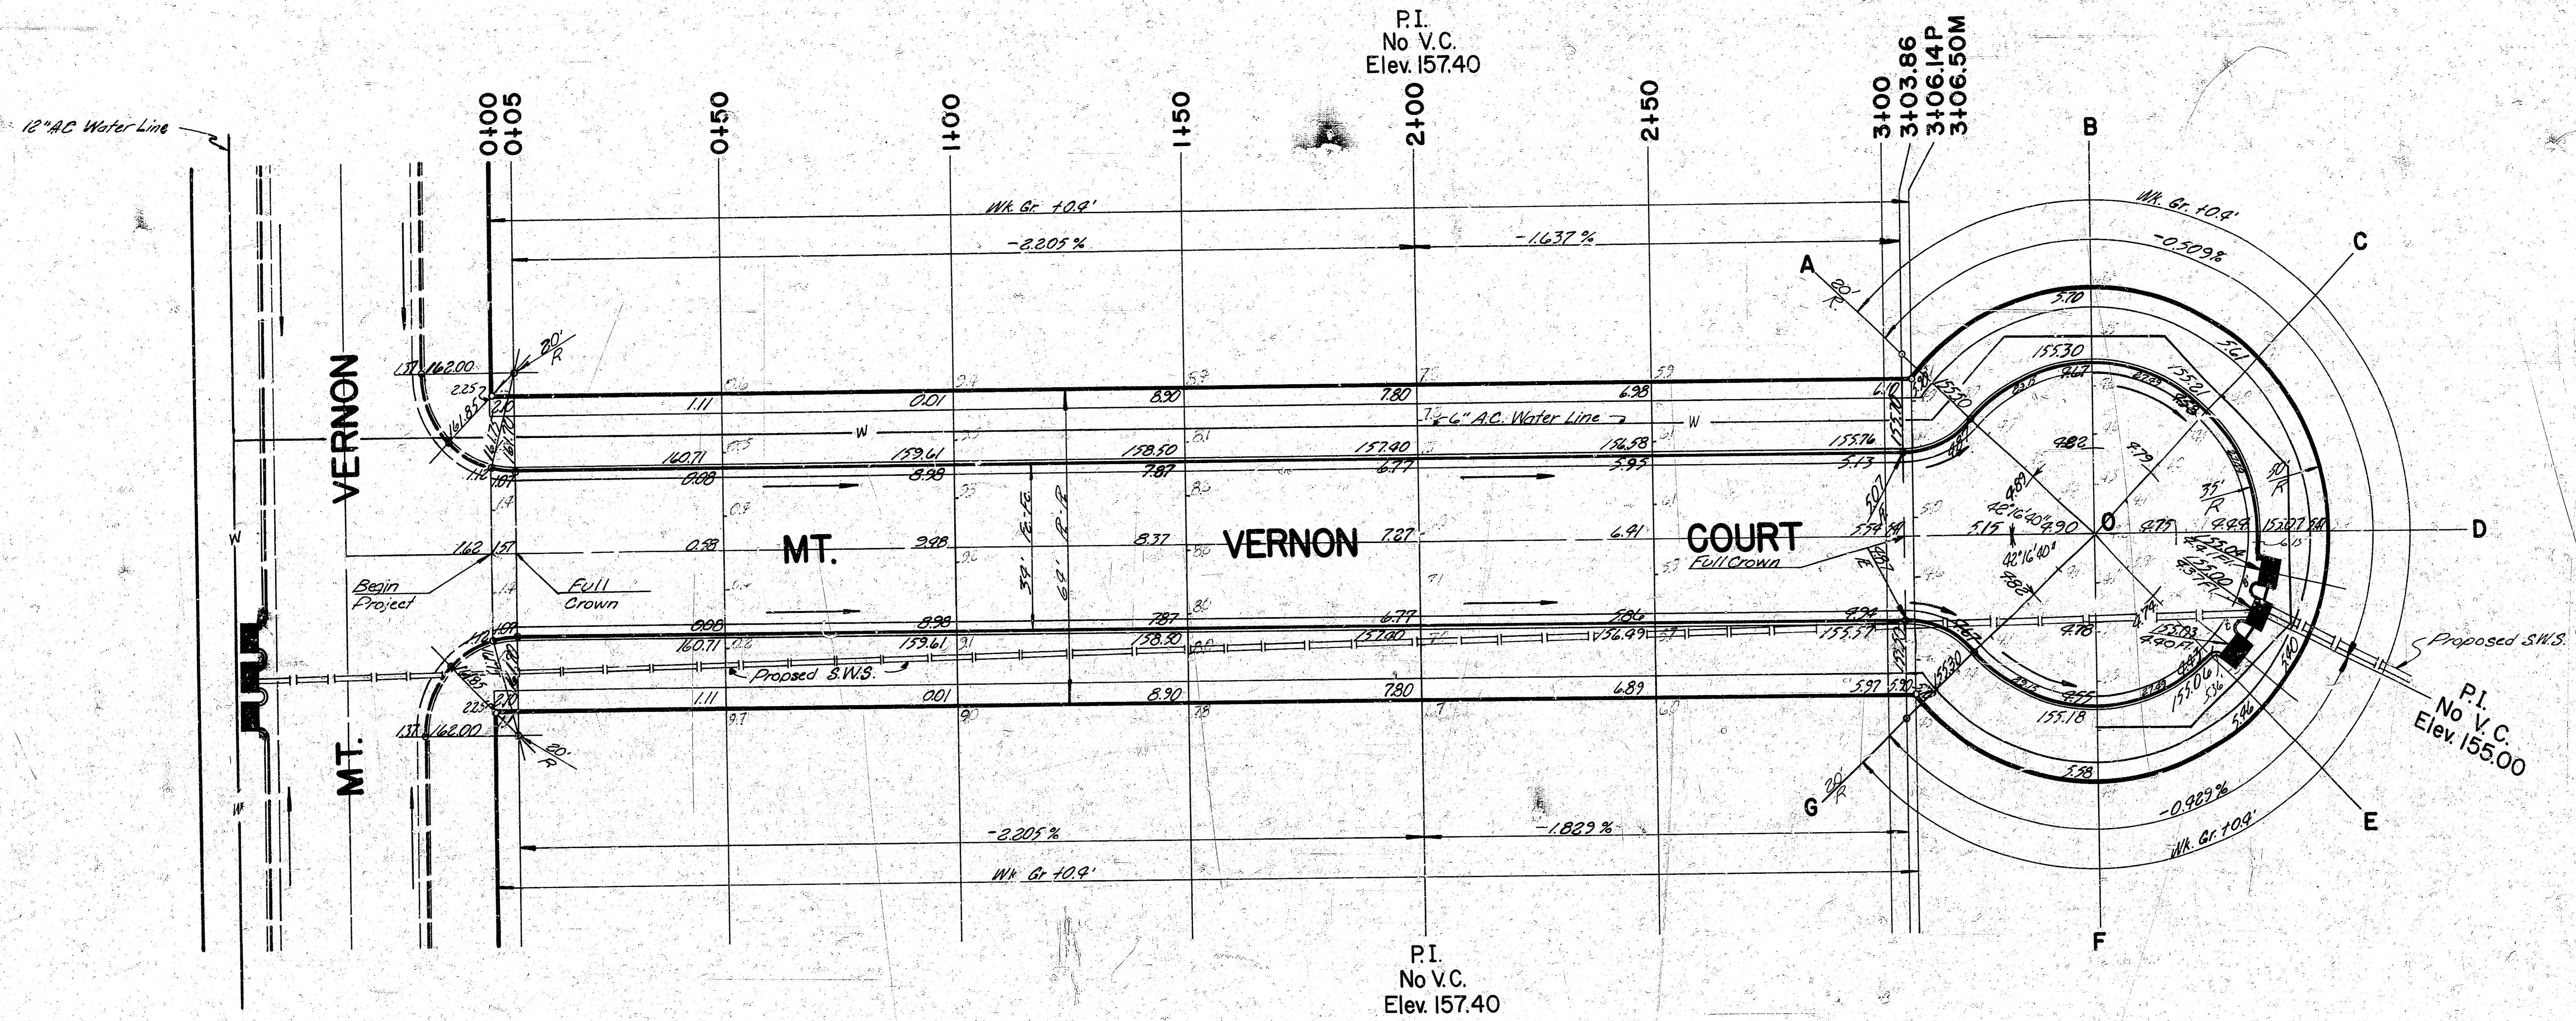

9/

MT. VERNON COURT
 N.L. Mt. Vernon to and including Cul-de-Sac
 (For lots 52-64, Block 3, Cedar Lakes Village 4th Addition)
 DAKS574132

