


Survey Book
Plan Number
Sheet No. 1 of 1

BM 123.99 N.W. Cor. Conc. Porch Ho. No. 828 N. Sheridan.
BM 123.00 S.W. Cor. Conc. Porch Ho. N.E. Cor. Gow & Murdock.
BM 125.69 N.W. Cor. Conc. Porch Ho. No. 808 N. Sheridan.

NOTE: FIELD ENGINEER & CONTRACTOR

1. CONTRACTOR TO CLEAR RIGHT-OF-WAY, GRADE PARKINGS, & COMPACT FILL FOR PROPOSED SIDEWALK.
2. DRIVES & WALKS FROM STA. 6+00 TO W.L. SHERIDAN ON S.S. OF STREET WERE NOT BUILT TO GRADES AS SET. CONTRACTOR TO GRADE PARKING & CONSTRUCT DRIVE TO GRADES AS SHOWN ON PLAN. ANY WORK SOUTH OF PROPERTY LINE BY "OTHERS".
3. EXTREME CAUTION SHALL BE USED WHEN EXCAVATING OVER EXISTING 24" S.W.S.
4. THREE EXTRA TRANSVERSE BARS SHALL BE ADDED TO THE STEEL PATTERN FOR THE NORTH 1/2 OF THE PAVEMENT AS NOTED ON STEEL PATTERN DETAIL ON SHEET #2.
5. WHEN NORTH CATCH BASIN AT STA. 0+13.5 IS ADJUSTED NORTH END SHOULD BE LEFT OPEN TO ALLOW WATER TO FLOW IN FROM THE NORTH.

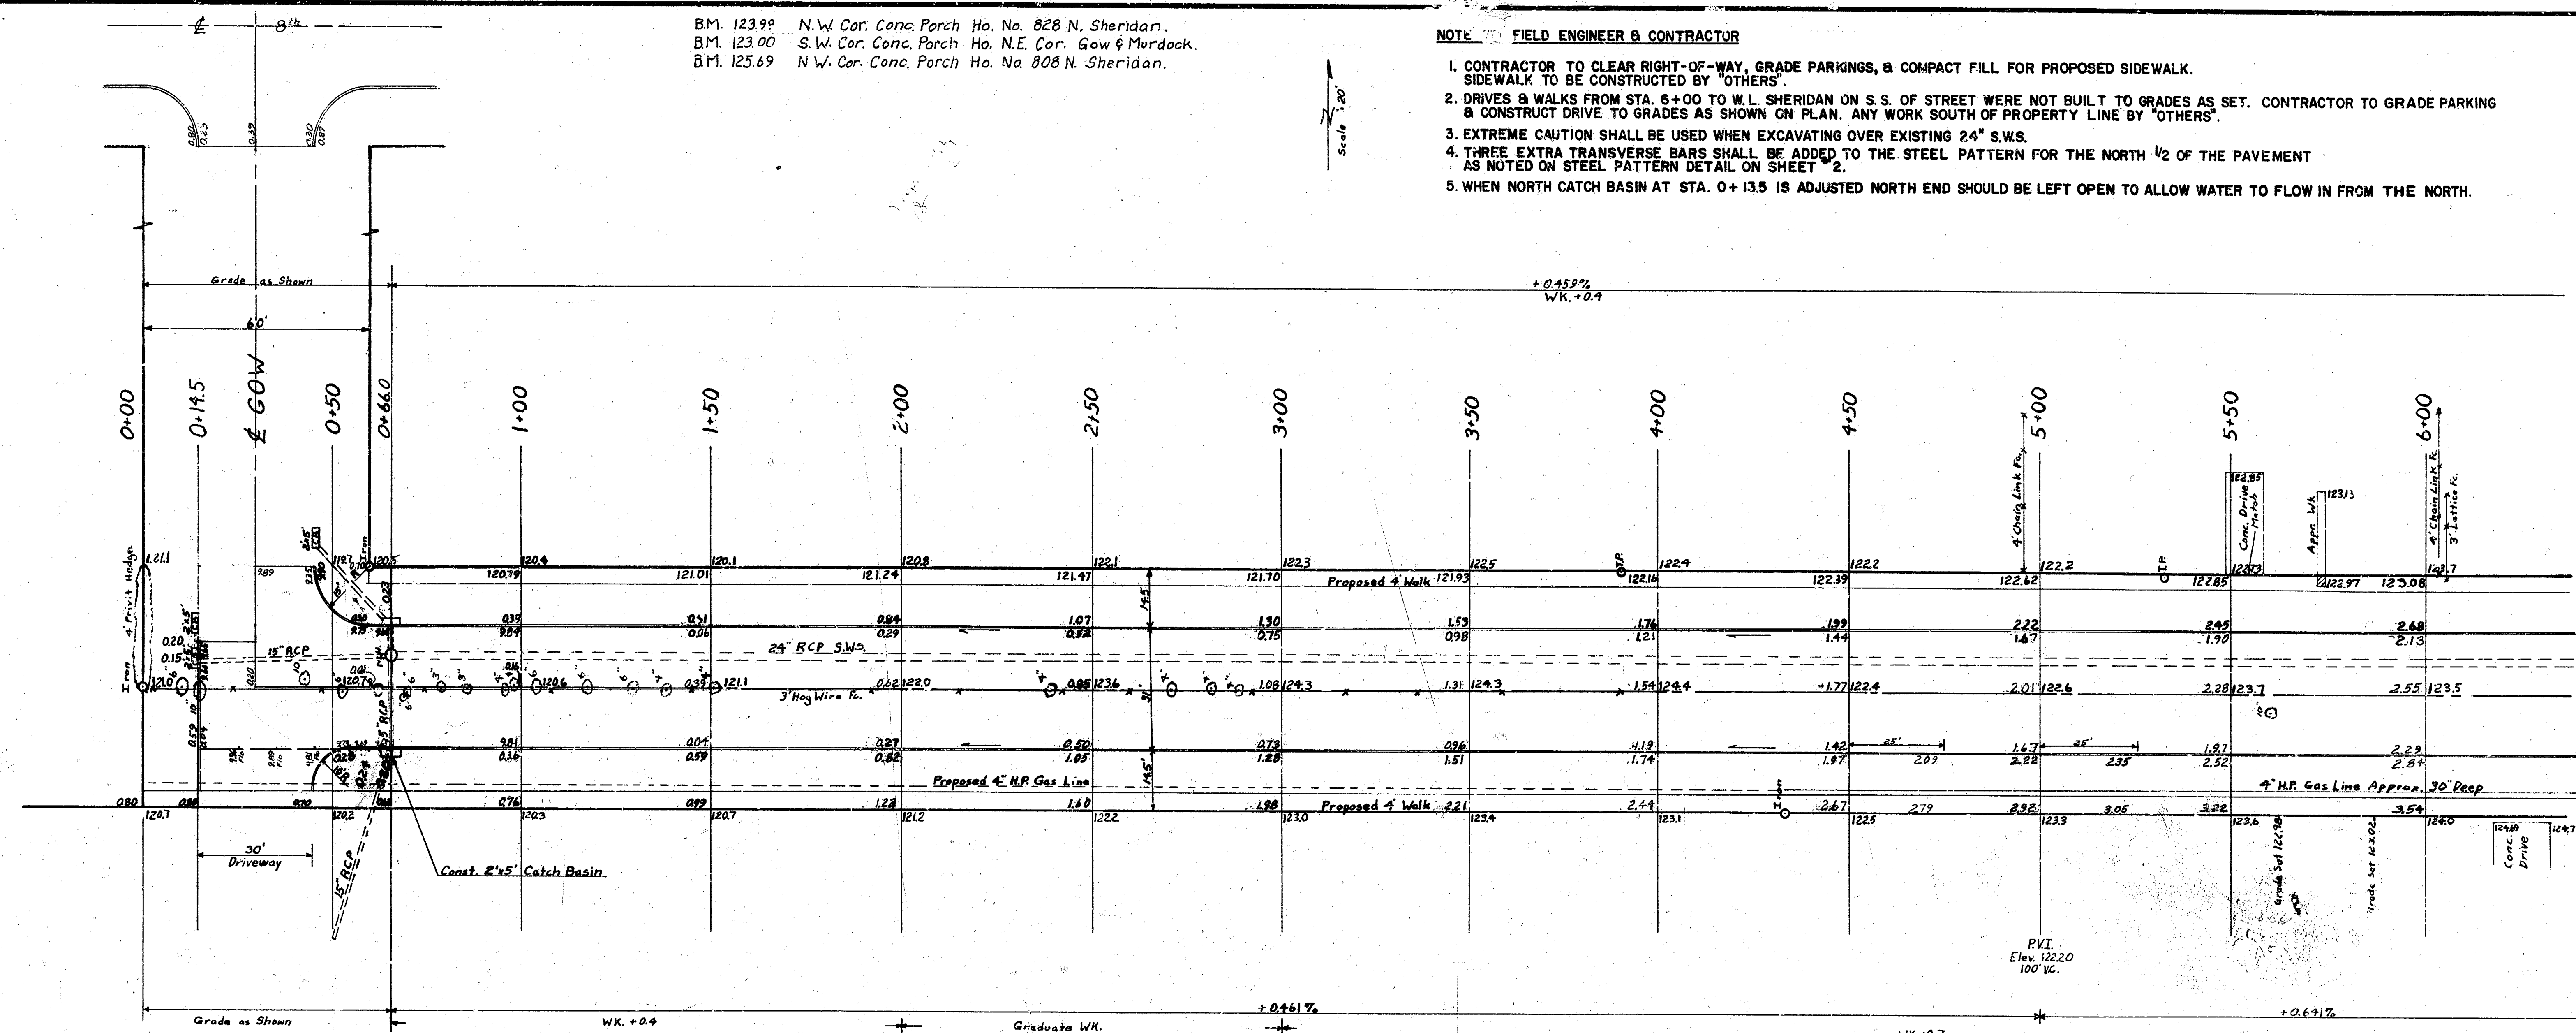

Property


City

Excavation
41,186.4
Total 1920.2 cy.

Comp. Fill
C.F. 15.8 x 1.1 = 17.4 cy.
S.G.M. 4150 x 1.1 = 456.5 cy.
Total 473.9 cy.

Excavation
47.2
Total 1090 cy.

Comp. Fill
C.F. 0.4 x 1.1 = 0.4 cy.
S.G.M. 380 x 1.1 = 41.8 cy.
Total 42.2 cy.

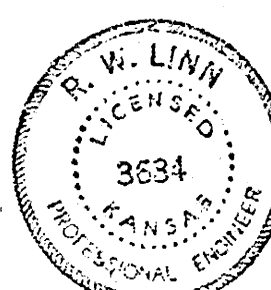

Murdock
W.L. Gow to W.L. Sheridan
Concrete 30' & Curb
City of Wichita
B.E. Smith City Engineer
Date April 1970 Proj No. C19-35

