



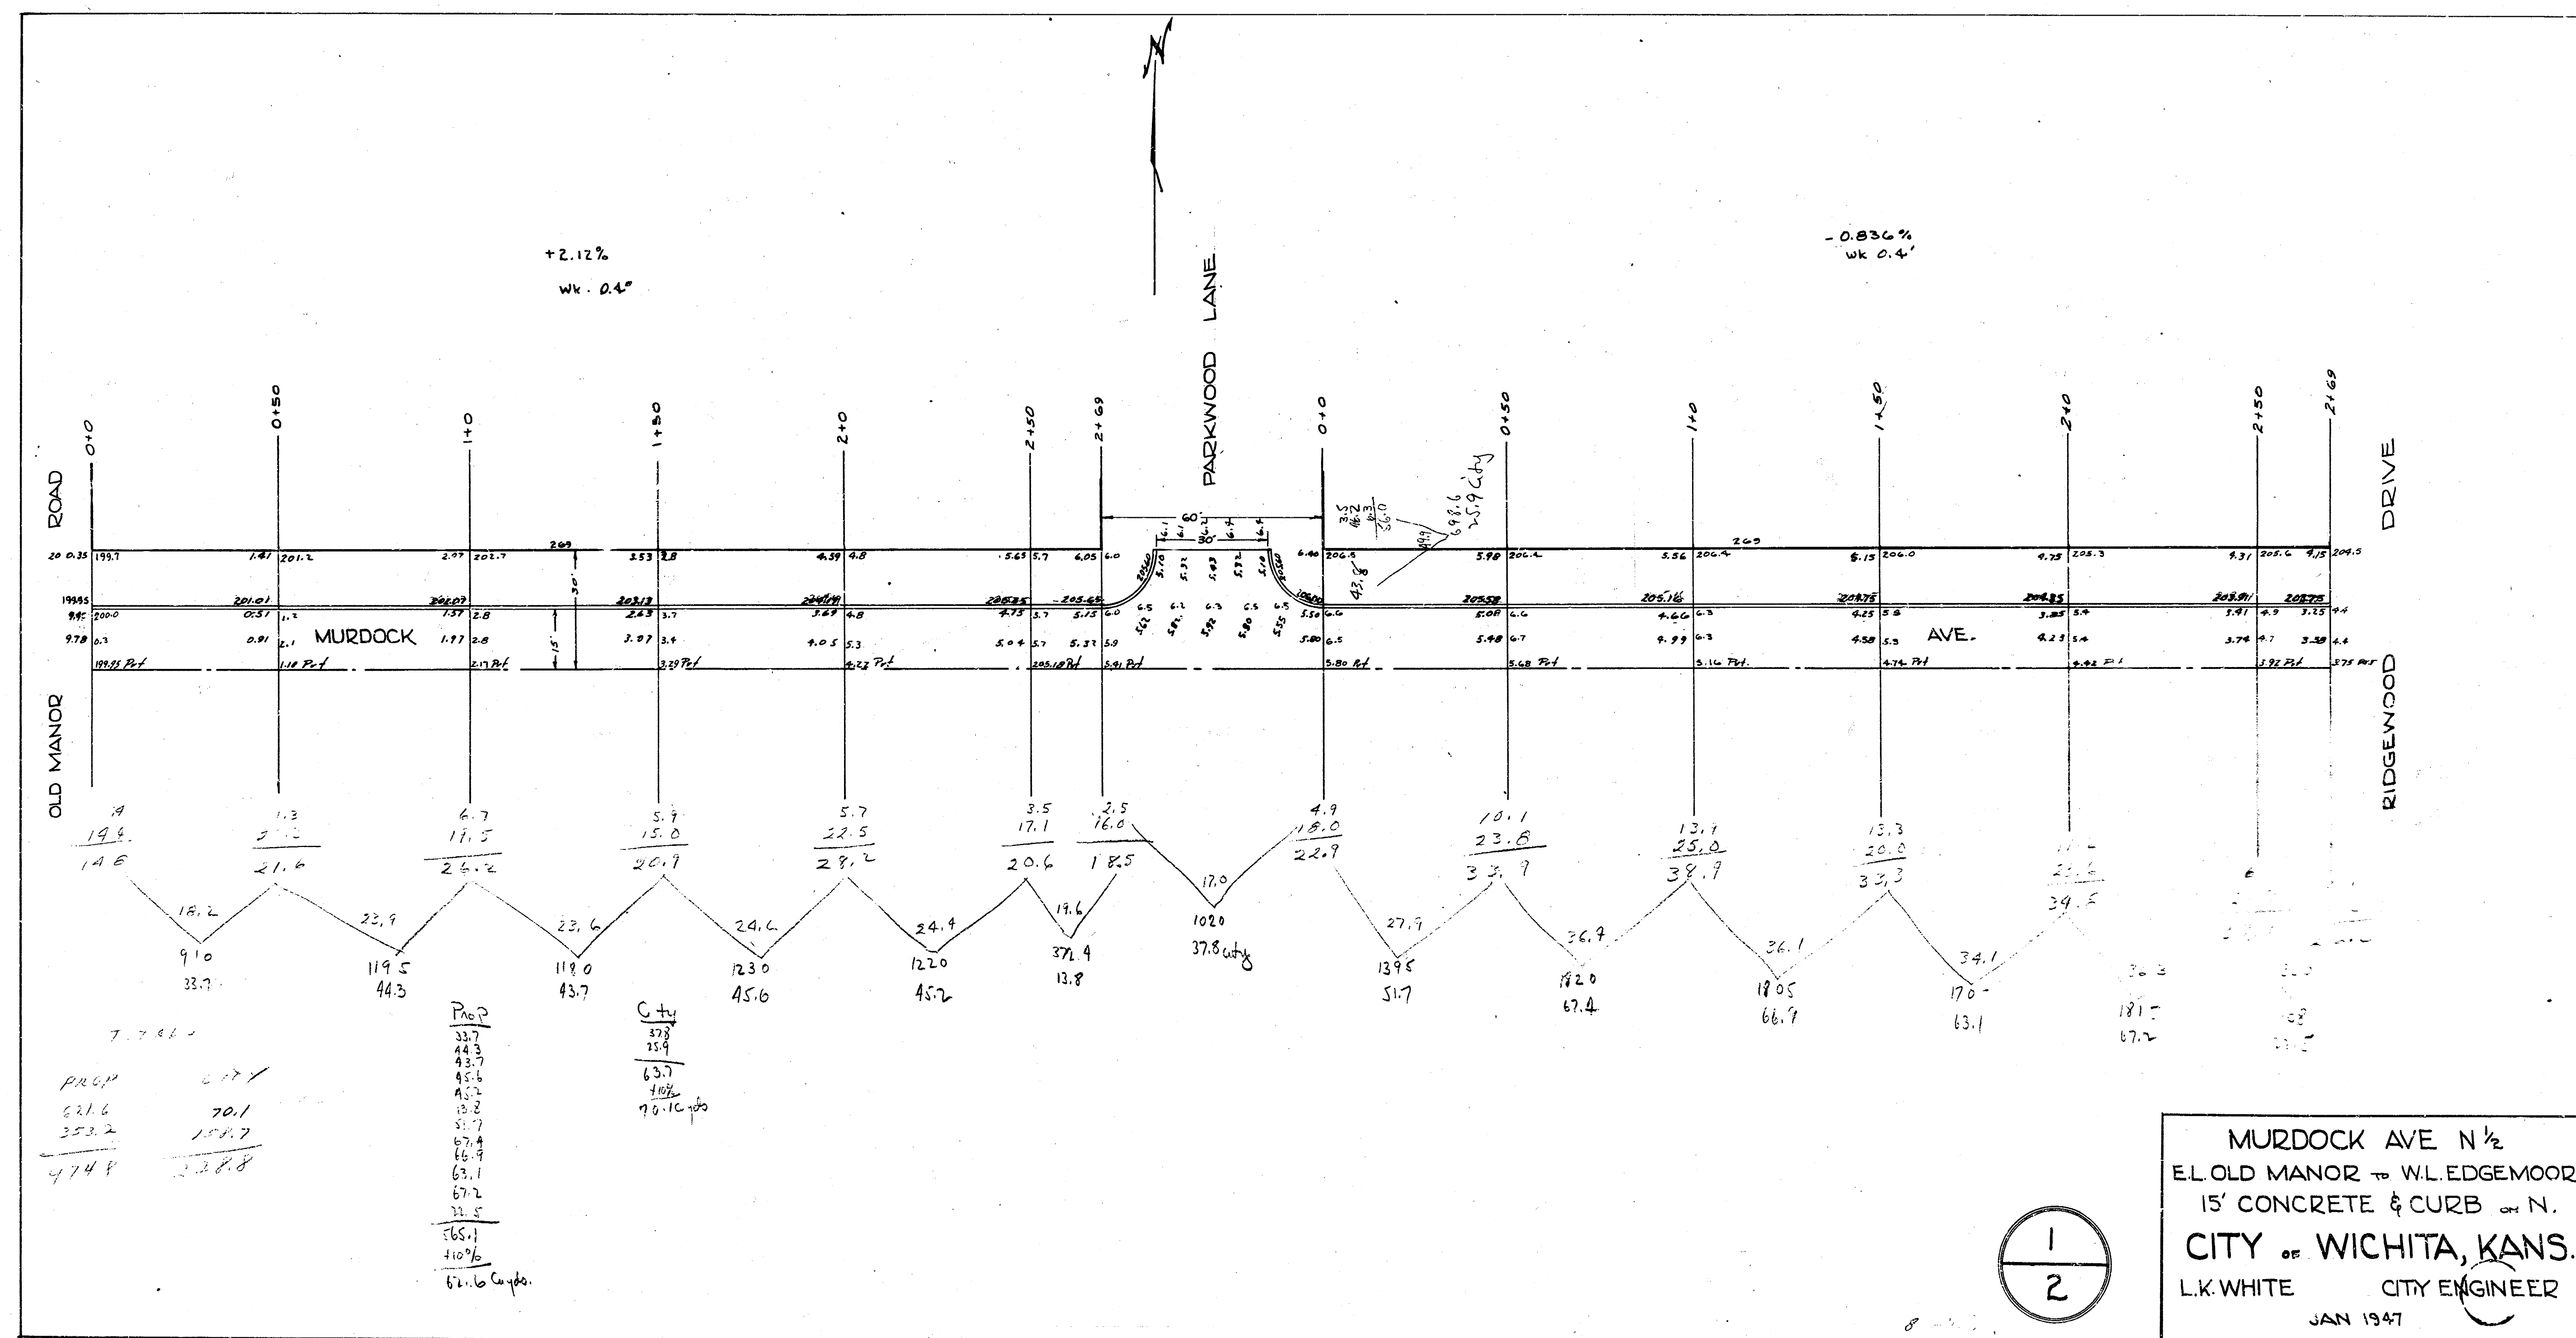

B.M. 200.65 "G" in Globe W. Ch. of Rte. 3-End Rad.

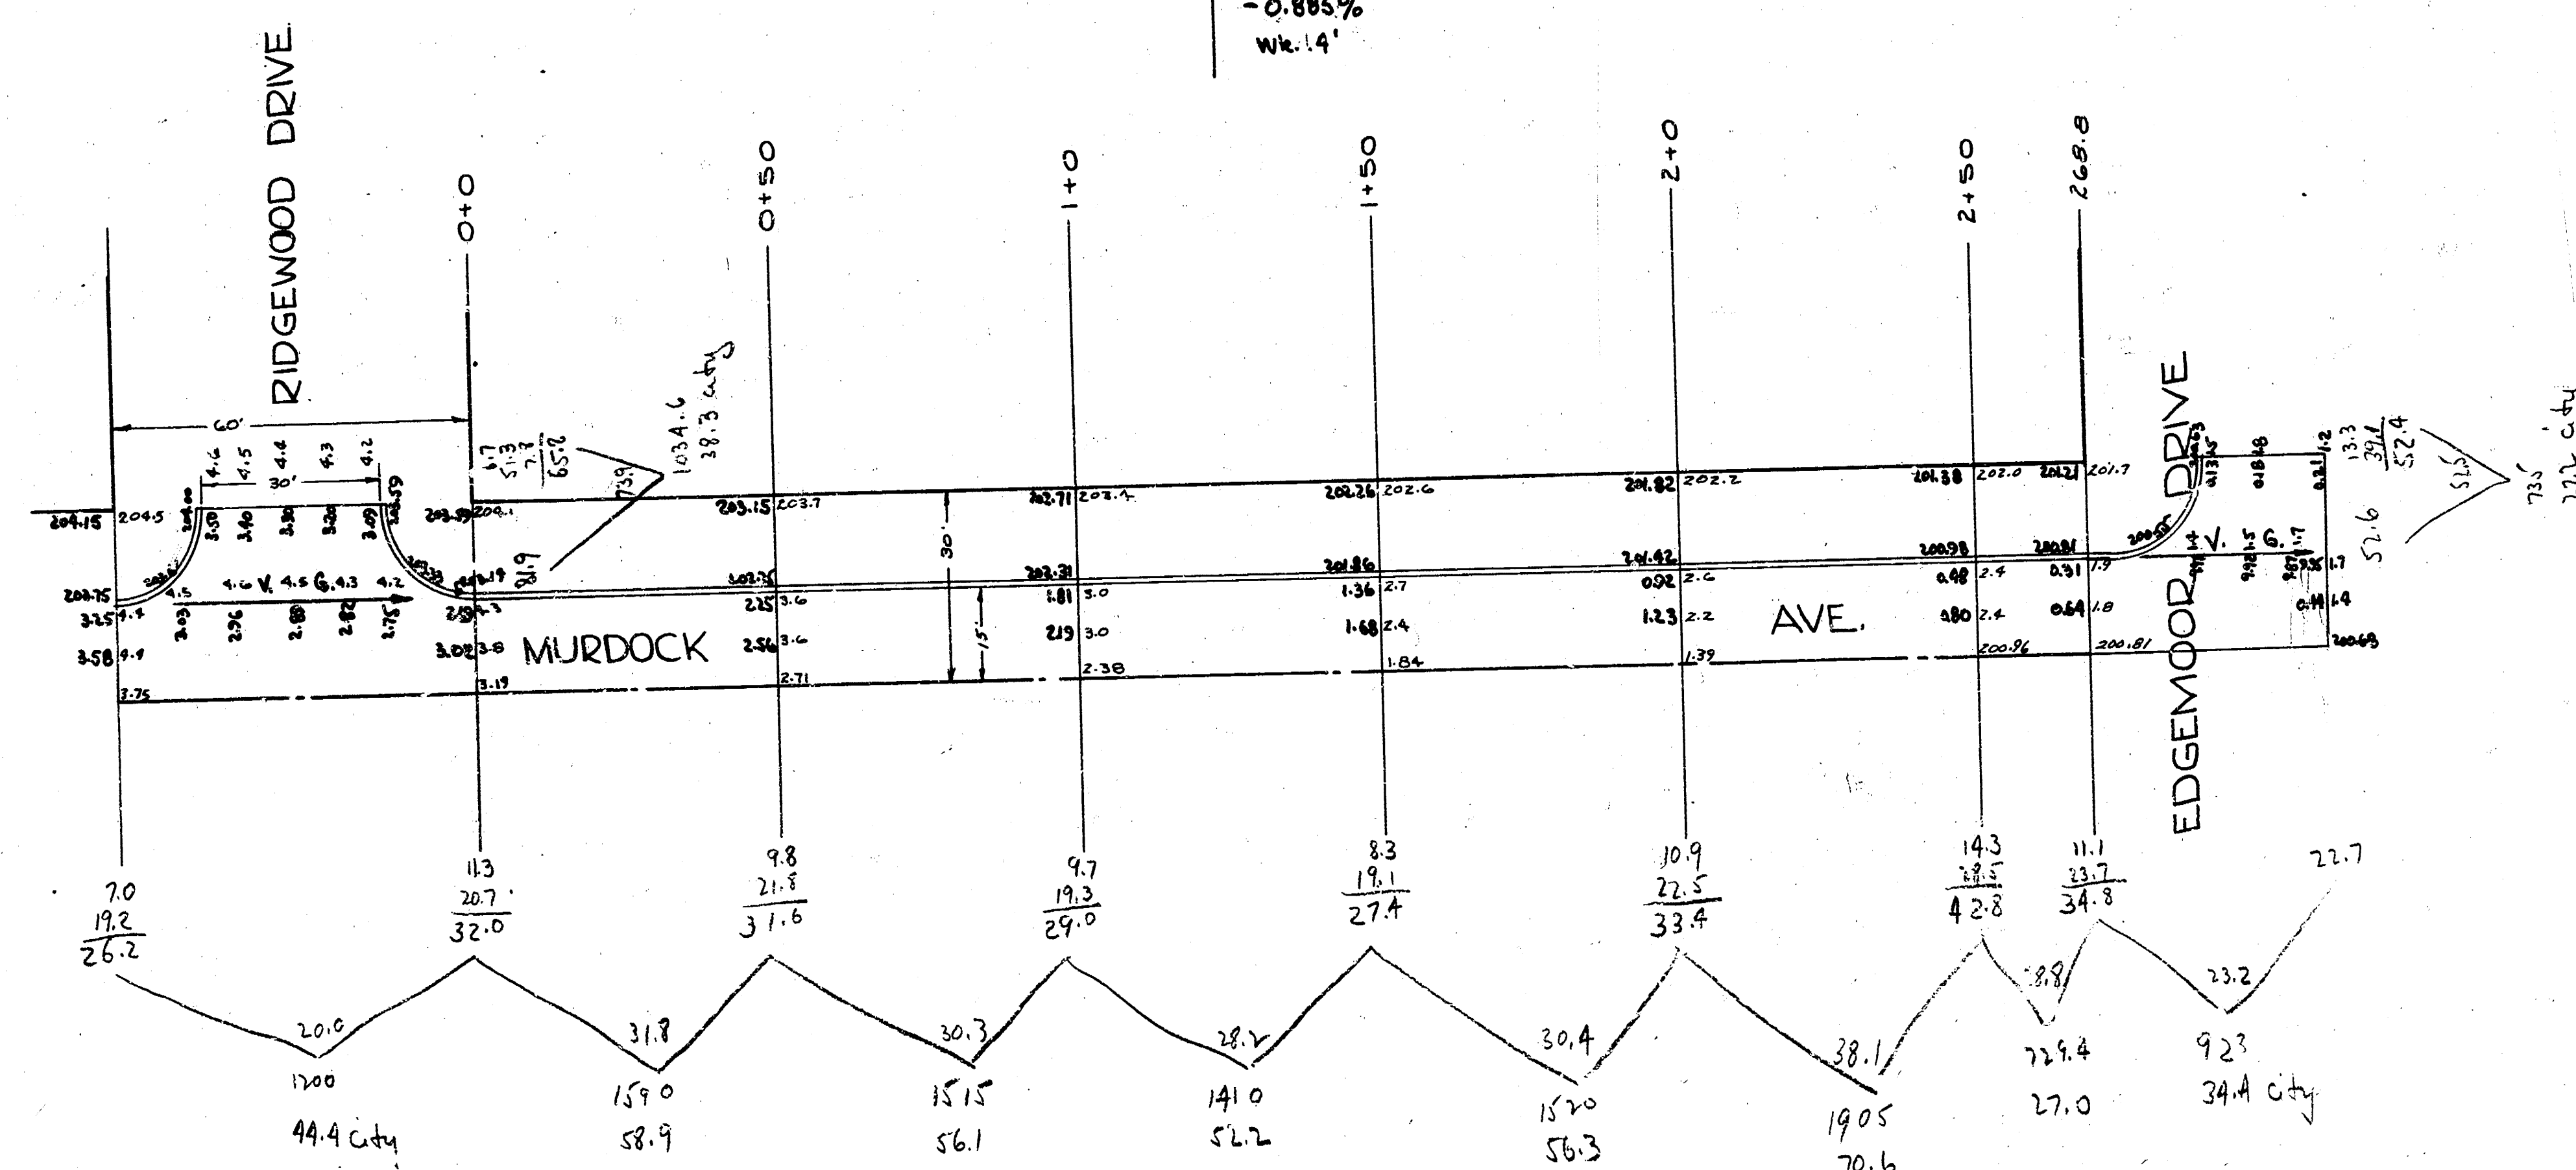

Prop
 83.7
 86.1
 81.2
 83.3
 76.6
 17.0
 22.1
 10.8
 10.8
 235.2

City
 44.4
 33.3
 54.4
 17.2
 144.5
 10.8
 158.7

2
 2