
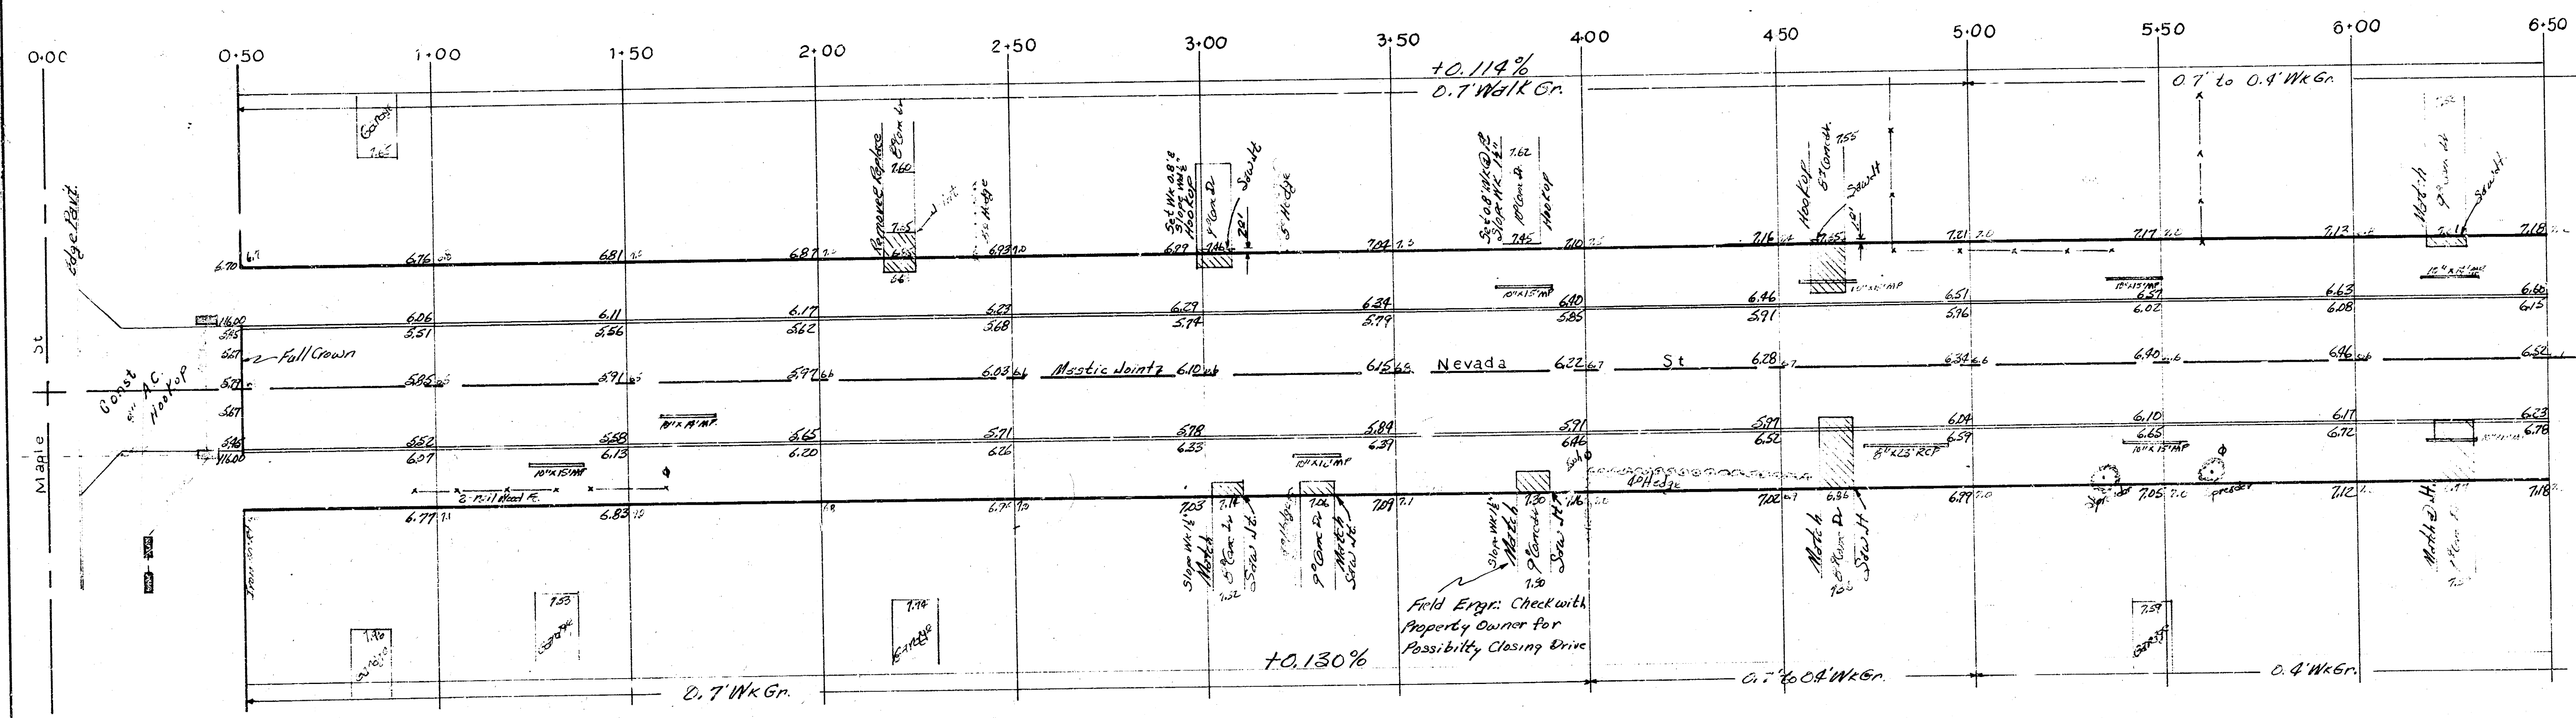


B.M. 118.86 M in Muller Fire Pkwy N.E. Cor. Nevada & Maple
 B.M. 119.30 R.R. Spk. in E. Face of P. Pole NW Cor Maple & Tracy


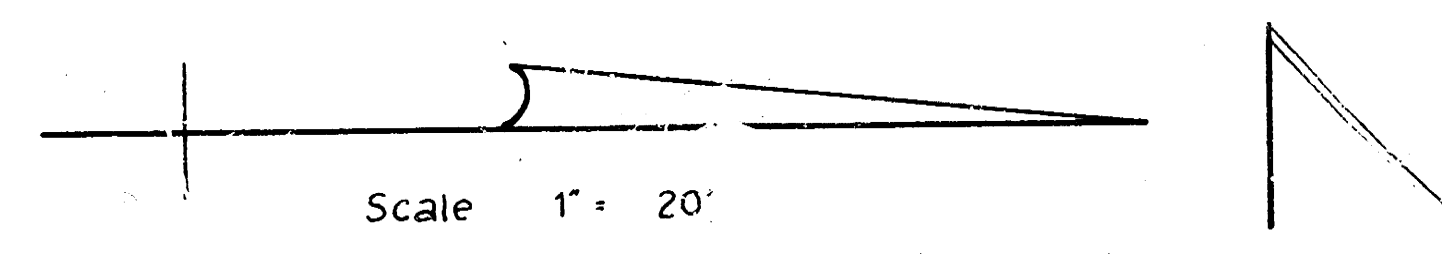


	property	Excavation	city
Cu Yds.	1591.6		56.4
+10%	159.2		3.6
Totals	1750.8	cuyds.	62.0 cuyds.

NEVADA ST.
 NL MAPLE TO SL DOUGLAS
 30' CONC & CB.
 CITY OF WICHITA, KANSAS
 BE SMITH CITY ENGINEER
 DATE APRIL 1965 PROJ C 12-67

1/4

Scale 1" = 20'

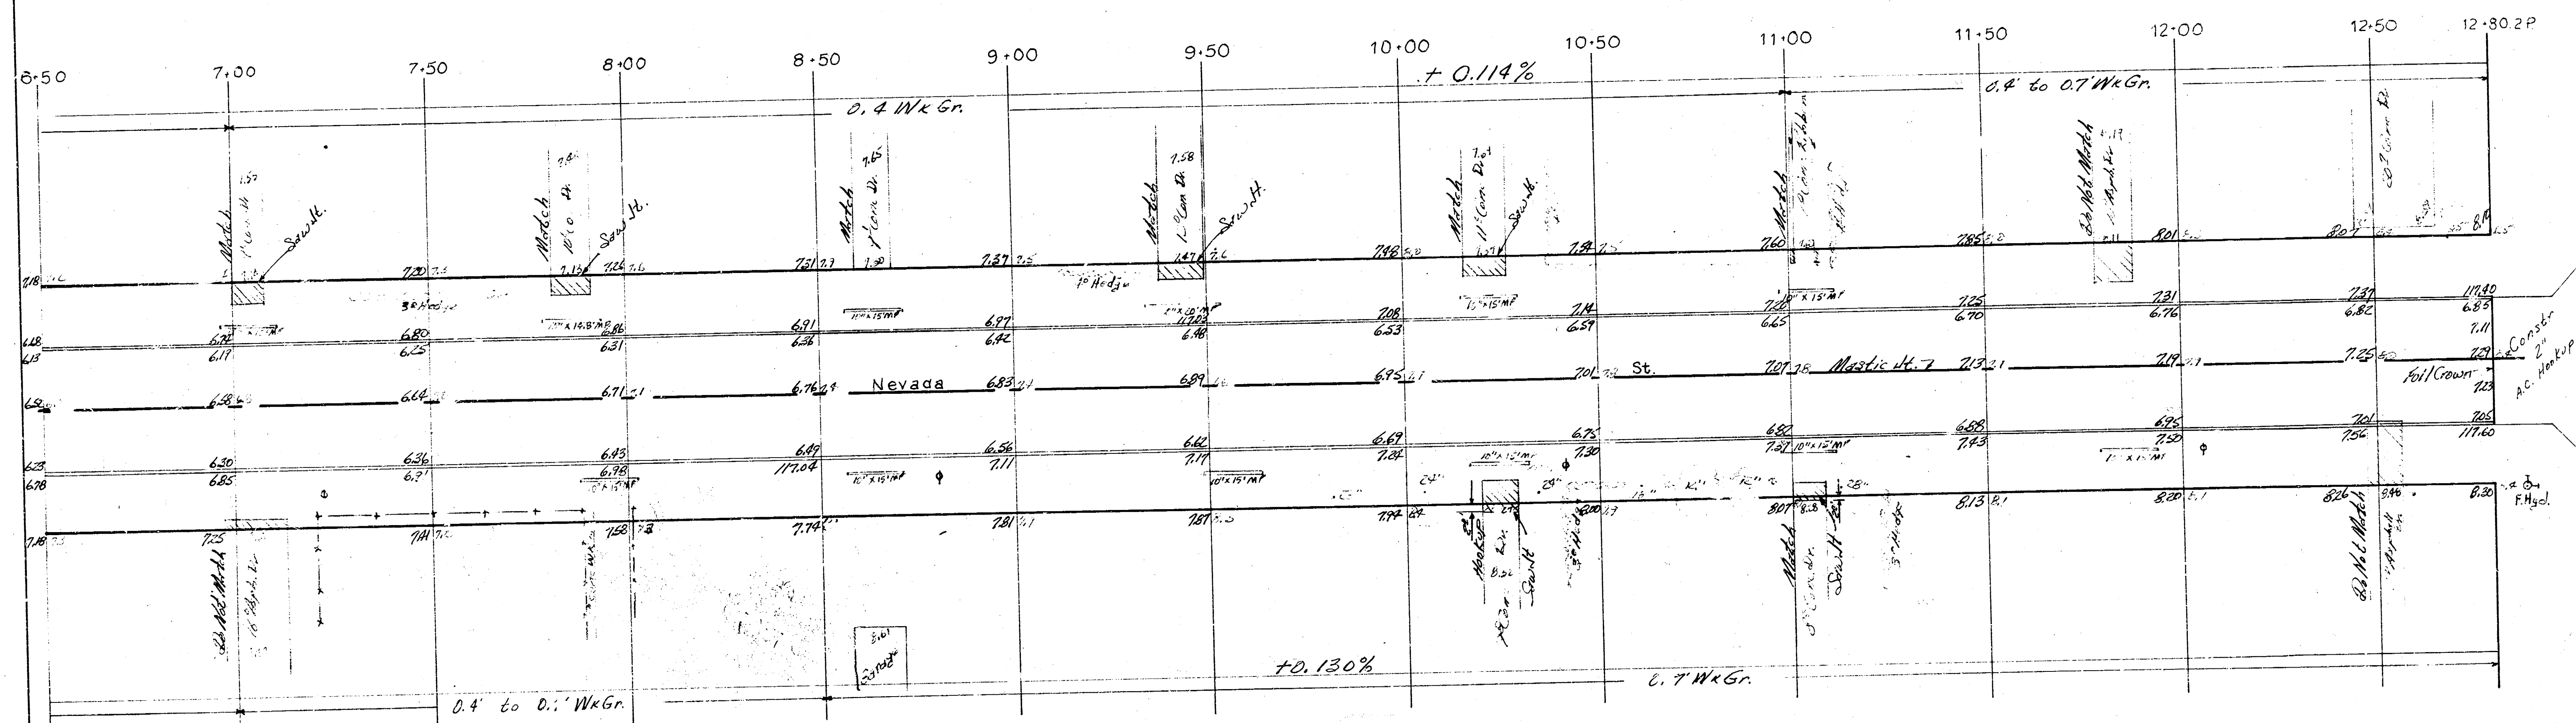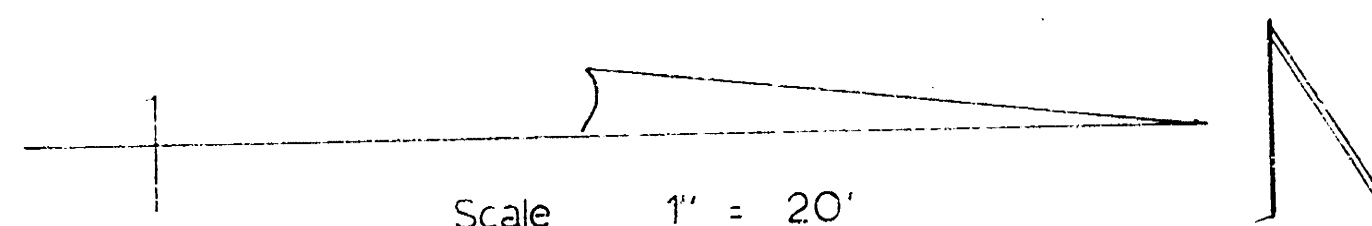

2/4