



B.M. 124.68 STEP BENCH E.S. H.L.P. S.W. COR. 10TH & NEVADA
 B.M. 125.33 N.W. COR. CONC. PORCH 2ND HO. E. OF S.E. COR. NEVADA & EDWINSTER
 B.M. 129.54 STEP BENCH E.S. H.L.P. EDWINSTER & NEVADA
 BASE LINE ON W. PL.

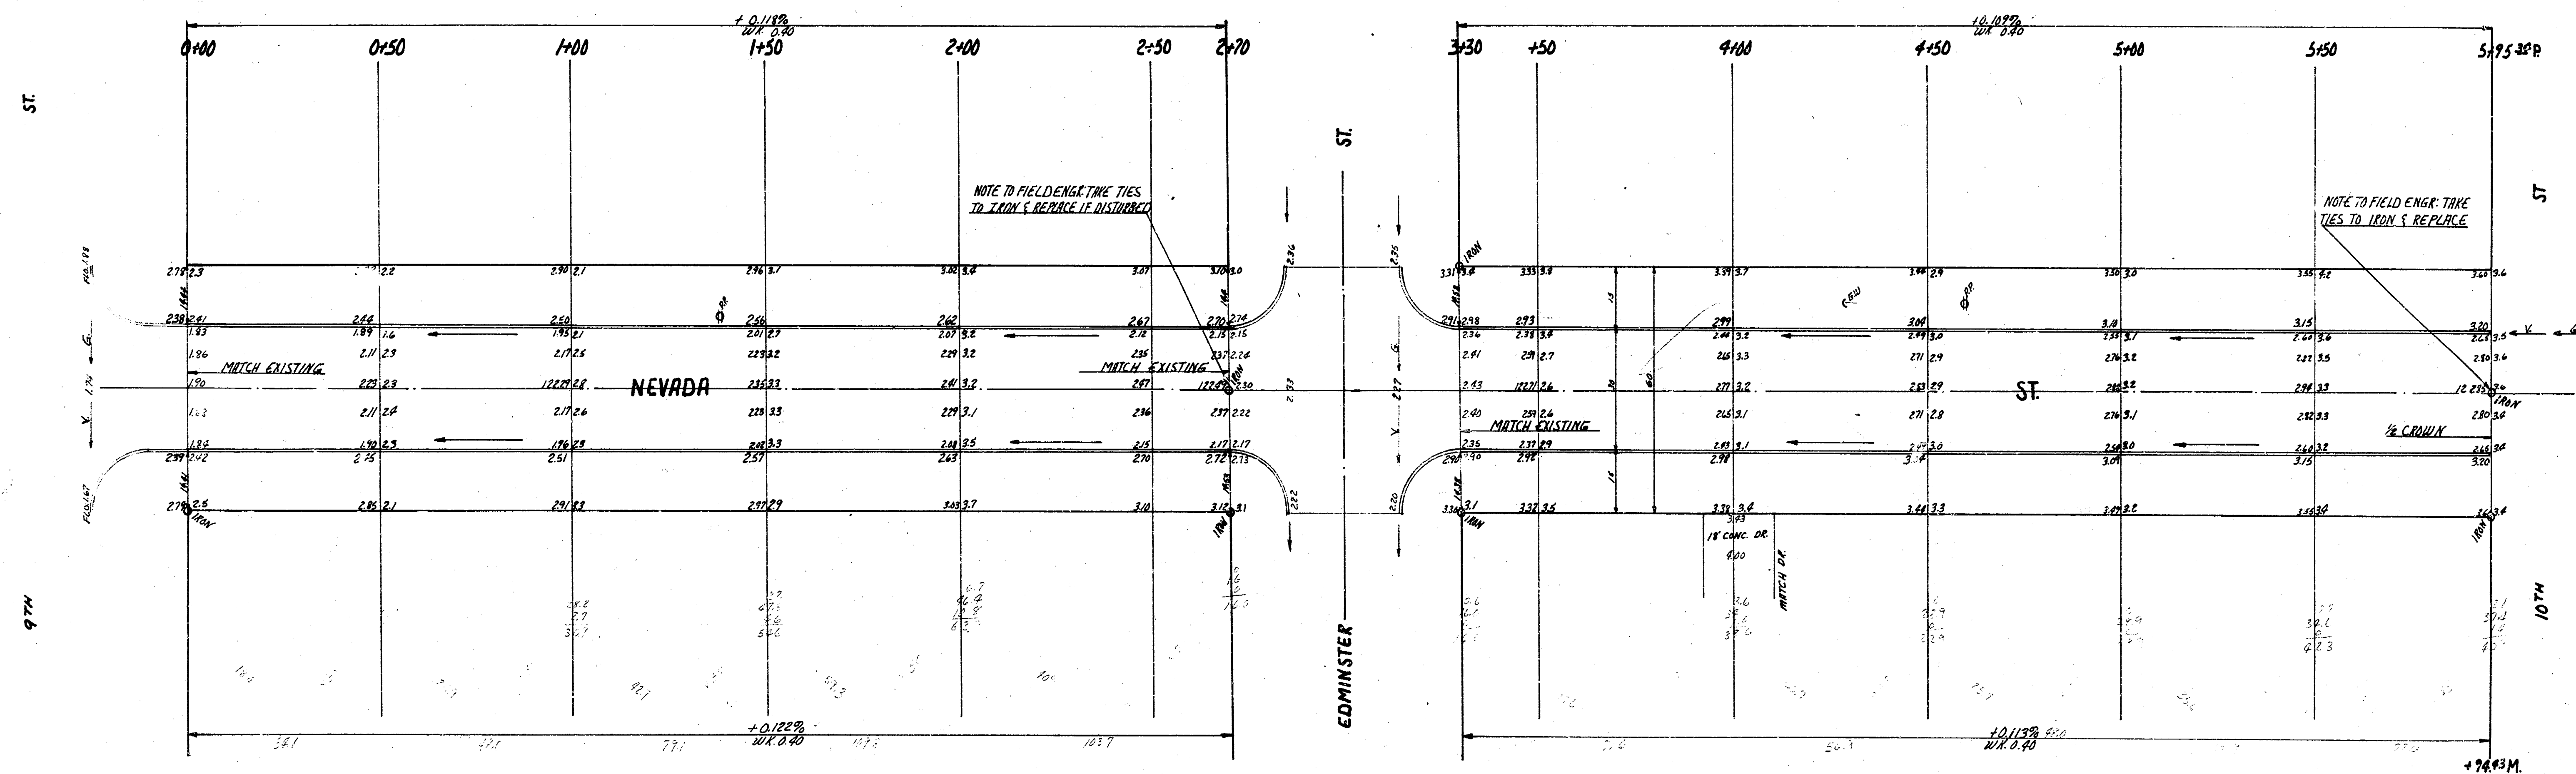

STATIONING
 10TH ST
 10TH ST
 10TH ST

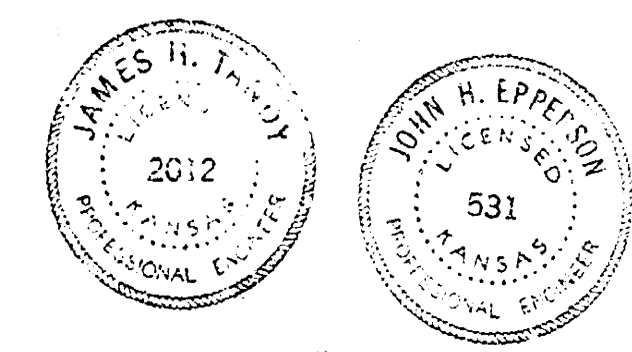

TOTAL EXCAV
 PROP
 672.1
 672.1
 16.35 Cu Yds

NEVADA ST
 N.E. 9TH ST.
 30 CONC & CB.
 CITY OF WICHITA, KANSAS
 B.E. SMITH CITY ENGINEER
 DATE June 1939 PROT NO C-16-30