


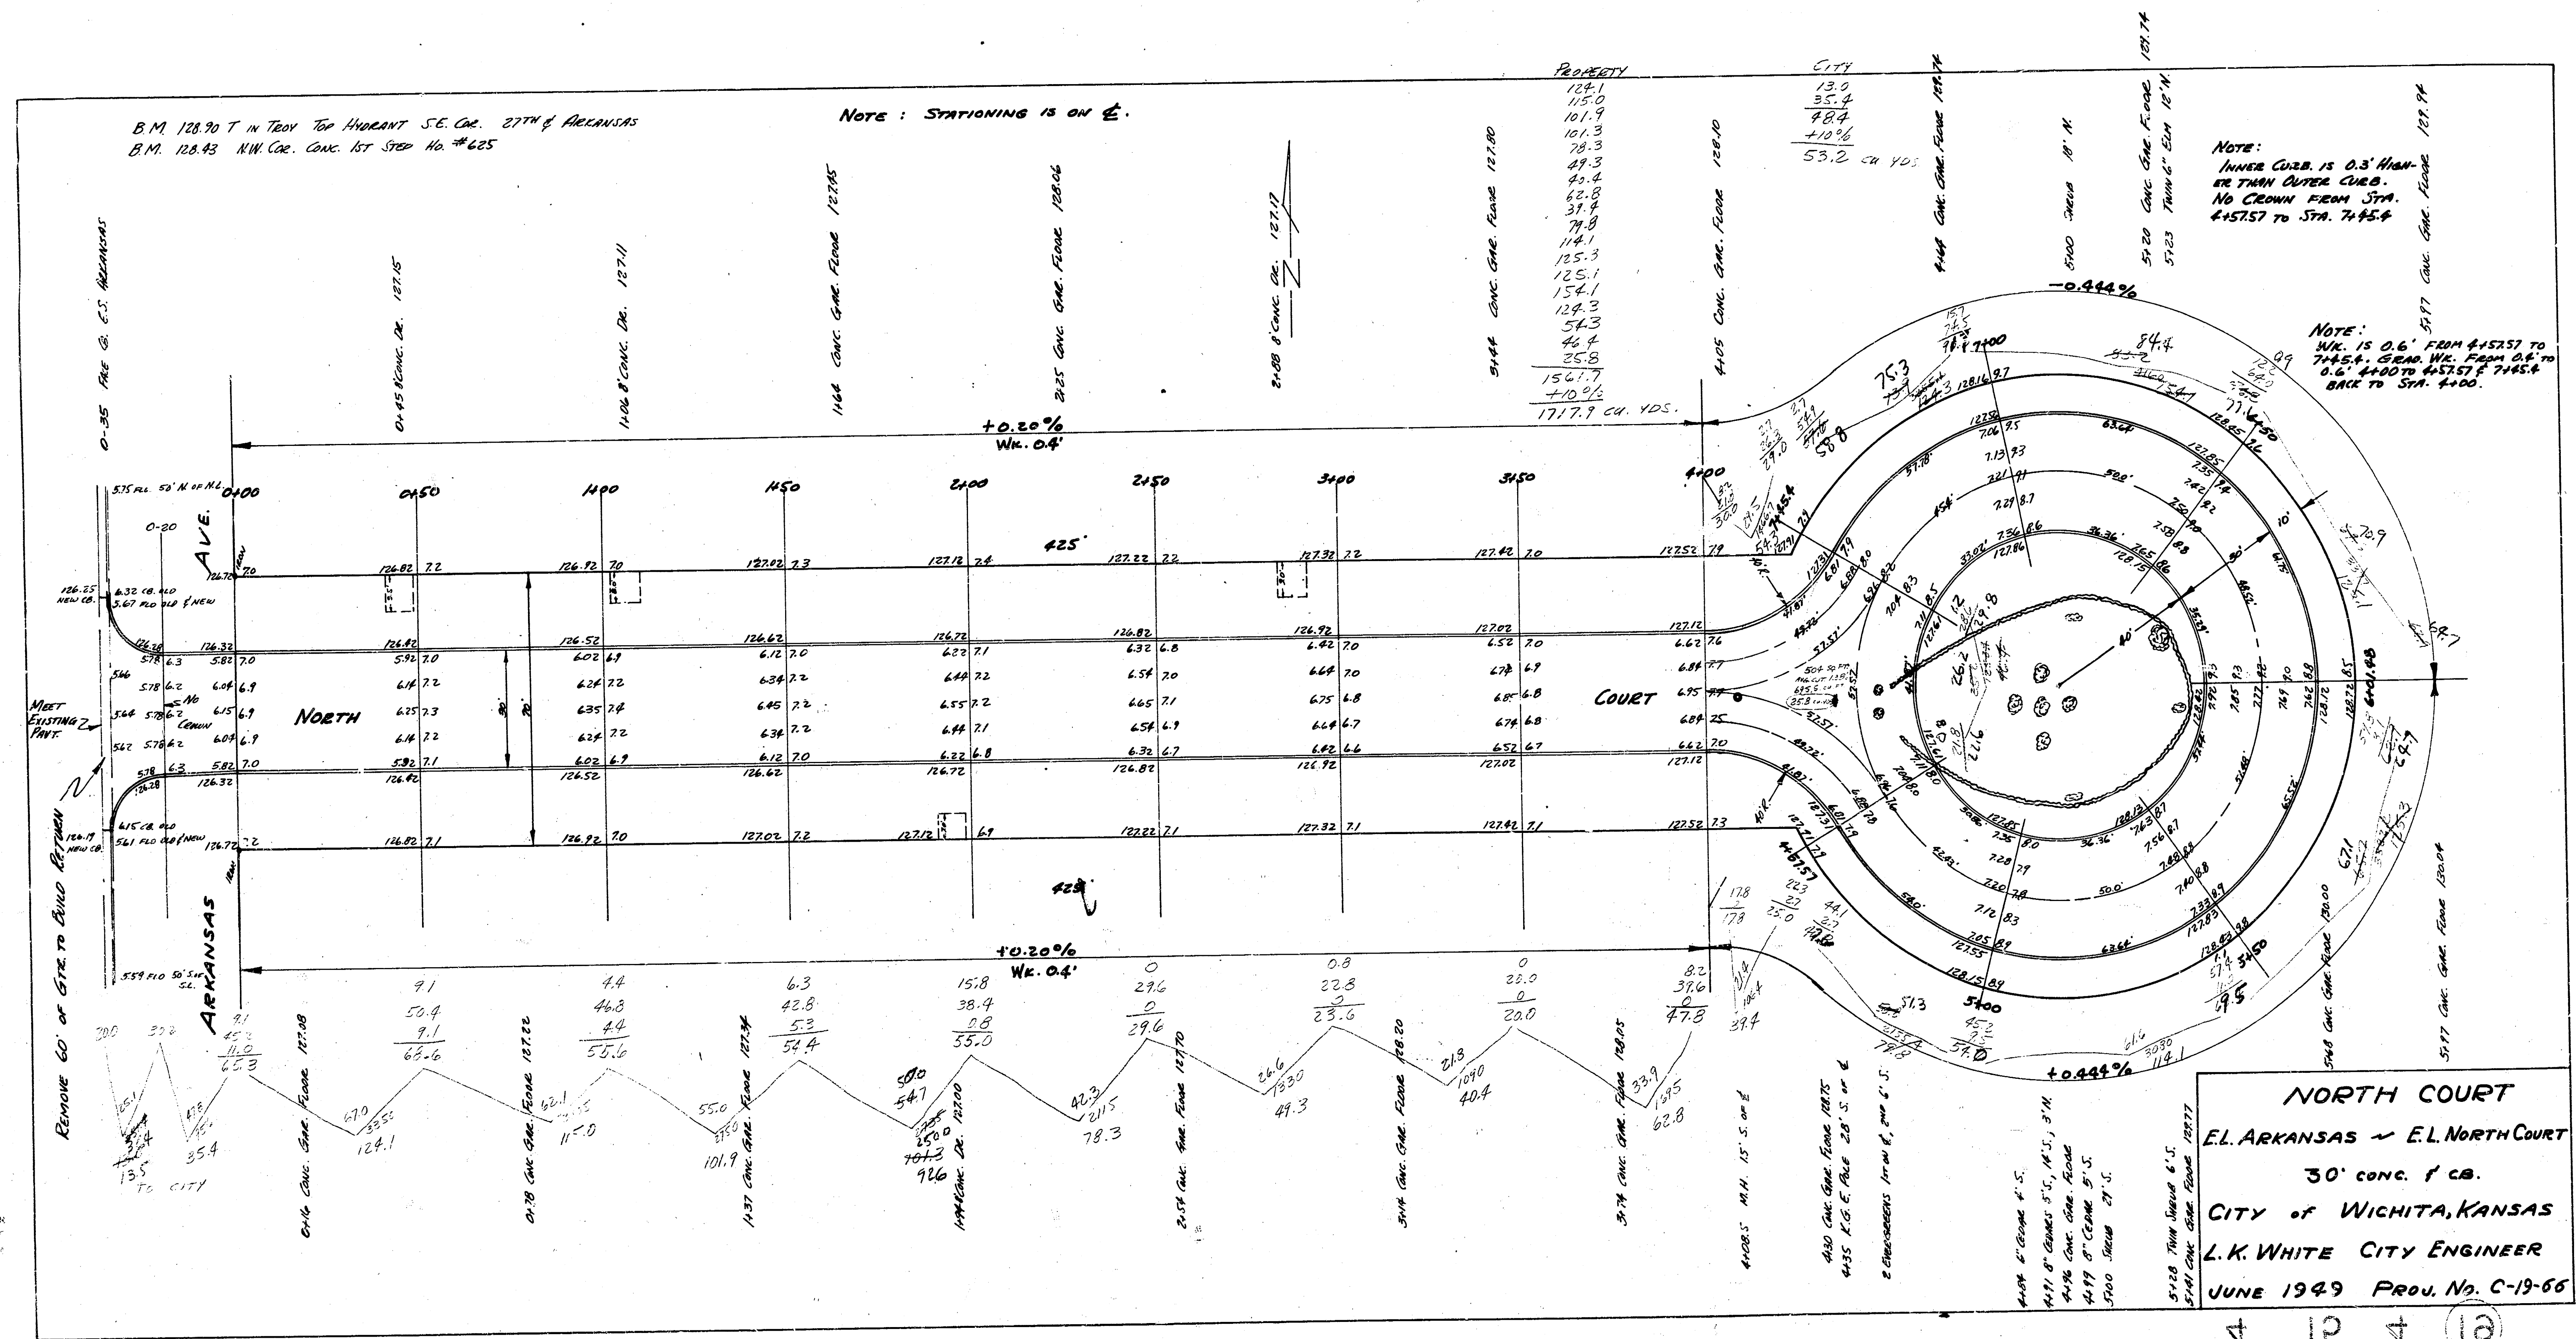
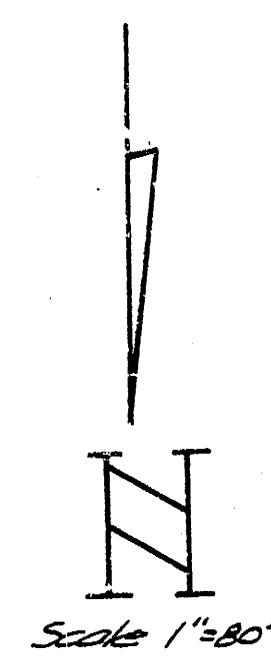


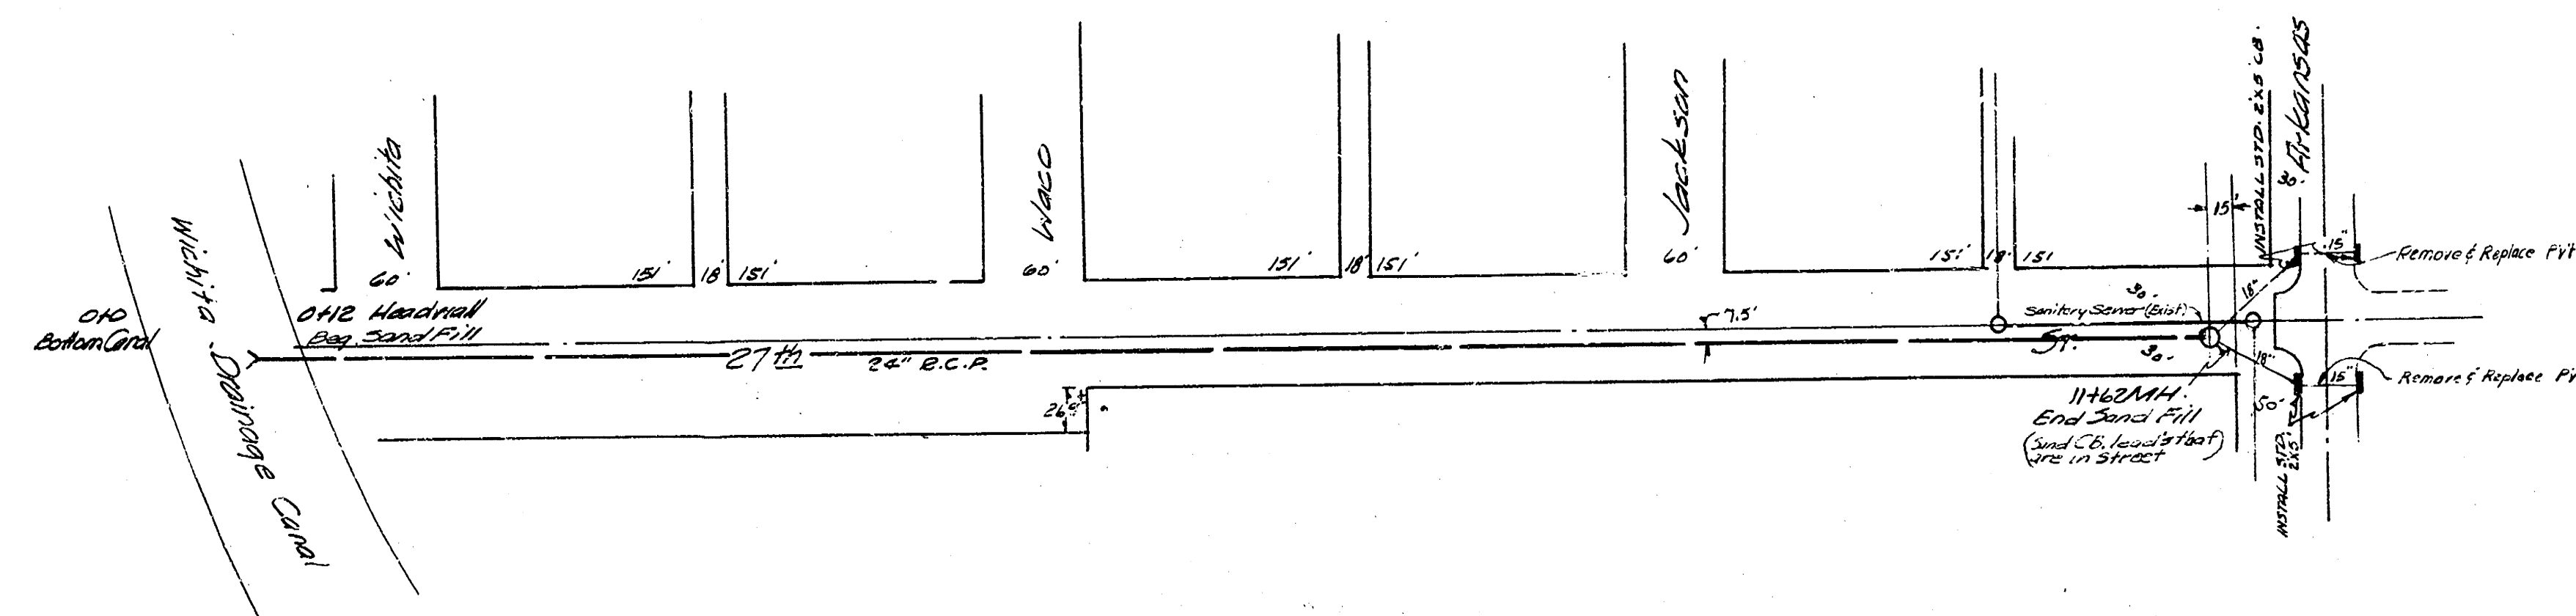

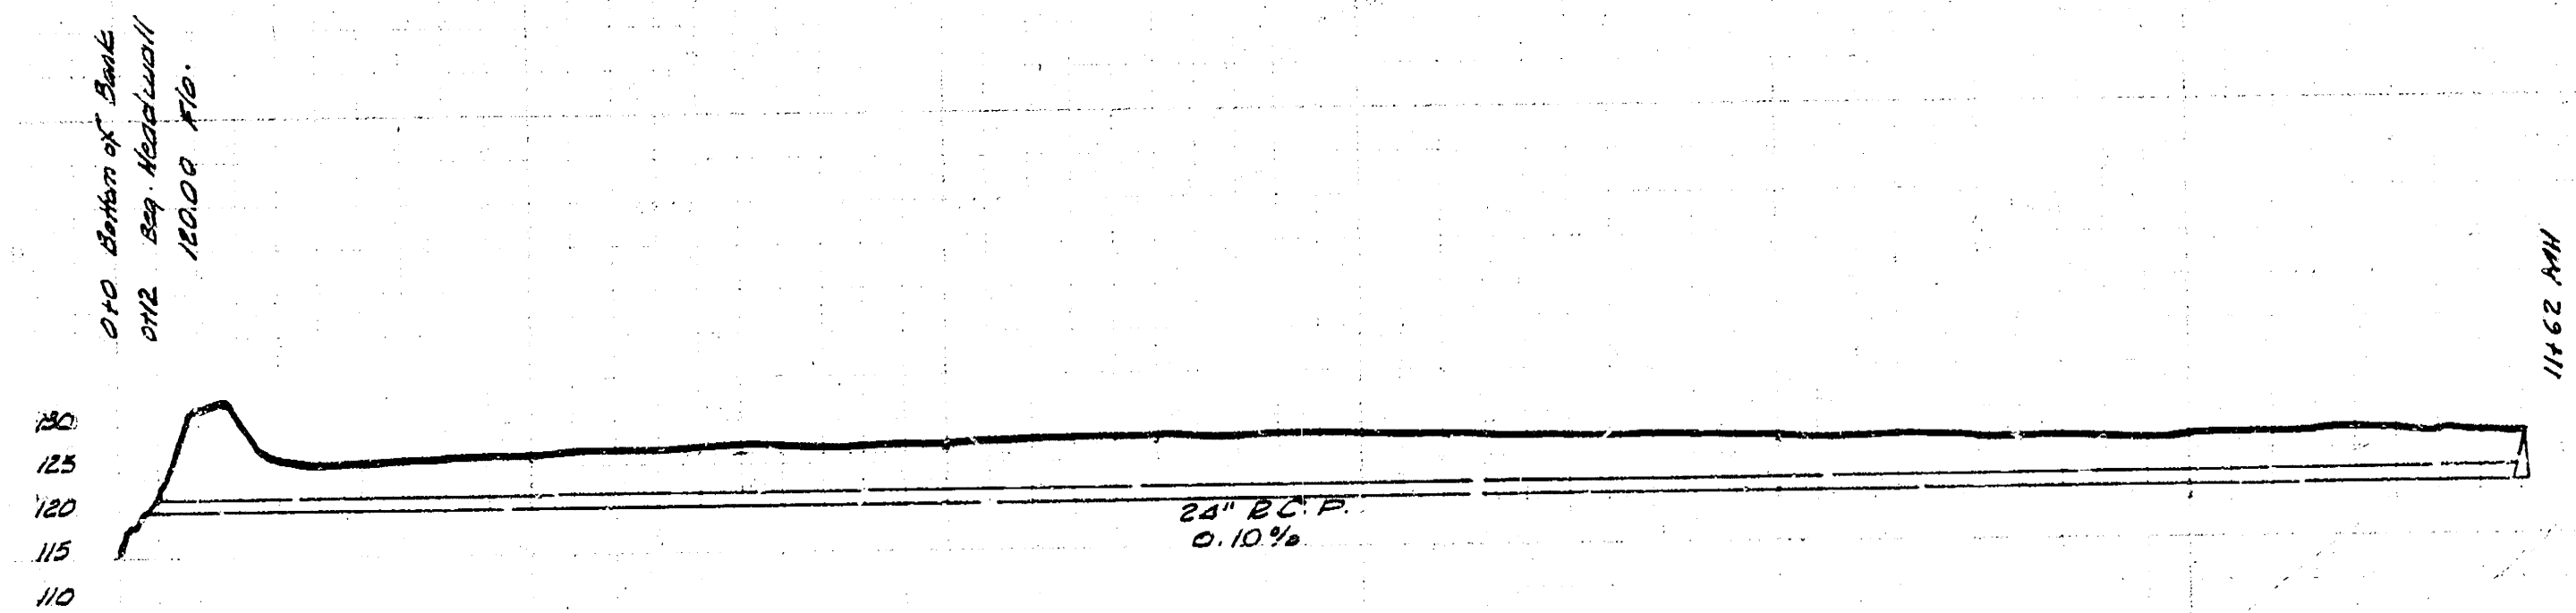

DN. 1200" T. in Tray F.R. 35 Cam. 27114 of Arkansas

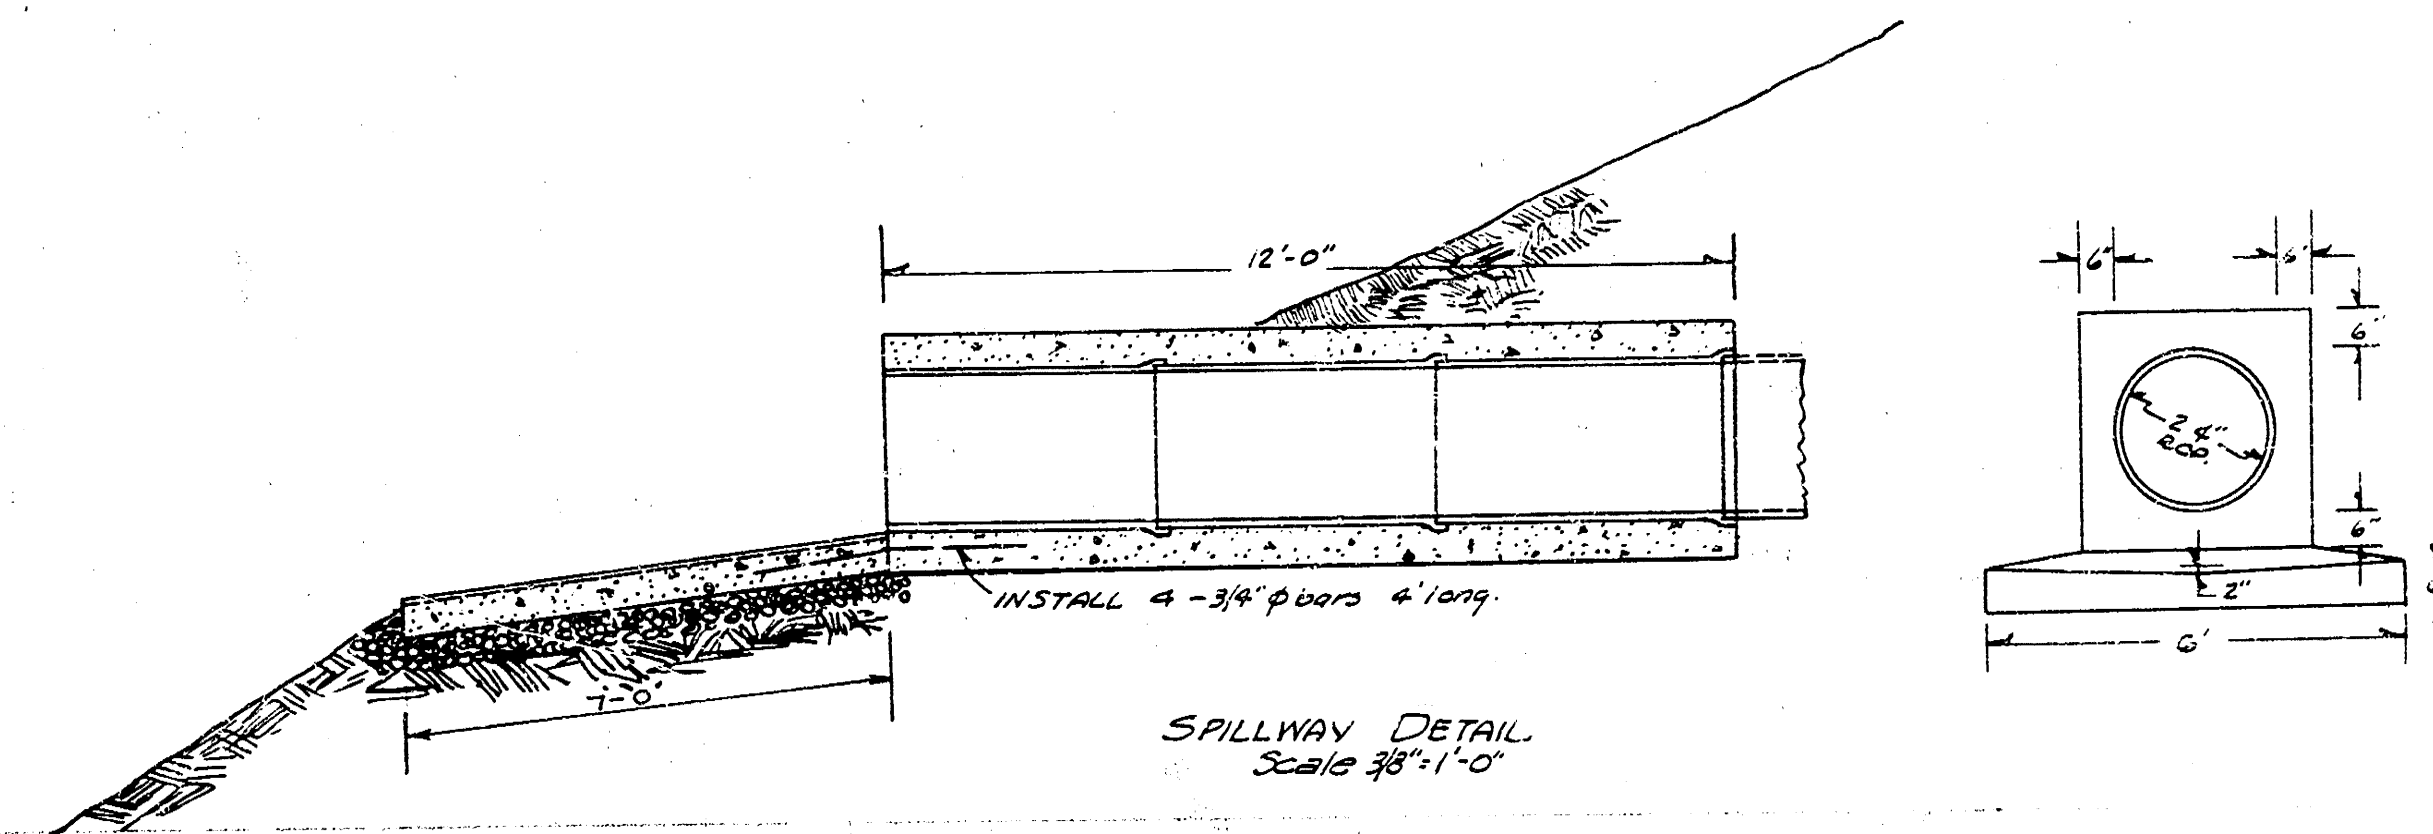

INCIDENTAL DRAINAGE IN CONNECTION WITH PAVEMENT
OF NORTH COURT

CITY OF WICHITA, KANSAS

L. K. White City Engineer

Date 7-7-49 Proj. No.