


DATE 4-5-80 to 4-6-80

GL-16



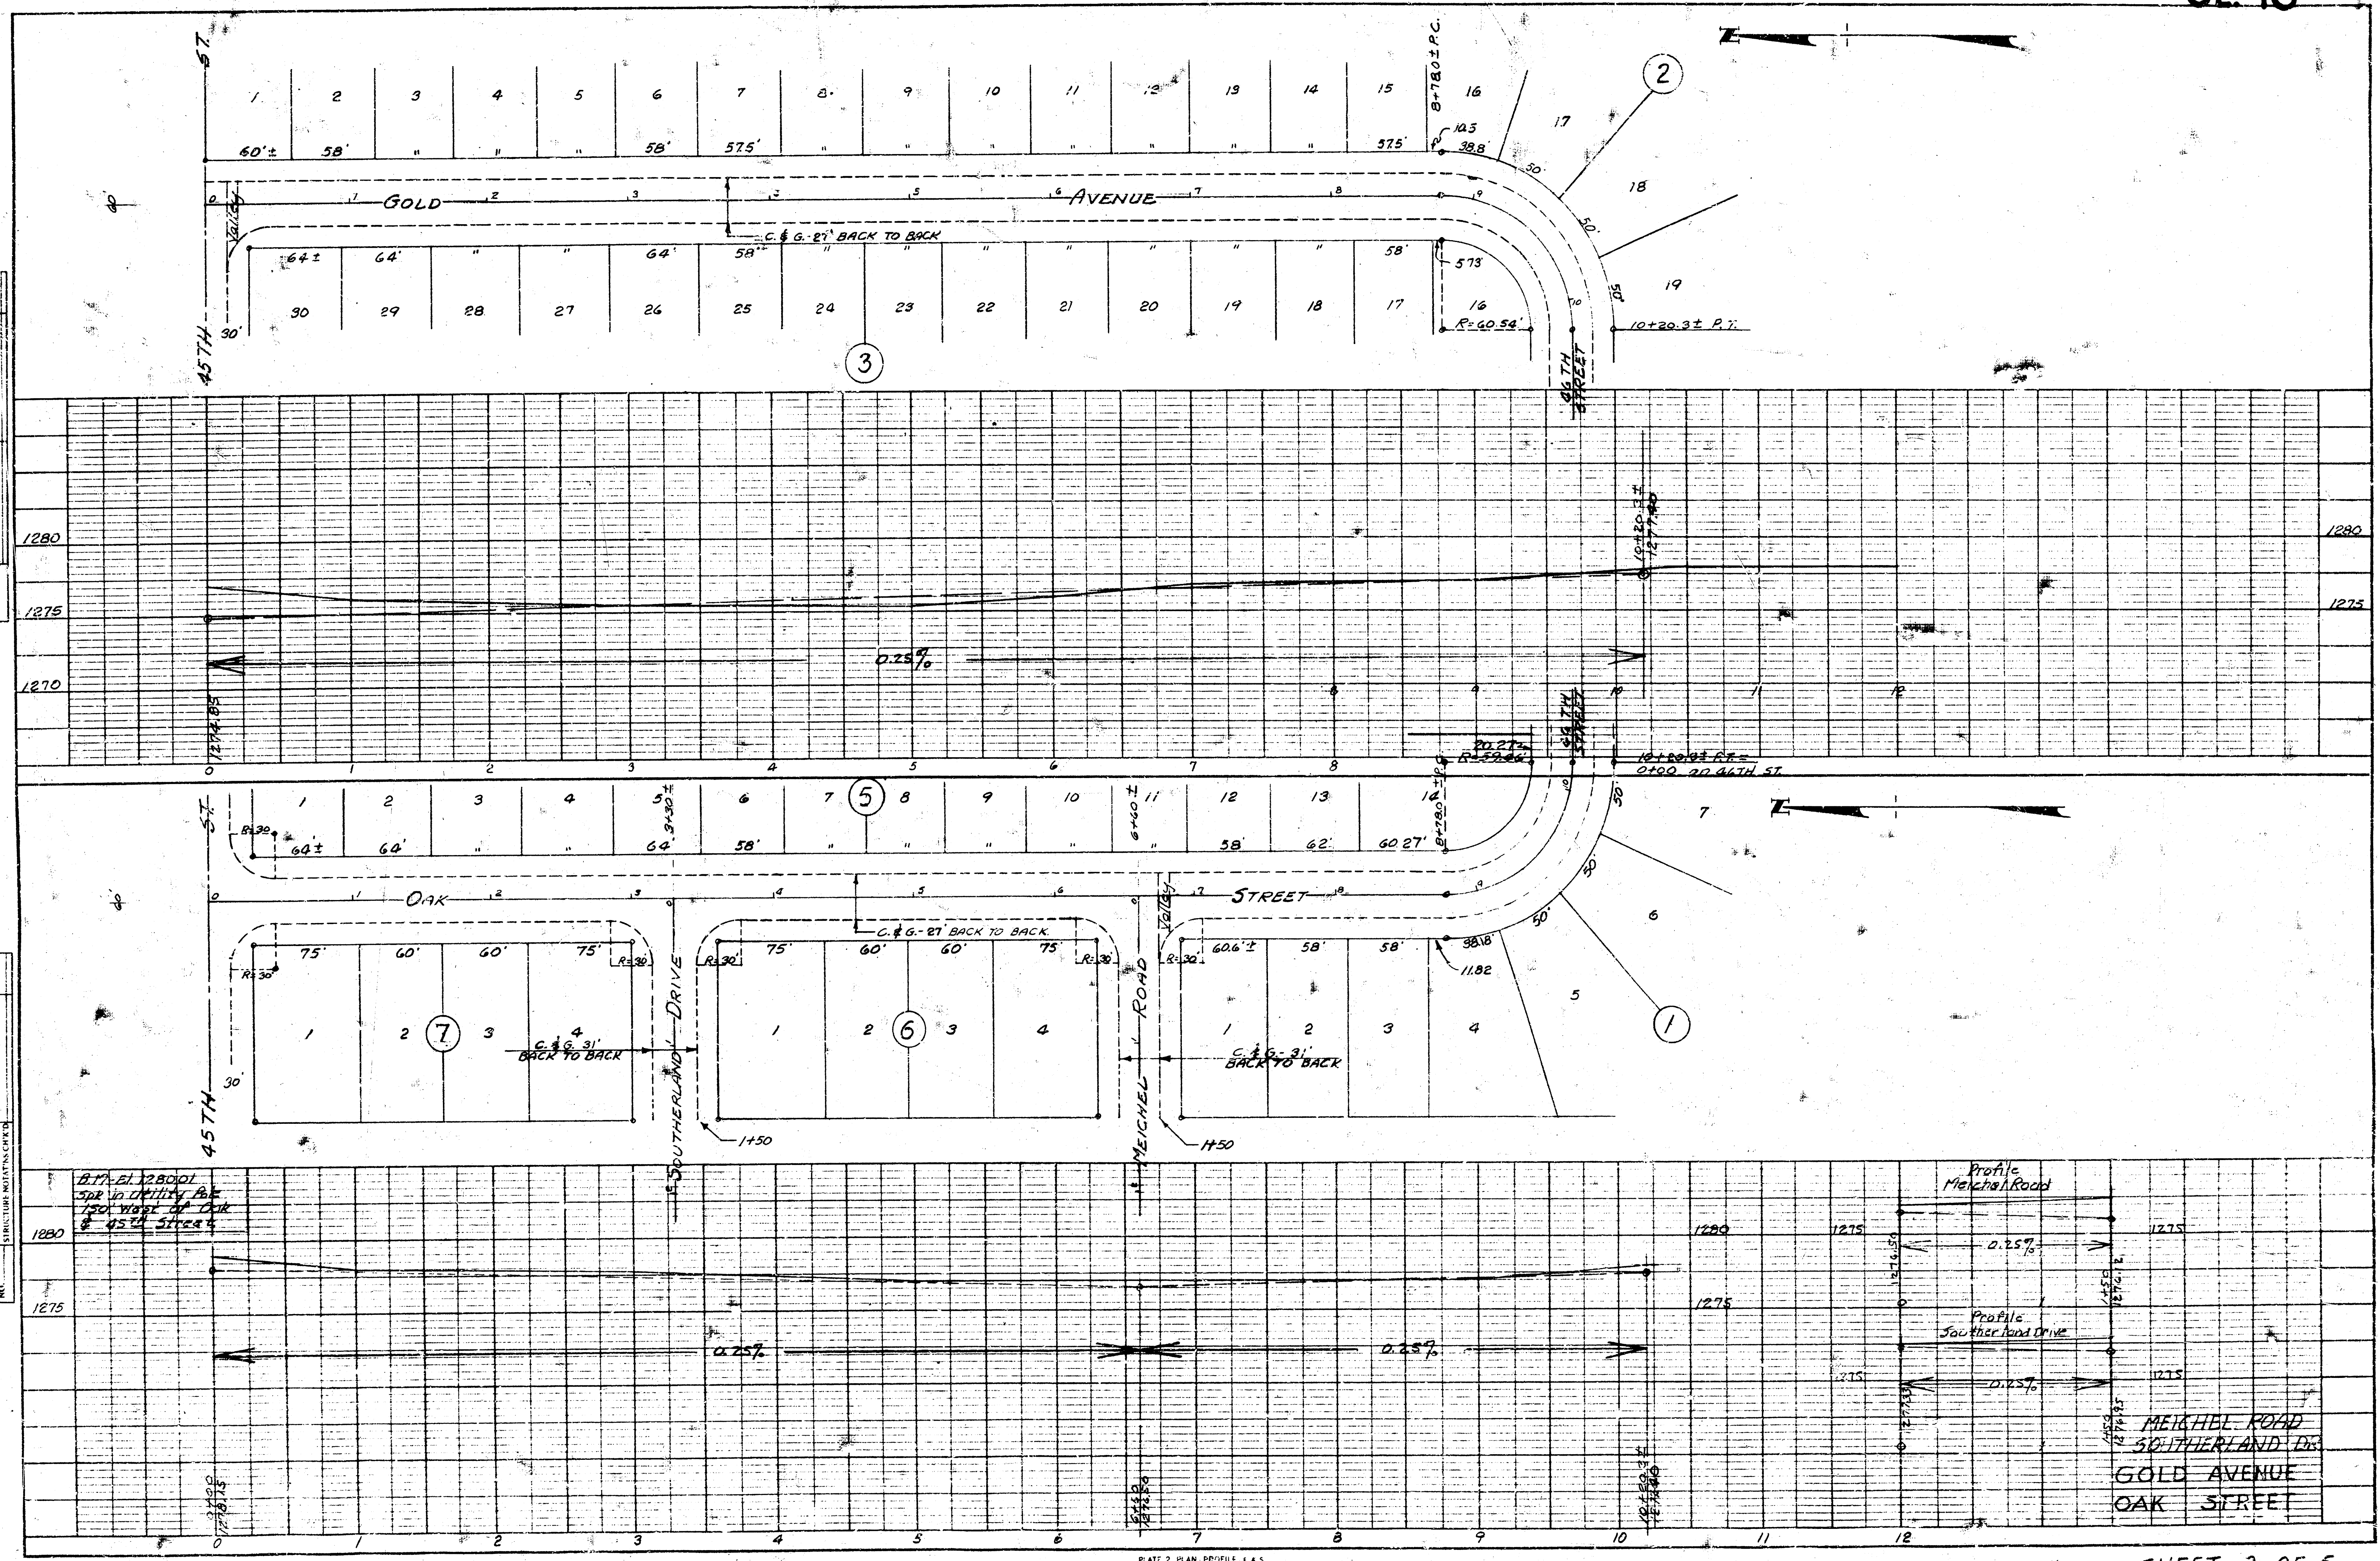

DATE 4-5-80 to 4-6-80

SHEET 2 OF 5

FILE 748